

# CARLTON NORTH PRIMARY SCHOOL

## LANDSCAPE ARCHITECTURAL DESIGN DEVELOPMENT ISSUE

### DRAWING SCHEDULE

LDD000	TITLESHEET, PLANT SCHEDULE & LEGEND
LDD001	SITE PLAN & SHEET LAYOUT
LDD101	SETOUT AND GRADING PLAN 1
LDD102	SETOUT AND GRADING PLAN 2
LDD201	SURFACE FINISHES AND PLANTING PLAN 1
LDD202	SURFACE FINISHES AND PLANTING PLAN 2
LDD301	SECTIONS / ELEVATIONS 01
LDD401	DETAILS 01
LDD402	DETAILS 02

### PLANT SCHEDULE

KEY	BOTANICAL NAME	COMMON NAME	HEIGHT x SPREAD (M) AT MATURITY	MIN SUPPLY SIZE	DENSITY PER/M <sup>2</sup>	QTY
TREE PLANTING						
HF	<i>Hymenosporum flavum</i>	Native Frangipani	6.0 x 8.0	75L	AS SHOWN	1
MA	<i>Melia azedarach</i>	White Cedar	10.0 x 8.0	75L	AS SHOWN	5
INDIGENOUS PLANTING						
AM	<i>Arthropodium milleflorum</i>	Vanilla Lily	1.0 x 0.4	150MM	3/M <sup>2</sup>	70
AS	<i>Arthropodium strictum</i>	Chocolate Lily	0.5 x 0.3	150MM	3/M <sup>2</sup>	85
BU	<i>Burchardia umbellata</i>	Milkmaids	0.6 x 0.6	150MM	3/M <sup>2</sup>	95
CA	<i>Convolvulus angustissimus</i>	Pink Bindweed	0.3 x 1.5	150MM	3/M <sup>2</sup>	90
CC	<i>Caesia calliantha</i>	Blue Grass Lily	0.5 x 0.5	150MM	3/M <sup>2</sup>	70
CM	<i>Carpobrotus modestus</i>	Inkland Pigface	0.2 x 0.5	150MM	3/M <sup>2</sup>	98
GR	<i>Geranium retrorsum</i>	Grassland Cranesbill	0.3 x 1.0	150MM	3/M <sup>2</sup>	85
MI	<i>Myoporum insulare</i>	Common Boobilla	5.0 x 2.0	150MM	3/M <sup>2</sup>	95
RP	<i>Rubus parvifolius</i>	Native Raspberry	1.0 x 2.0	150MM	3/M <sup>2</sup>	95
TP	<i>Thysanotus patersonii</i>	Twining Fringe Lily	0.5 x 0.5	150MM	3/M <sup>2</sup>	95

### LEGEND

	ITEMS TO BE REMOVED		
	EXISTING SITE LEVEL TO REMAIN		
	PROPOSED SITE LEVEL		
	PROPOSED BUILDING LEVEL		
	GRADIENT		
	SETOUT DIMENSION		
	BATTER		
	STAIR		
	RAMP		
	EXISTING TREE TO BE RETAINED REFER TO ARBORIST REPORT		
	EXISTING TREE TO BE REMOVED - REFER TO ARBORIST REPORT		
	PROPOSED TREES ON GRADE	(01/401)	
	INDIGENOUS MASS PLANTING	(02/401)	
	SAND PIT	(02/402)	
	SOFTFALL MULCH	(03/401)	
	PAVING - TYPE 01 GREY ONCRETE	(04/401)	
	REUSE EXISTING BLUESTONE WALL	(01/402)	
	FLAGSTONE STEPPERS	(05/401)	
	SUBSOIL DRAINAGE CONNECT TO SW	(06/401)	
	TIMBER DECKING	(07/401)	
	TIMBER EDGE	(08/401)	
	HANDRAIL		
	TACTILE INDICATORS		
	TIMBER BENCH SEAT	(09/401)	
	TIMBER LOG SEATING REPURPOSE TIMBER LOG FROM REMOVED TREES		
	TIMBER LOGS/ STEPPERS	(03/402)	
	ROCK/ BOULDER	(04/402)	
	PLAY EQUIPMENT 01	(05/402)	

© 2024 SITE IMAGE (VIC) PTY LTD. ABN 92 298 651 413. ALL RIGHTS RESERVED. THIS DRAWING IS COPYRIGHT AND SHALL NOT BE REPRODUCED OR COPIED IN ANY FORM OR BY ANY MEANS (GRAPHIC, ELECTRONIC OR MECHANICAL INCLUDING PHOTOCOPY) WITHOUT THE WRITTEN PERMISSION OF SITE IMAGE PTY LTD. ANY LICENSE, EXPRESSED OR IMPLIED, TO USE THIS DOCUMENT FOR ANY PURPOSE WHATSOEVER IS RESTRICTED TO THE TERMS OF THE WRITTEN AGREEMENT BETWEEN SITE IMAGE (NSW) PTY LTD AND THE INSTRUCTING PARTY.

THE CONTRACTOR SHALL CHECK AND VERIFY ALL WORK ON SITE (INCLUDING WORK BY OTHERS) BEFORE COMMENCING THE LANDSCAPE INSTALLATION. ANY DISCREPANCIES ARE TO BE REPORTED TO THE PROJECT MANAGER OR LANDSCAPE ARCHITECT PRIOR TO COMMENCING WORK. DO NOT SCALE THIS DRAWING. ANY REQUIRED DIMENSIONS NOT SHOWN SHALL BE REFERRED TO THE LANDSCAPE ARCHITECT FOR CONFIRMATION.

ISSUE	REVISION DESCRIPTION	DRAWN	CHECK	DATE
B	NOTE ADDED	PK	MP	25.10.2024
A	DESIGN DEVELOPMENT	EN	MP	02.10.2024

**SITE IMAGE**  
LANDSCAPE ARCHITECTS  
109/1 WILSON AVENUE  
BRENDAVICK VIC 3056  
AUSTRALIA  
TEL: (61 3) 9329 4633  
WEB: www.siteimage.com.au  
SITE IMAGE (VIC) PTY LTD  
ABN 92 298 651 413

CLIENT:  
**VICTORIAN SCHOOL BUILDING AUTHORITY**

PROJECT:  
**CARLTON NORTH PRIMARY SCHOOL- 60 LEE ST, CARLTON NORTH, VIC 3054**

DRAWING NAME:  
**TITLESHEET, PLANT SCHEDULE & LEGEND**

**DESIGN DEVELOPMENT ISSUE**

SCALE:

JOB NUMBER: **SM23584** DRAWING NUMBER: **LDD000** ISSUE: **B**



O G R A D Y   S T R E E T


C A N N I N G   S T R E E T

L E E   S T R E E T

PLAN 01

TENDER OPTION  
NEW ARTIFICIAL  
TURF PLAYING FIELD

PLAN 02

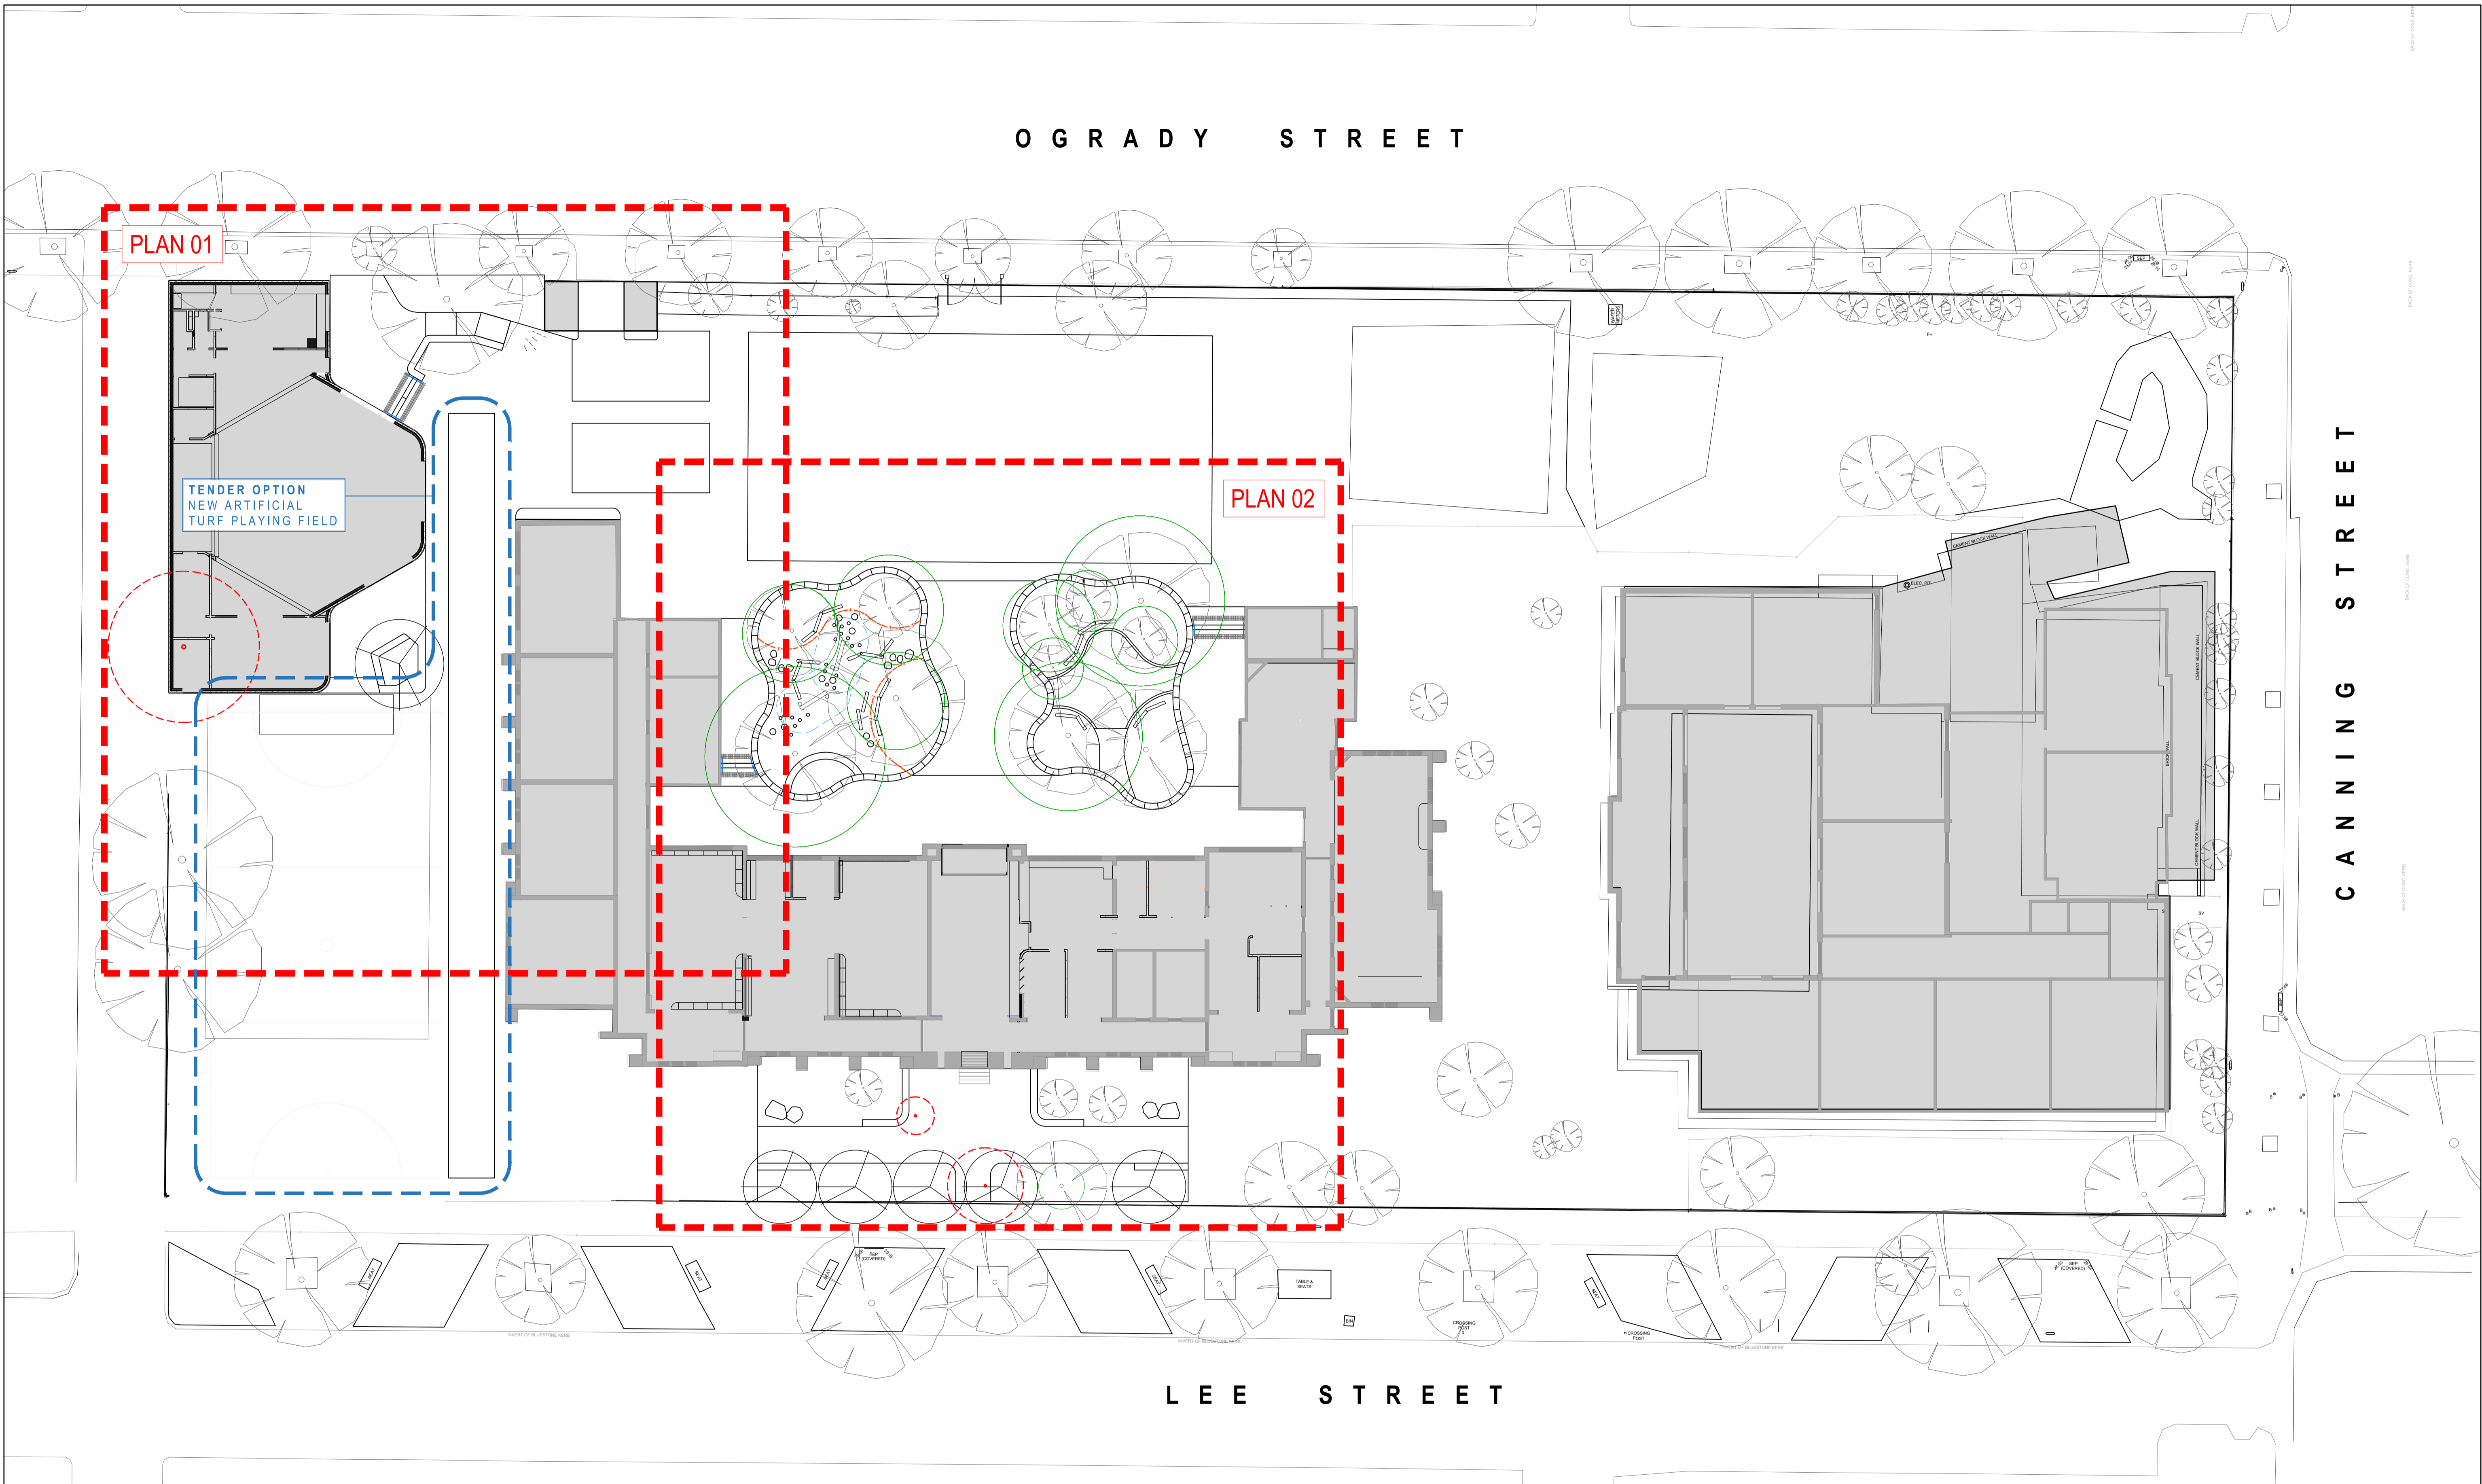


© 2024 SITE IMAGE (VIC) PTY LTD. ABN 92 298 651 413. ALL RIGHTS RESERVED. THIS DRAWING IS COPYRIGHT AND SHALL NOT BE REPRODUCED OR COPIED IN ANY FORM OR BY ANY MEANS (GRAPHIC, ELECTRONIC OR MECHANICAL INCLUDING PHOTOCOPIY) WITHOUT THE WRITTEN PERMISSION OF SITE IMAGE PTY LTD. ANY LICENSE, EXPRESSED OR IMPLIED, TO USE THIS DOCUMENT FOR ANY PURPOSE WHATSOEVER IS RESTRICTED TO THE TERMS OF THE WRITTEN AGREEMENT BETWEEN SITE IMAGE (NSW) PTY LTD AND THE INSTRUCTING PARTY.

THE CONTRACTOR SHALL CHECK AND VERIFY ALL WORK ON SITE (INCLUDING WORK BY OTHERS) BEFORE COMMENCING THE LANDSCAPE INSTALLATION. ANY DISCREPANCIES ARE TO BE REPORTED TO THE PROJECT MANAGER OR LANDSCAPE ARCHITECT PRIOR TO COMMENCING WORK. DO NOT SCALE THIS DRAWING. ANY REQUIRED DIMENSIONS NOT SHOWN SHALL BE REFERRED TO THE LANDSCAPE ARCHITECT FOR CONFIRMATION.

ISSUE	REVISION DESCRIPTION	DRAWN	CHECK	DATE
B	NOTE ADDED	PK	MP	25.10.2024
A	DESIGN DEVELOPMENT	EN	MP	02.10.2024

**SITE IMAGE**  
LANDSCAPE ARCHITECTS  
100/1 WILSON AVENUE  
BRANDVIC, VIC 3056  
AUSTRALIA  
TEL: (61 3) 9329 4633  
WEB: www.siteimage.com.au  
SITE IMAGE (VIC) PTY LTD  
ABN 92 298 651 413

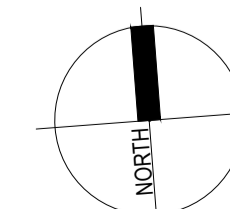

CLIENT:  
**VICTORIAN SCHOOL BUILDING  
AUTHORITY**

PROJECT:  
**CARLTON NORTH PRIMARY  
SCHOOL- 60 LEE ST,  
CARLTON NORTH, VIC 3054**


DRAWING NAME:  
**SITE PLAN & SHEET LAYOUT**

**DESIGN DEVELOPMENT ISSUE**

SCALE: 1:200 @ A1		ISSUE:
JOB NUMBER: SM23584	DRAWING NUMBER: LDD001	B



O G R A D Y S T R E E T

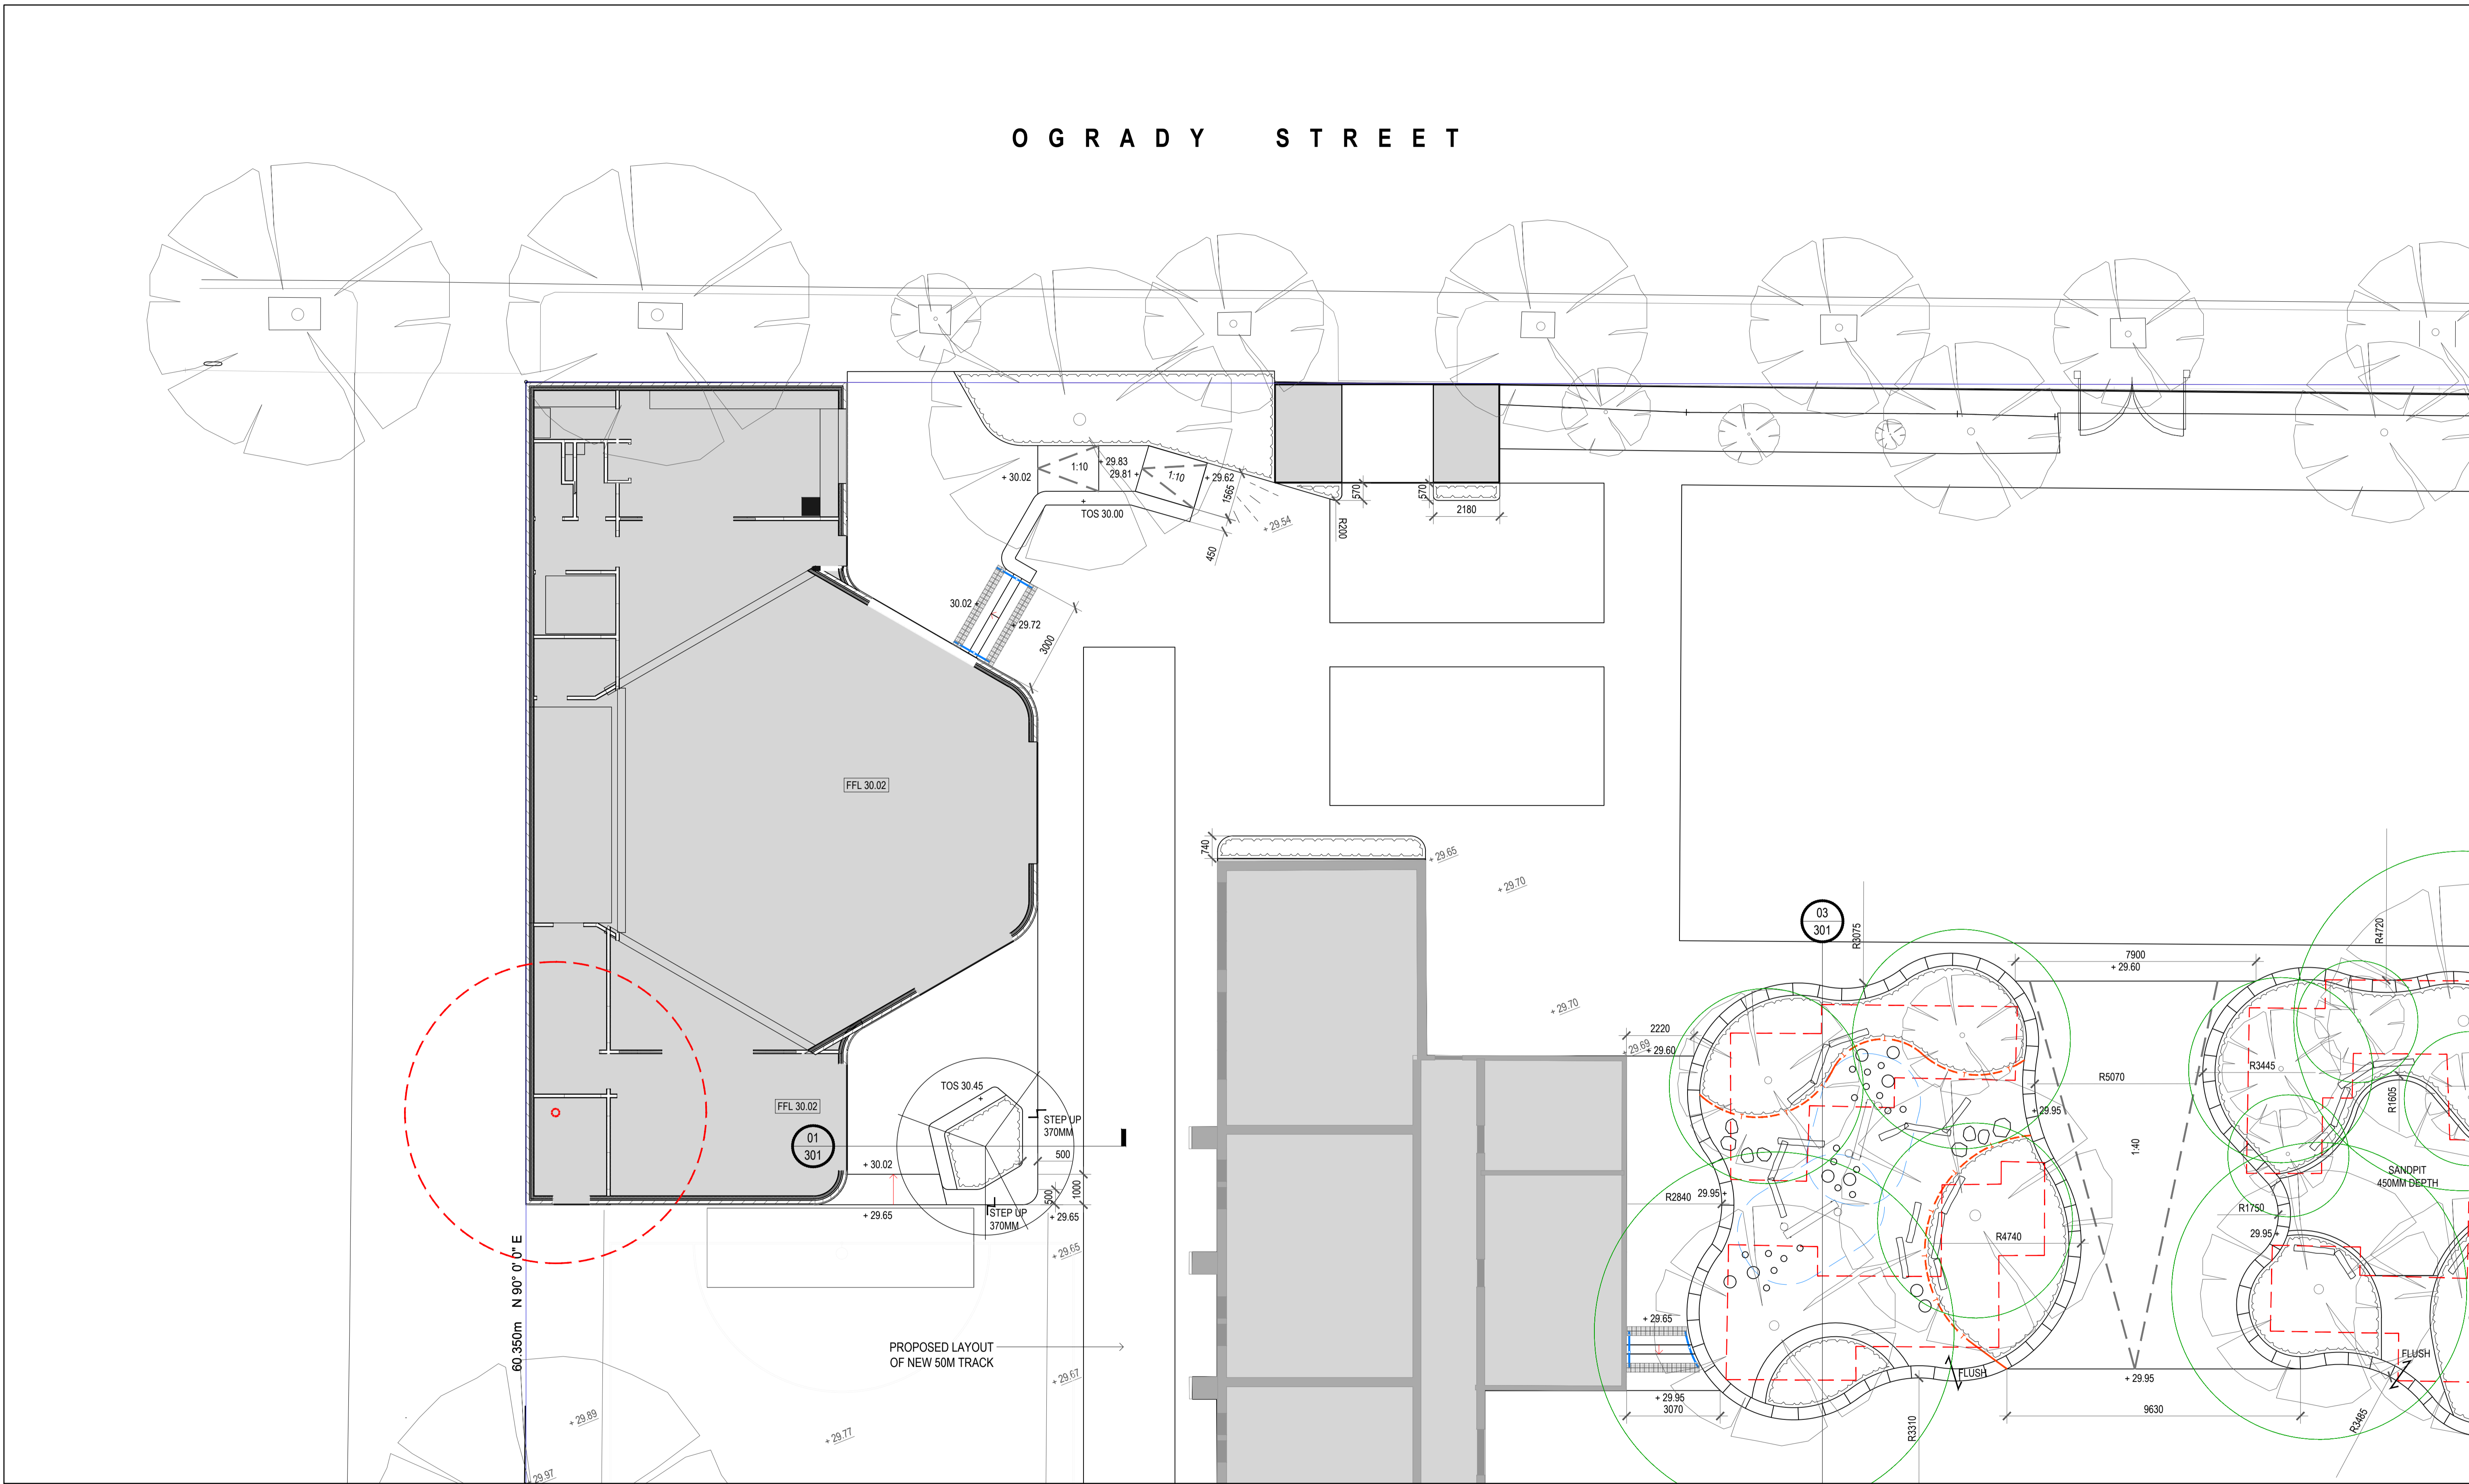


© 2024 SITE IMAGE (VIC) PTY LTD. ABN 92 298 651 413. ALL RIGHTS RESERVED. THIS DRAWING IS COPYRIGHT AND SHALL NOT BE REPRODUCED OR COPIED IN ANY FORM OR BY ANY MEANS (GRAPHIC, ELECTRONIC OR MECHANICAL INCLUDING PHOTOCOPY) WITHOUT THE WRITTEN PERMISSION OF SITE IMAGE PTY LTD. ANY LICENSE, EXPRESSED OR IMPLIED, TO USE THIS DOCUMENT FOR ANY PURPOSE WHATSOEVER IS RESTRICTED TO THE TERMS OF THE WRITTEN AGREEMENT BETWEEN SITE IMAGE (NSW) PTY LTD AND THE INSTRUCTING PARTY.

THE CONTRACTOR SHALL CHECK AND VERIFY ALL WORK ON SITE (INCLUDING WORK BY OTHERS) BEFORE COMMENCING THE LANDSCAPE INSTALLATION. ANY DISCREPANCIES ARE TO BE REPORTED TO THE PROJECT MANAGER OR LANDSCAPE ARCHITECT PRIOR TO COMMENCING WORK. DO NOT SCALE THIS DRAWING. ANY REQUIRED DIMENSIONS NOT SHOWN SHALL BE REFERRED TO THE LANDSCAPE ARCHITECT FOR CONFIRMATION.

ISSUE	REVISION DESCRIPTION	DRAWN	CHECK	DATE
B	NOTE ADDED	PK	MP	25.10.2024
A	DESIGN DEVELOPMENT	EN	MP	02.10.2024

**SITE IMAGE**  
LANDSCAPE ARCHITECTS  
100/1 WILSON AVENUE  
BRANDVICK VIC 3056  
AUSTRALIA  
TEL: (61 3) 9329 4633  
WEB: www.siteimage.com.au  
SITE IMAGE (VIC) PTY LTD  
ABN 92 298 651 413

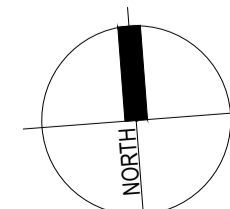

CLIENT:  
**VICTORIAN SCHOOL BUILDING AUTHORITY**

PROJECT:  
**CARLTON NORTH PRIMARY SCHOOL- 60 LEE ST, CARLTON NORTH, VIC 3054**


DRAWING NAME:  
**SETOUT AND GRADING PLAN 01**

**DESIGN DEVELOPMENT ISSUE**

SCALE: 1:100 @ A1

JOB NUMBER: **SM23584**      DRAWING NUMBER: **LDD101**      ISSUE: **B**



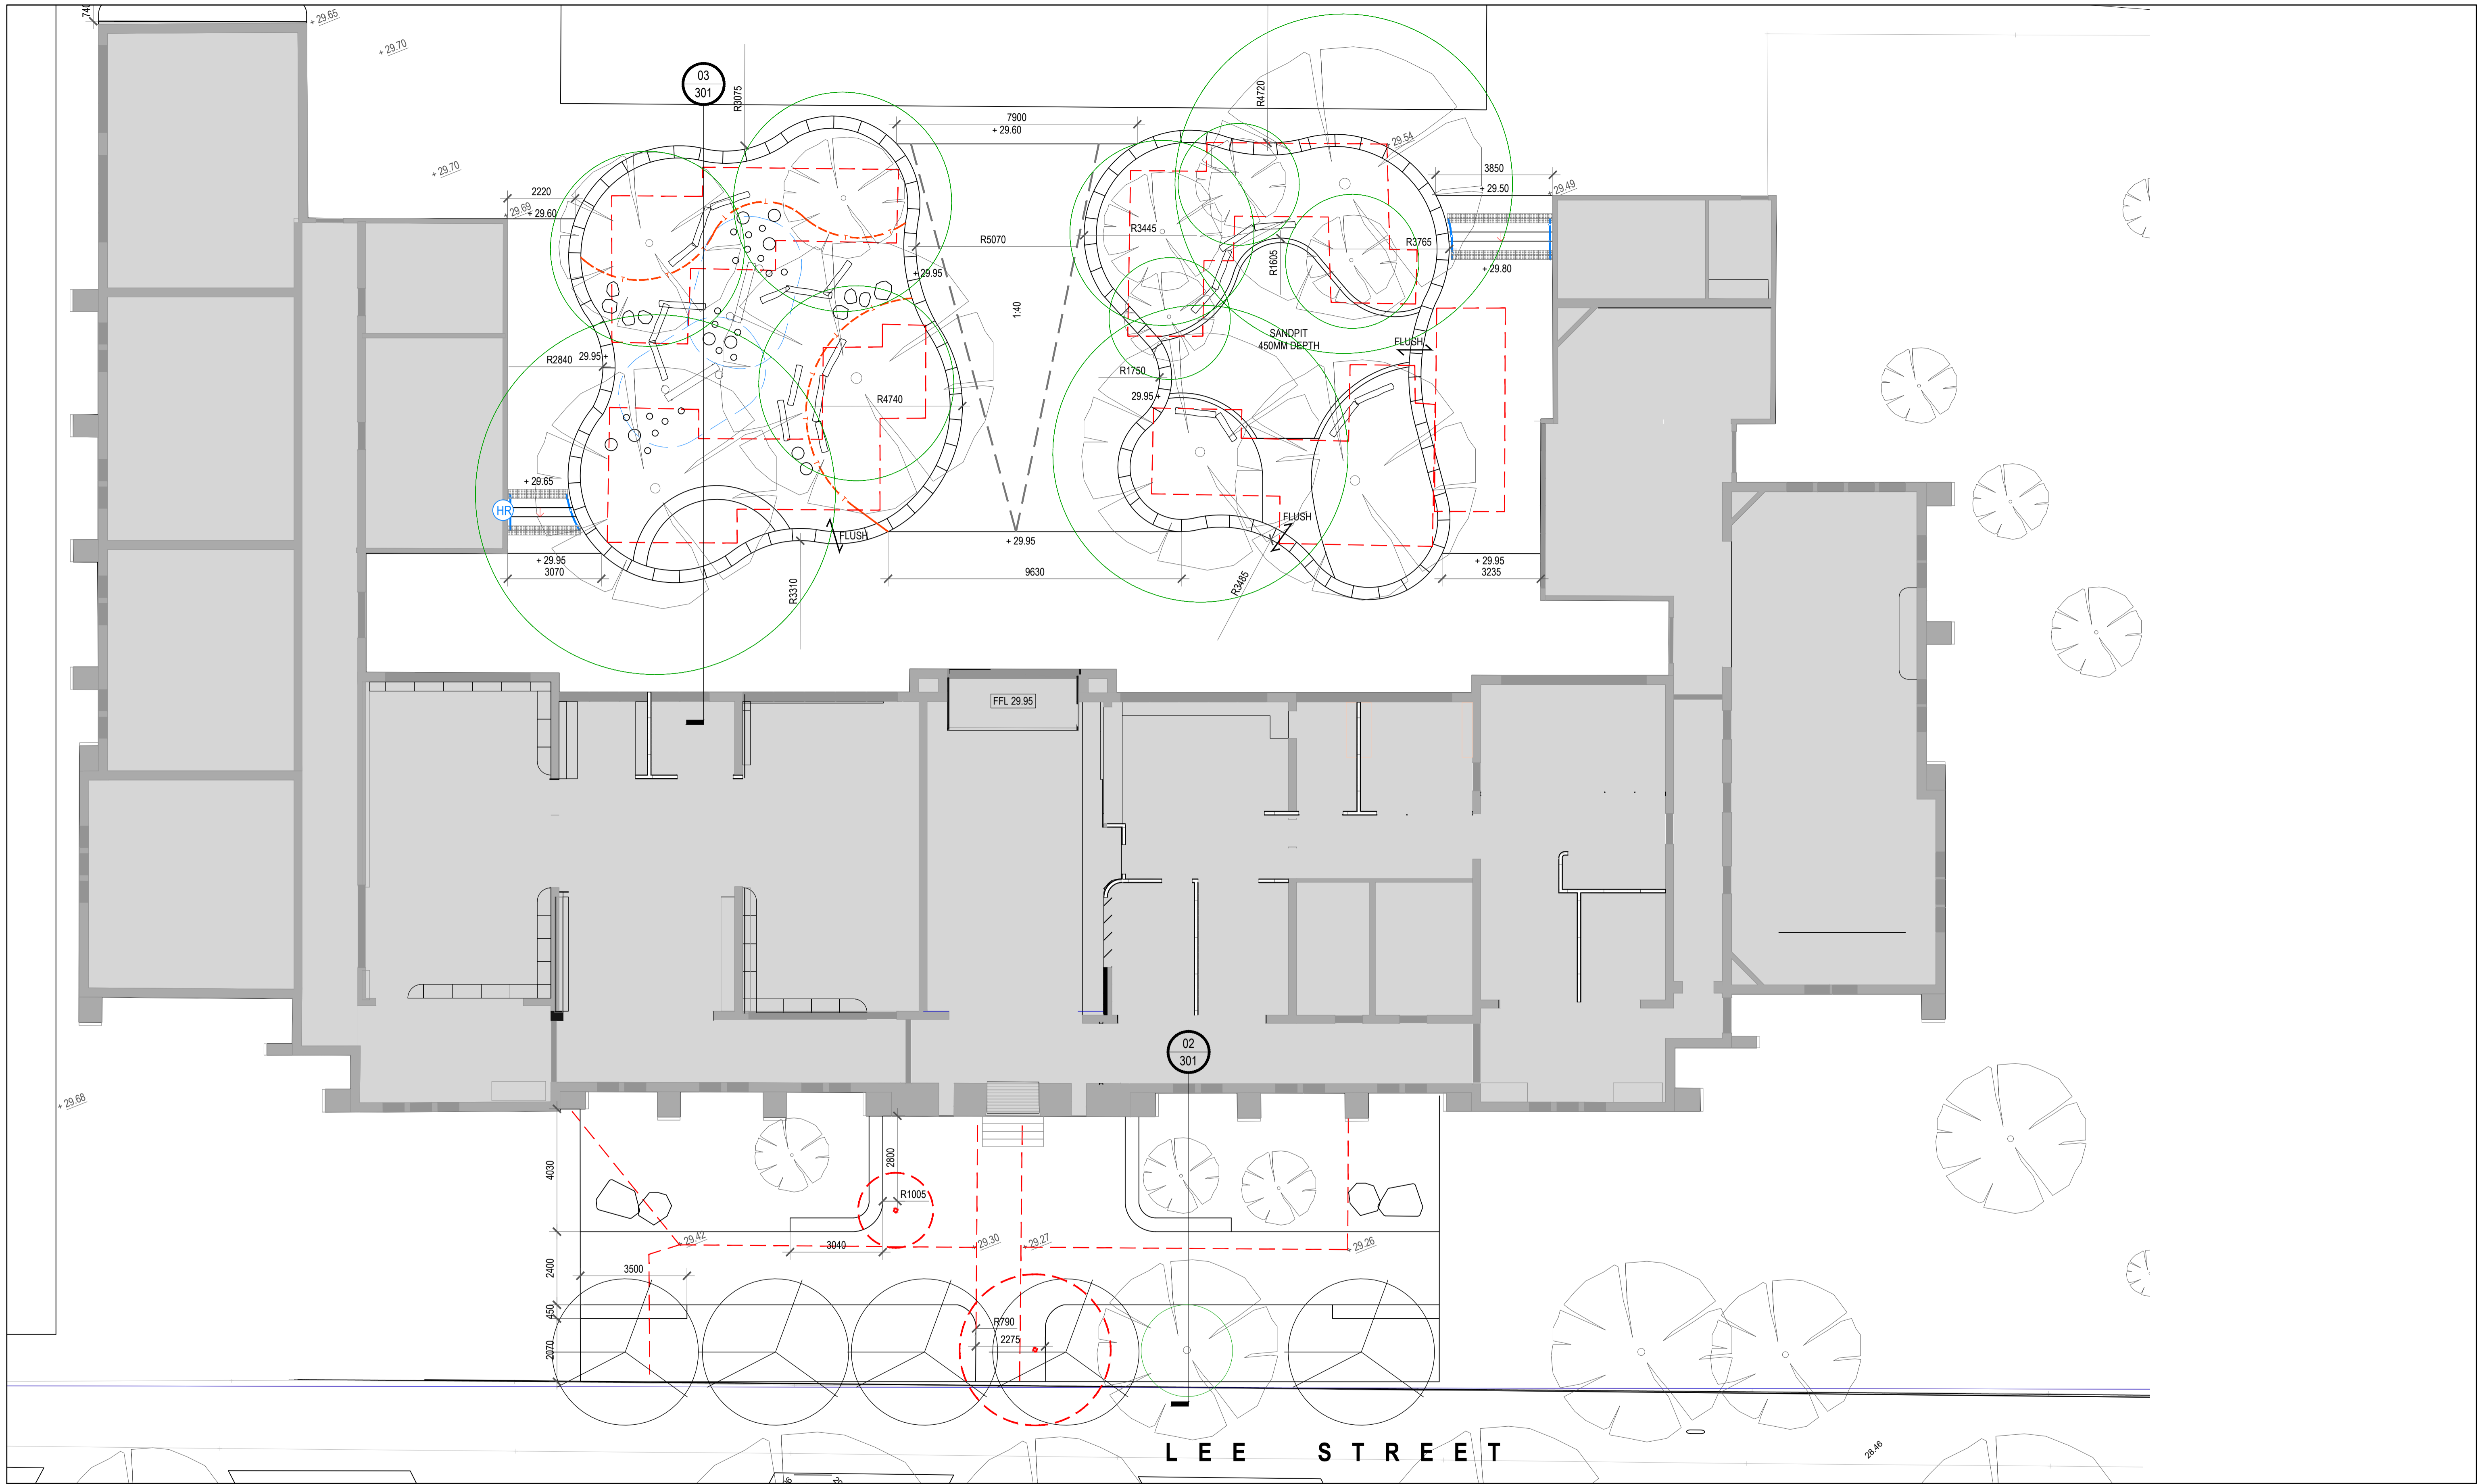

© 2024 SITE IMAGE (VIC) PTY LTD. ABN 92 298 651 413. ALL RIGHTS RESERVED. THIS DRAWING IS COPYRIGHT AND SHALL NOT BE REPRODUCED OR COPIED IN ANY FORM OR BY ANY MEANS (GRAPHIC, ELECTRONIC OR MECHANICAL INCLUDING PHOTOCOPY) WITHOUT THE WRITTEN PERMISSION OF SITE IMAGE PTY LTD. ANY LICENSE, EXPRESSED OR IMPLIED, TO USE THIS DOCUMENT FOR ANY PURPOSE WHATSOEVER IS RESTRICTED TO THE TERMS OF THE WRITTEN AGREEMENT BETWEEN SITE IMAGE (NSW) PTY LTD AND THE INSTRUCTING PARTY.

THE CONTRACTOR SHALL CHECK AND VERIFY ALL WORK ON SITE (INCLUDING WORK BY OTHERS) BEFORE COMMENCING THE LANDSCAPE INSTALLATION. ANY DISCREPANCIES ARE TO BE REPORTED TO THE PROJECT MANAGER OR LANDSCAPE ARCHITECT PRIOR TO COMMENCING WORK. DO NOT SCALE THIS DRAWING. ANY REQUIRED DIMENSIONS NOT SHOWN SHALL BE REFERRED TO THE LANDSCAPE ARCHITECT FOR CONFIRMATION.

ISSUE	REVISION DESCRIPTION	DRAWN	CHECK	DATE
A	DESIGN DEVELOPMENT	EN	MP	02.10.2024



**SITE IMAGE**  
LANDSCAPE ARCHITECTS  
109/1 WILSON AVENUE  
BRANDVIC, VIC 3056  
AUSTRALIA  
TEL: (61 3) 9329 4633  
WEB: www.siteimage.com.au  
SITE IMAGE (VIC) PTY LTD  
ABN 92 298 651 413

CLIENT:  
**VICTORIAN SCHOOL BUILDING AUTHORITY**

PROJECT:  
**CARLTON NORTH PRIMARY SCHOOL- 60 LEE ST, CARLTON NORTH, VIC 3054**

DRAWING NAME:  
**SETOUT AND GRADING PLAN 02**

DESIGN DEVELOPMENT ISSUE

SCALE: 1:100 @ A1



JOB NUMBER: SM23584

DRAWING NUMBER: LDD102

ISSUE: A



O G R A D Y S T R E E T

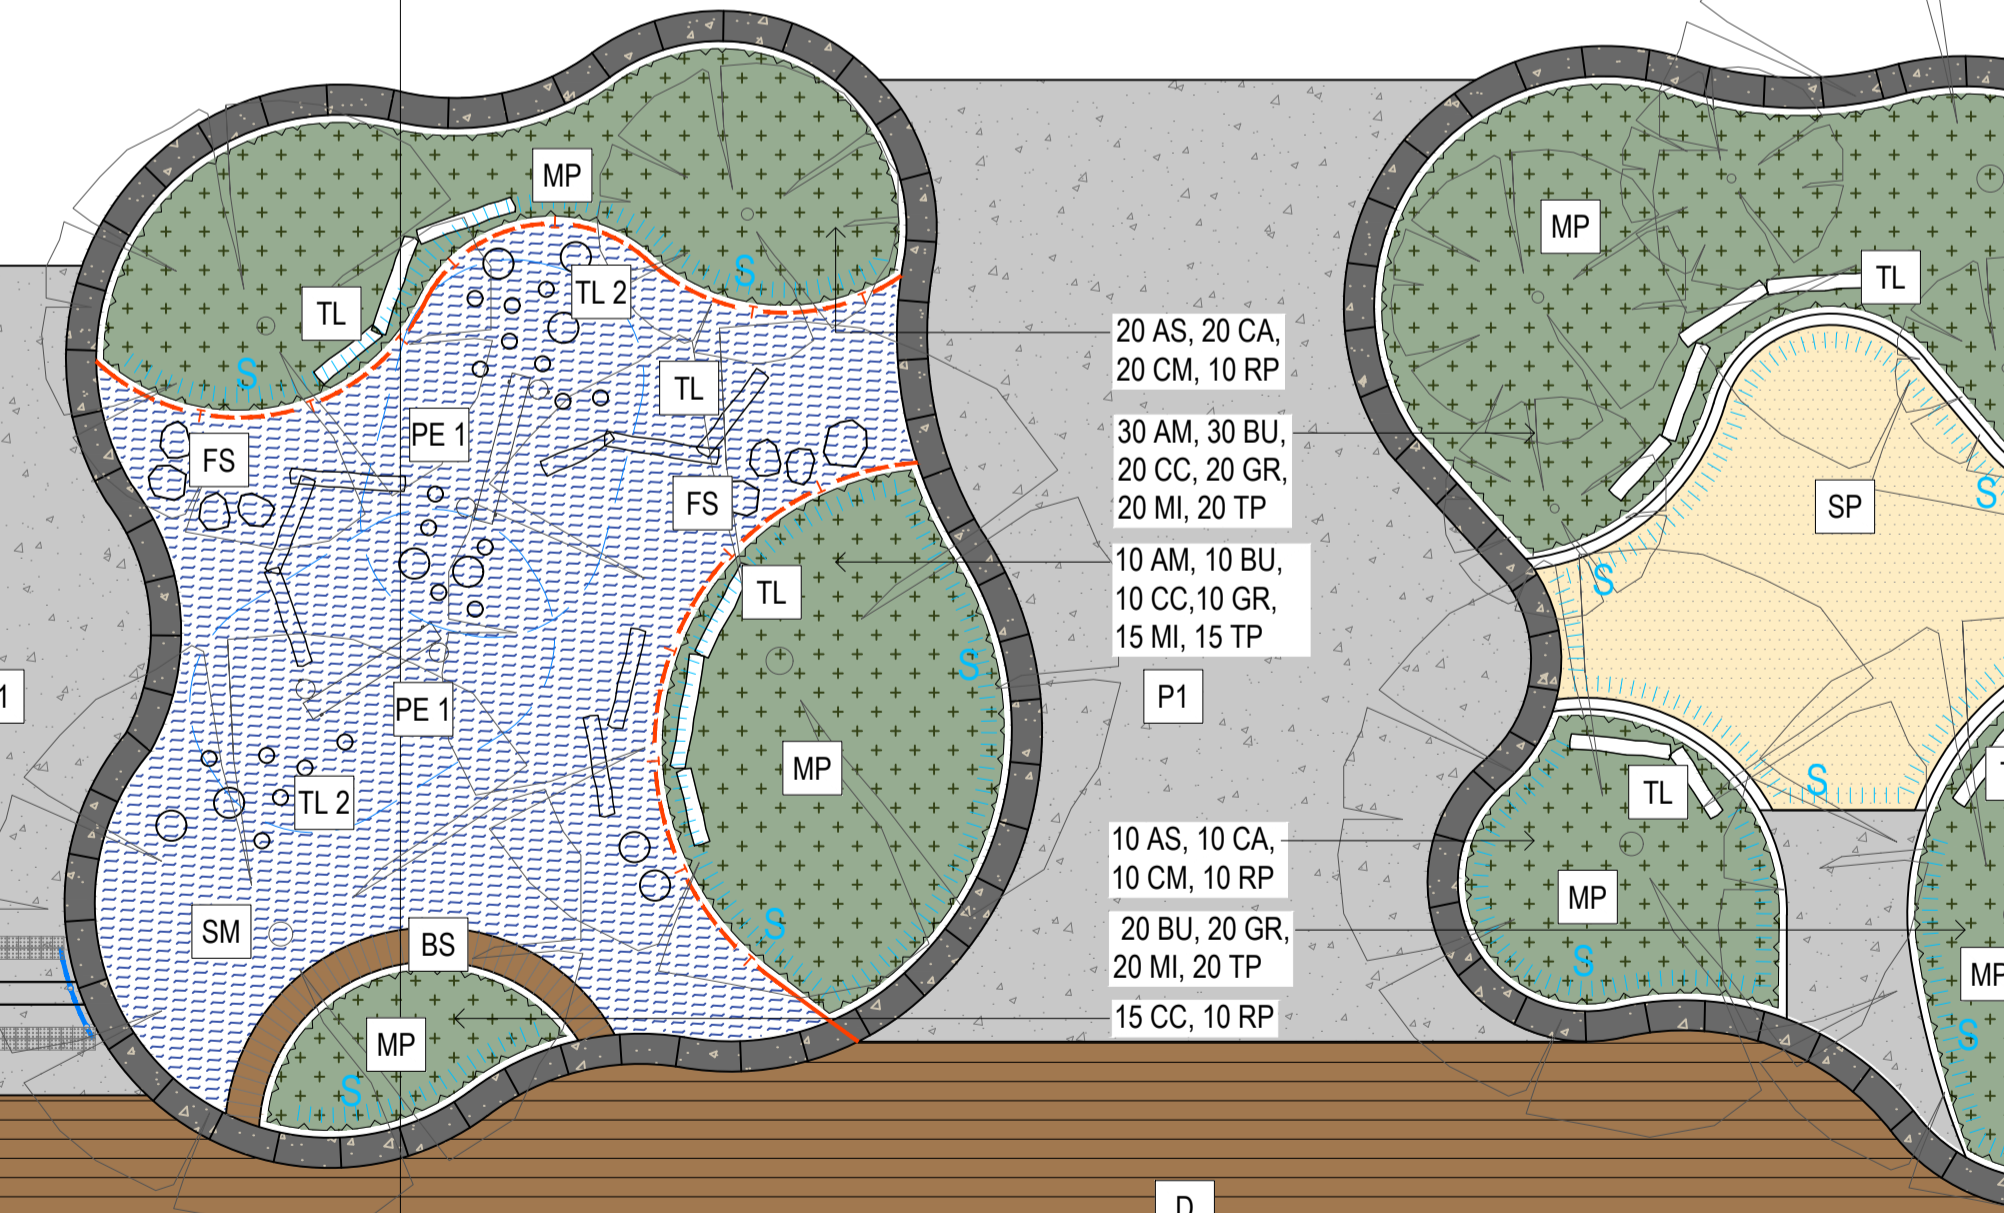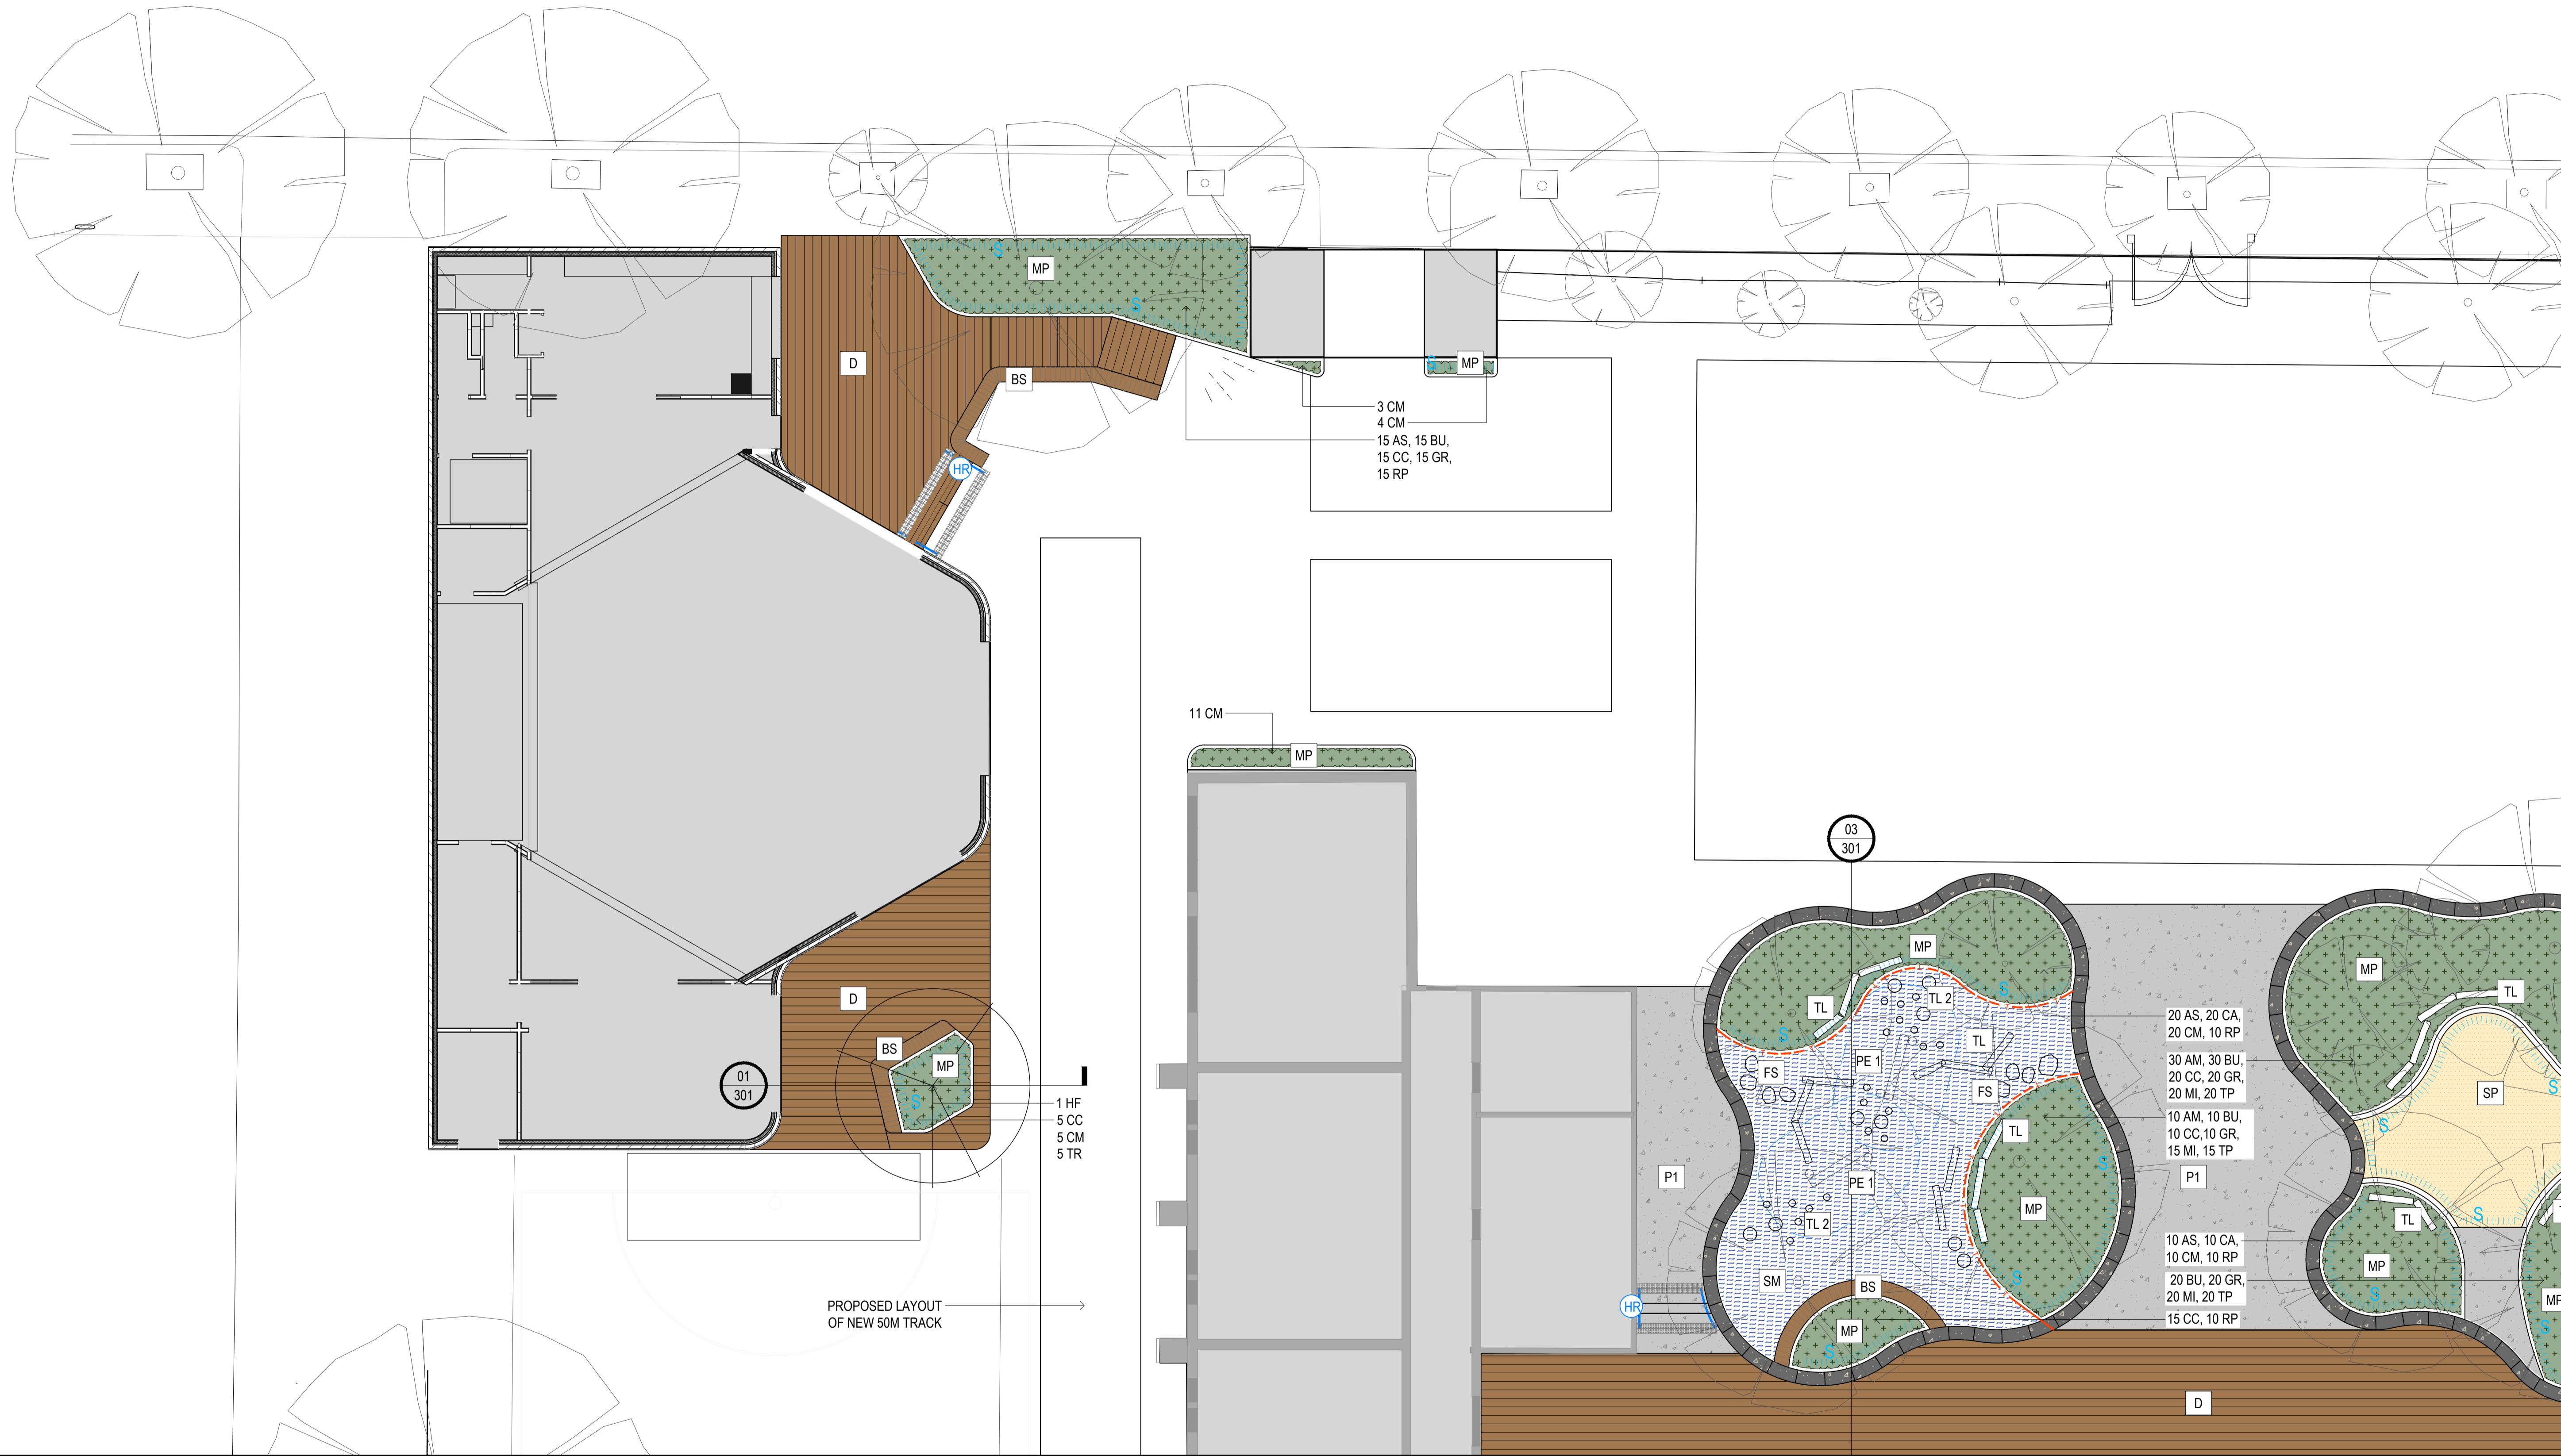


© 2024 SITE IMAGE (VIC) PTY LTD. ABN 92 298 651 413. ALL RIGHTS RESERVED. THIS DRAWING IS COPYRIGHT AND SHALL NOT BE REPRODUCED OR COPIED IN ANY FORM OR BY ANY MEANS (GRAPHIC, ELECTRONIC OR MECHANICAL INCLUDING PHOTOCOPY) WITHOUT THE WRITTEN PERMISSION OF SITE IMAGE PTY LTD. ANY LICENSE, EXPRESSED OR IMPLIED, TO USE THIS DOCUMENT FOR ANY PURPOSE WHATSOEVER IS RESTRICTED TO THE TERMS OF THE WRITTEN AGREEMENT BETWEEN SITE IMAGE (NSW) PTY LTD AND THE INSTRUCTING PARTY.

THE CONTRACTOR SHALL CHECK AND VERIFY ALL WORK ON SITE (INCLUDING WORK BY OTHERS) BEFORE COMMENCING THE LANDSCAPE INSTALLATION. ANY DISCREPANCIES ARE TO BE REPORTED TO THE PROJECT MANAGER OR LANDSCAPE ARCHITECT PRIOR TO COMMENCING WORK. DO NOT SCALE THIS DRAWING. ANY REQUIRED DIMENSIONS NOT SHOWN SHALL BE REFERRED TO THE LANDSCAPE ARCHITECT FOR CONFIRMATION.

ISSUE	REVISION DESCRIPTION	DRAWN	CHECK	DATE
B	NOTE ADDED	PK	MP	25.10.2024
A	DESIGN DEVELOPMENT	EN	MP	02.10.2024

**SITE IMAGE**  
LANDSCAPE ARCHITECTS  
100/1 WILSON AVENUE  
BRANDVICK, VIC 3056  
AUSTRALIA  
TEL: (01 3) 9329 4633  
WEB: www.siteimage.com.au  
SITE IMAGE (VIC) PTY LTD  
ABN 92 298 651 413

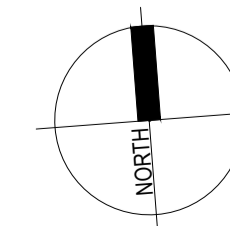

CLIENT:  
**VICTORIAN SCHOOL BUILDING AUTHORITY**

PROJECT:  
**CARLTON NORTH PRIMARY SCHOOL- 60 LEE ST, CARLTON NORTH, VIC 3054**

DRAWING NAME:  
**SURFACE FINISHES AND PLANTING PLAN 1**

**DESIGN DEVELOPMENT ISSUE**

SCALE: 1:100 @ A1		ISSUE:
JOB NUMBER: SM23584	DRAWING NUMBER: LDD201	B





© 2024 SITE IMAGE (VIC) PTY LTD. ABN 92 298 651 413. ALL RIGHTS RESERVED. THIS DRAWING IS COPYRIGHT AND SHALL NOT BE REPRODUCED OR COPIED IN ANY FORM OR BY ANY MEANS (GRAPHIC, ELECTRONIC OR MECHANICAL INCLUDING PHOTOCOPY) WITHOUT THE WRITTEN PERMISSION OF SITE IMAGE PTY LTD. ANY LICENSE, EXPRESSED OR IMPLIED, TO USE THIS DOCUMENT FOR ANY PURPOSE WHATSOEVER IS RESTRICTED TO THE TERMS OF THE WRITTEN AGREEMENT BETWEEN SITE IMAGE (NSW) PTY LTD AND THE INSTRUCTING PARTY.

THE CONTRACTOR SHALL CHECK AND VERIFY ALL WORK ON SITE (INCLUDING WORK BY OTHERS) BEFORE COMMENCING THE LANDSCAPE INSTALLATION. ANY DISCREPANCIES ARE TO BE REPORTED TO THE PROJECT MANAGER OR LANDSCAPE ARCHITECT PRIOR TO COMMENCING WORK. DO NOT SCALE THIS DRAWING. ANY REQUIRED DIMENSIONS NOT SHOWN SHALL BE REFERRED TO THE LANDSCAPE ARCHITECT FOR CONFIRMATION.

ISSUE	REVISION DESCRIPTION	DRAWN	CHECK	DATE
A	DESIGN DEVELOPMENT	EN	MP	02.10.2024

03  
301

20 AS, 20 CA,  
20 CM, 10 RP

30 AM, 30 BU,  
20 CC, 20 GR,  
20 MI, 20 TP

10 AM, 10 BU,  
10 CC, 10 GR,  
15 MI, 15 TP

10 AS, 10 CA,  
10 CM, 10 RP

20 BU, 20 GR,  
20 MI, 20 TP

15 CC, 10 RP

02  
301



CLIENT:  
**VICTORIAN SCHOOL BUILDING AUTHORITY**

PROJECT:  
**CARLTON NORTH PRIMARY SCHOOL- 60 LEE ST, CARLTON NORTH, VIC 3054**


DRAWING NAME:  
**SURFACE FINISHES AND PLANTING PLAN 2**

DESIGN DEVELOPMENT ISSUE


SCALE: 1:100 @ A1

JOB NUMBER: SM23584      DRAWING NUMBER: LDD202      ISSUE: A




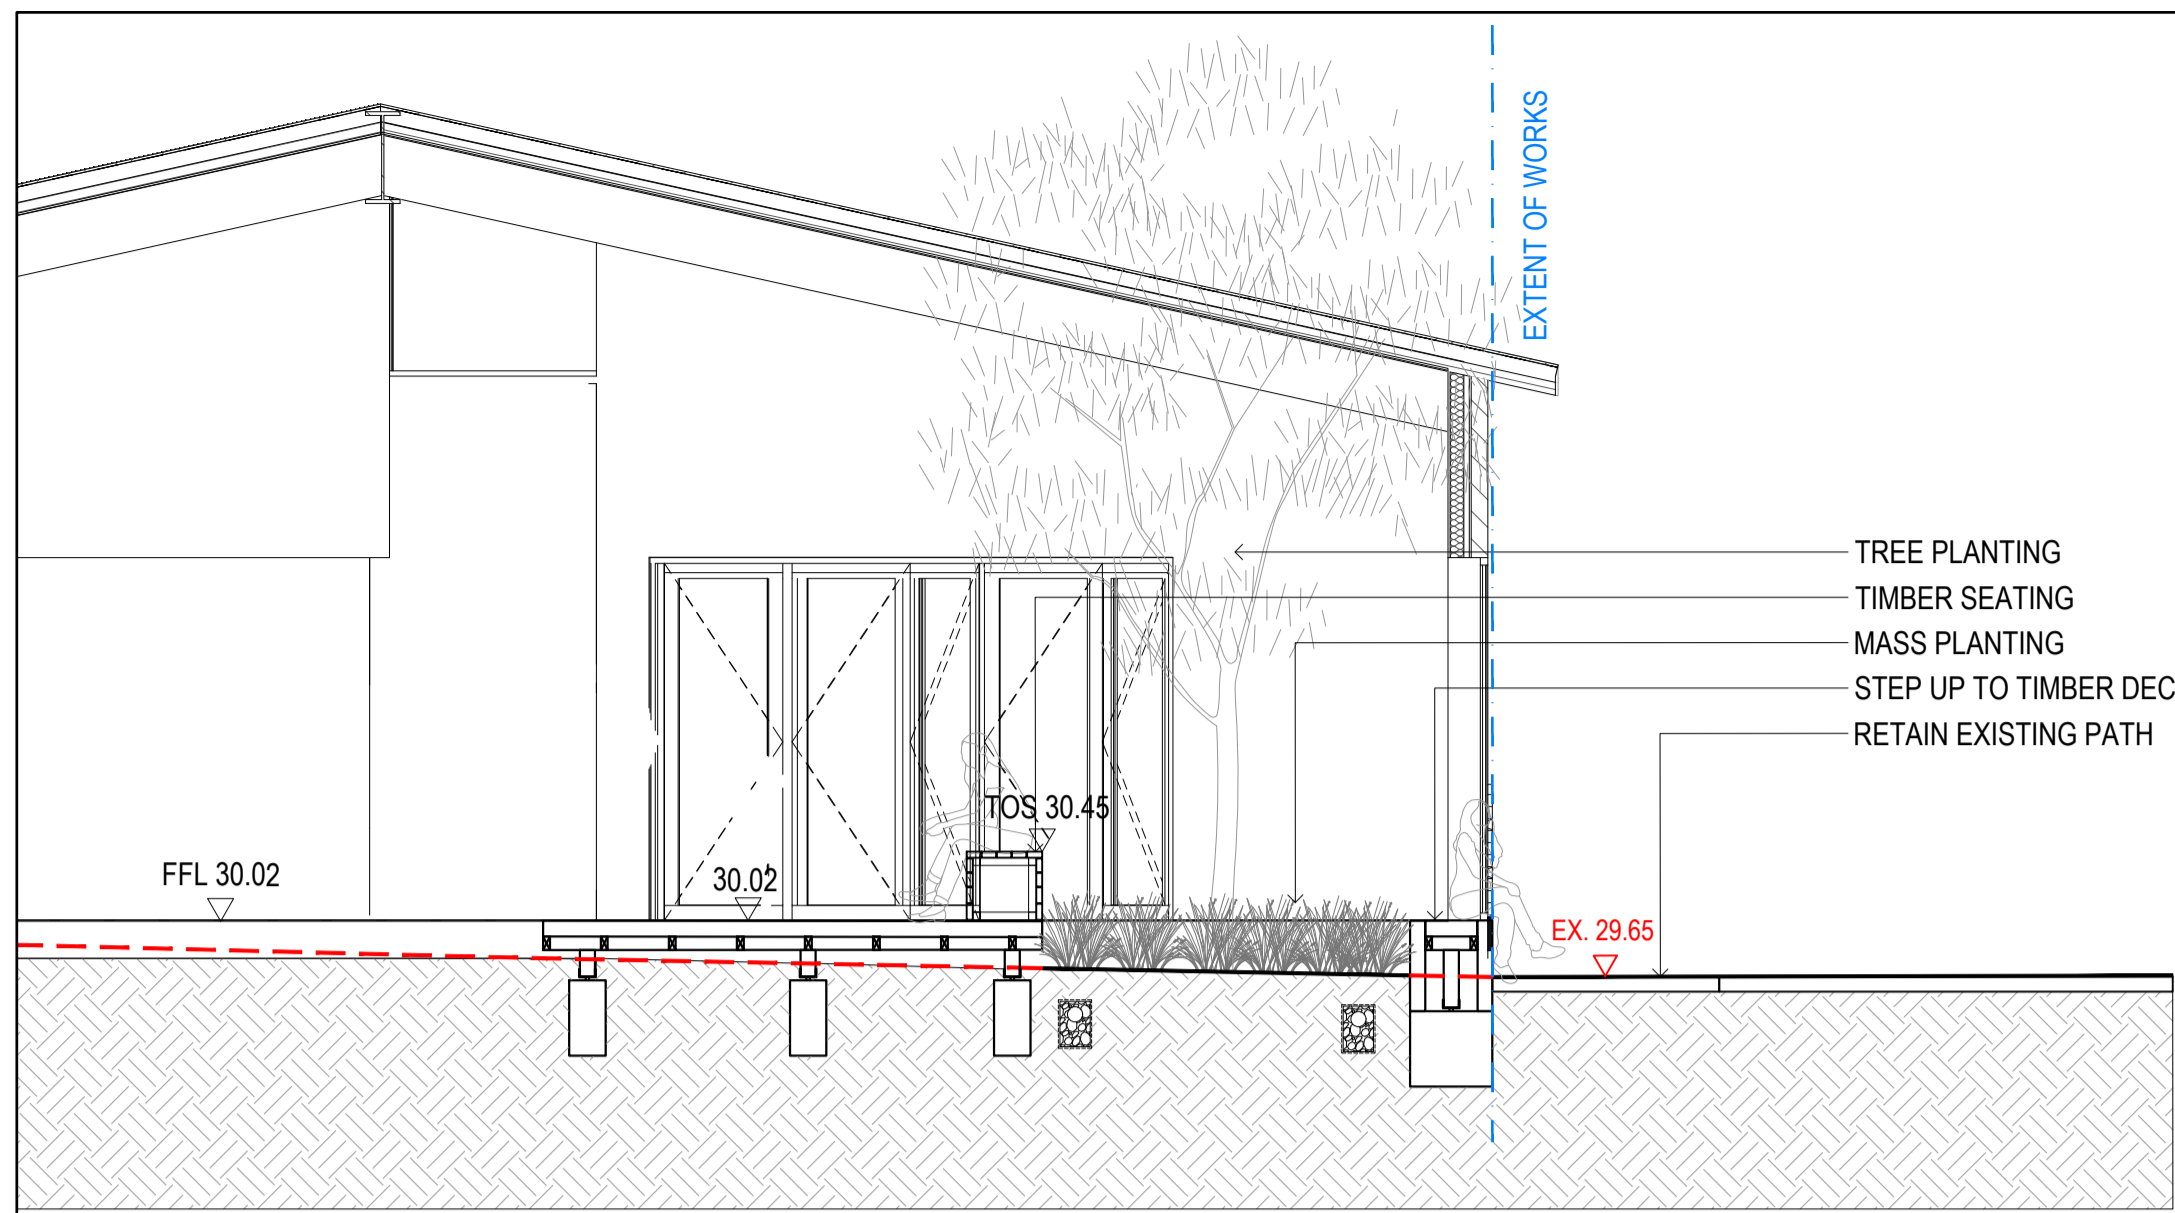

**01** ELEVATIONAL SECTION 01  
SCALE 1:50

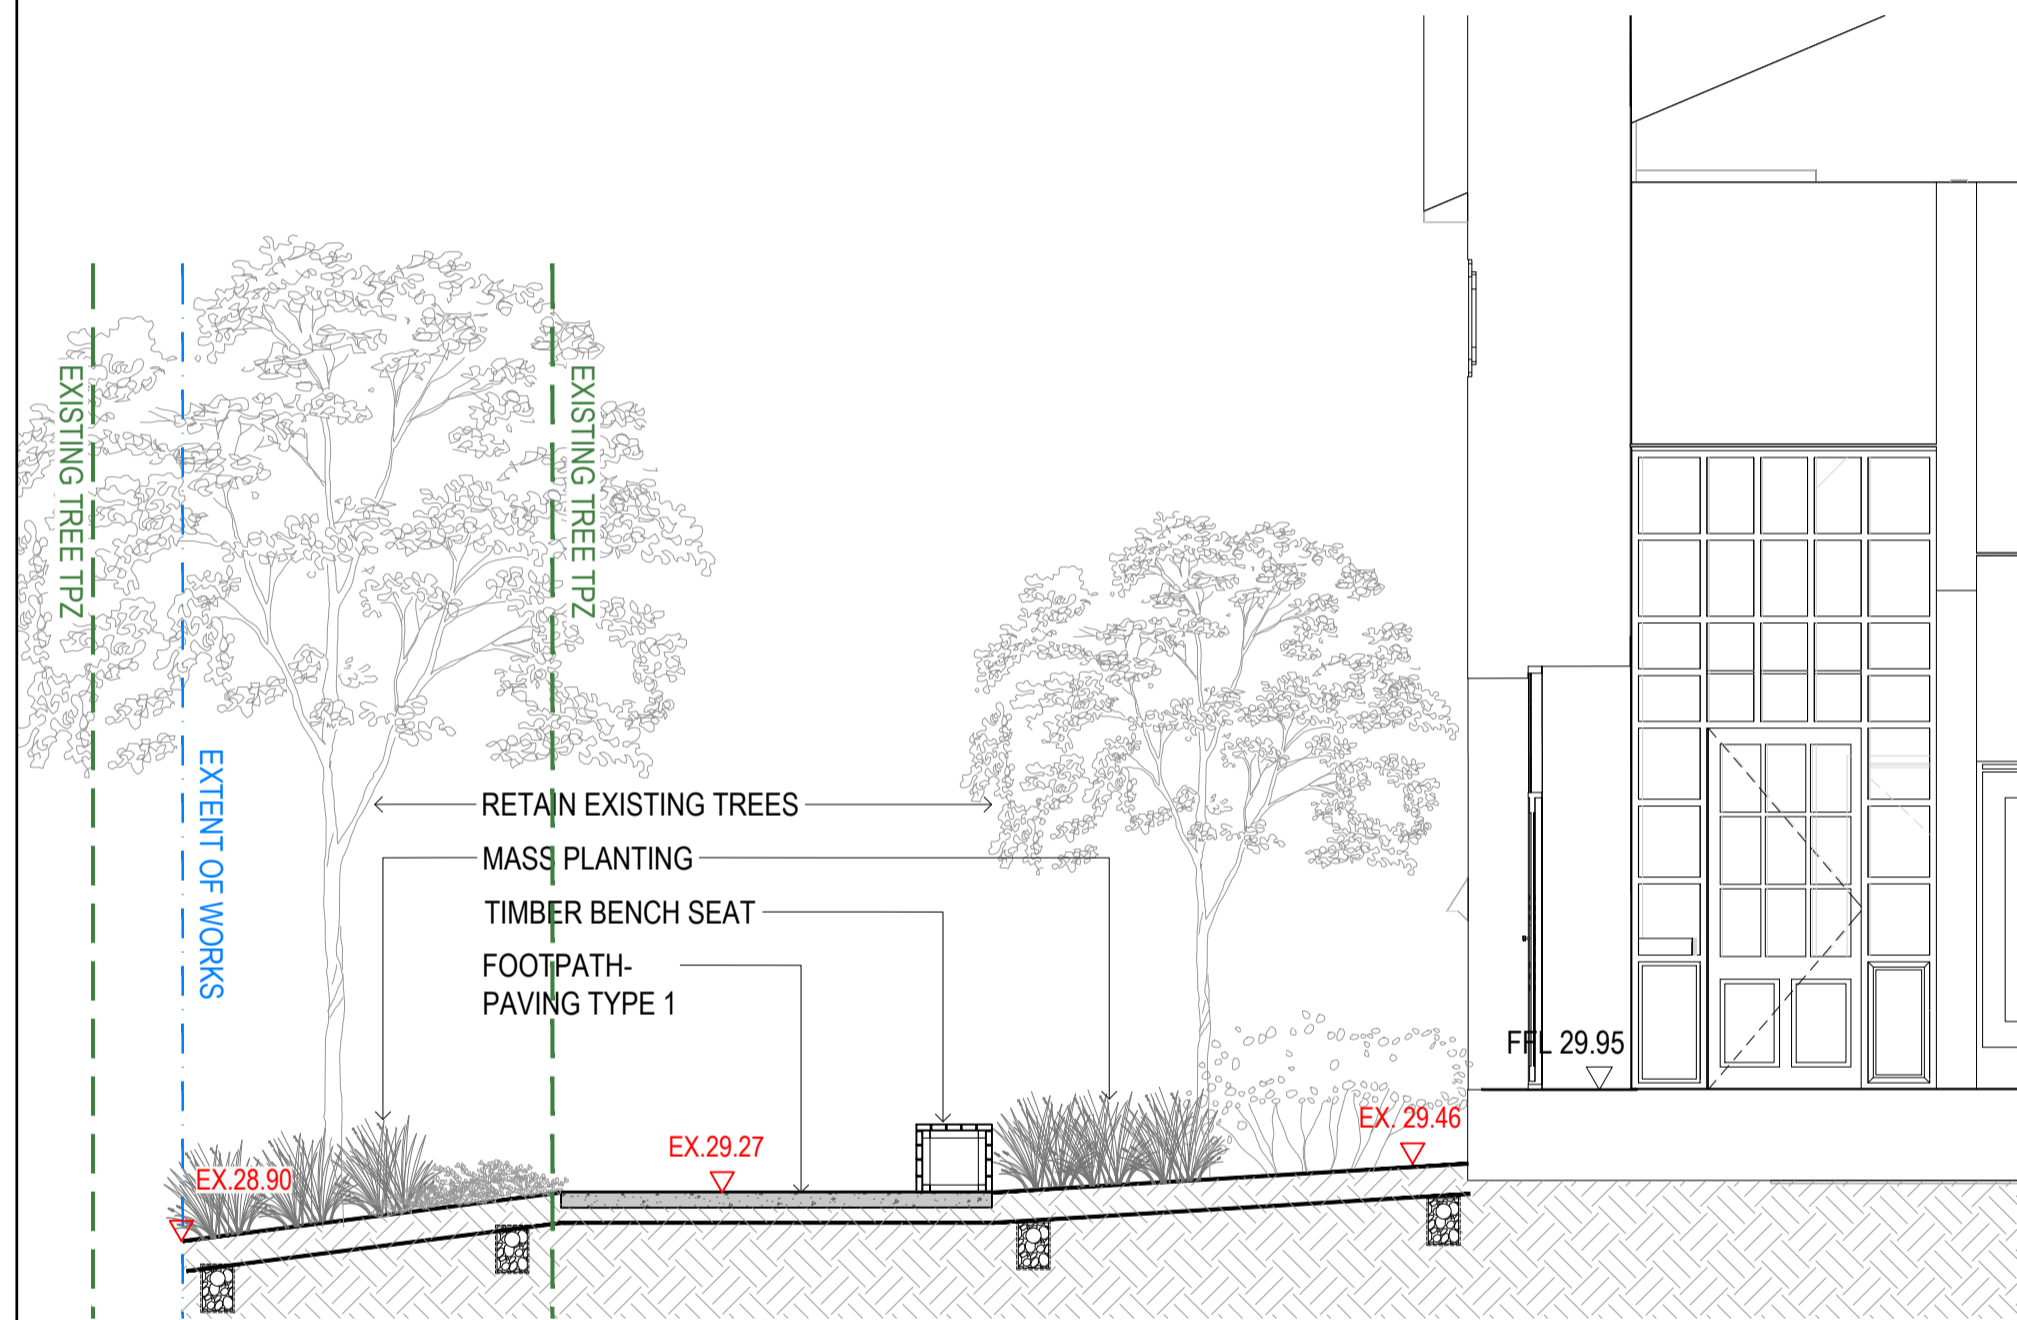

**02** ELEVATIONAL SECTION 02  
SCALE 1:50

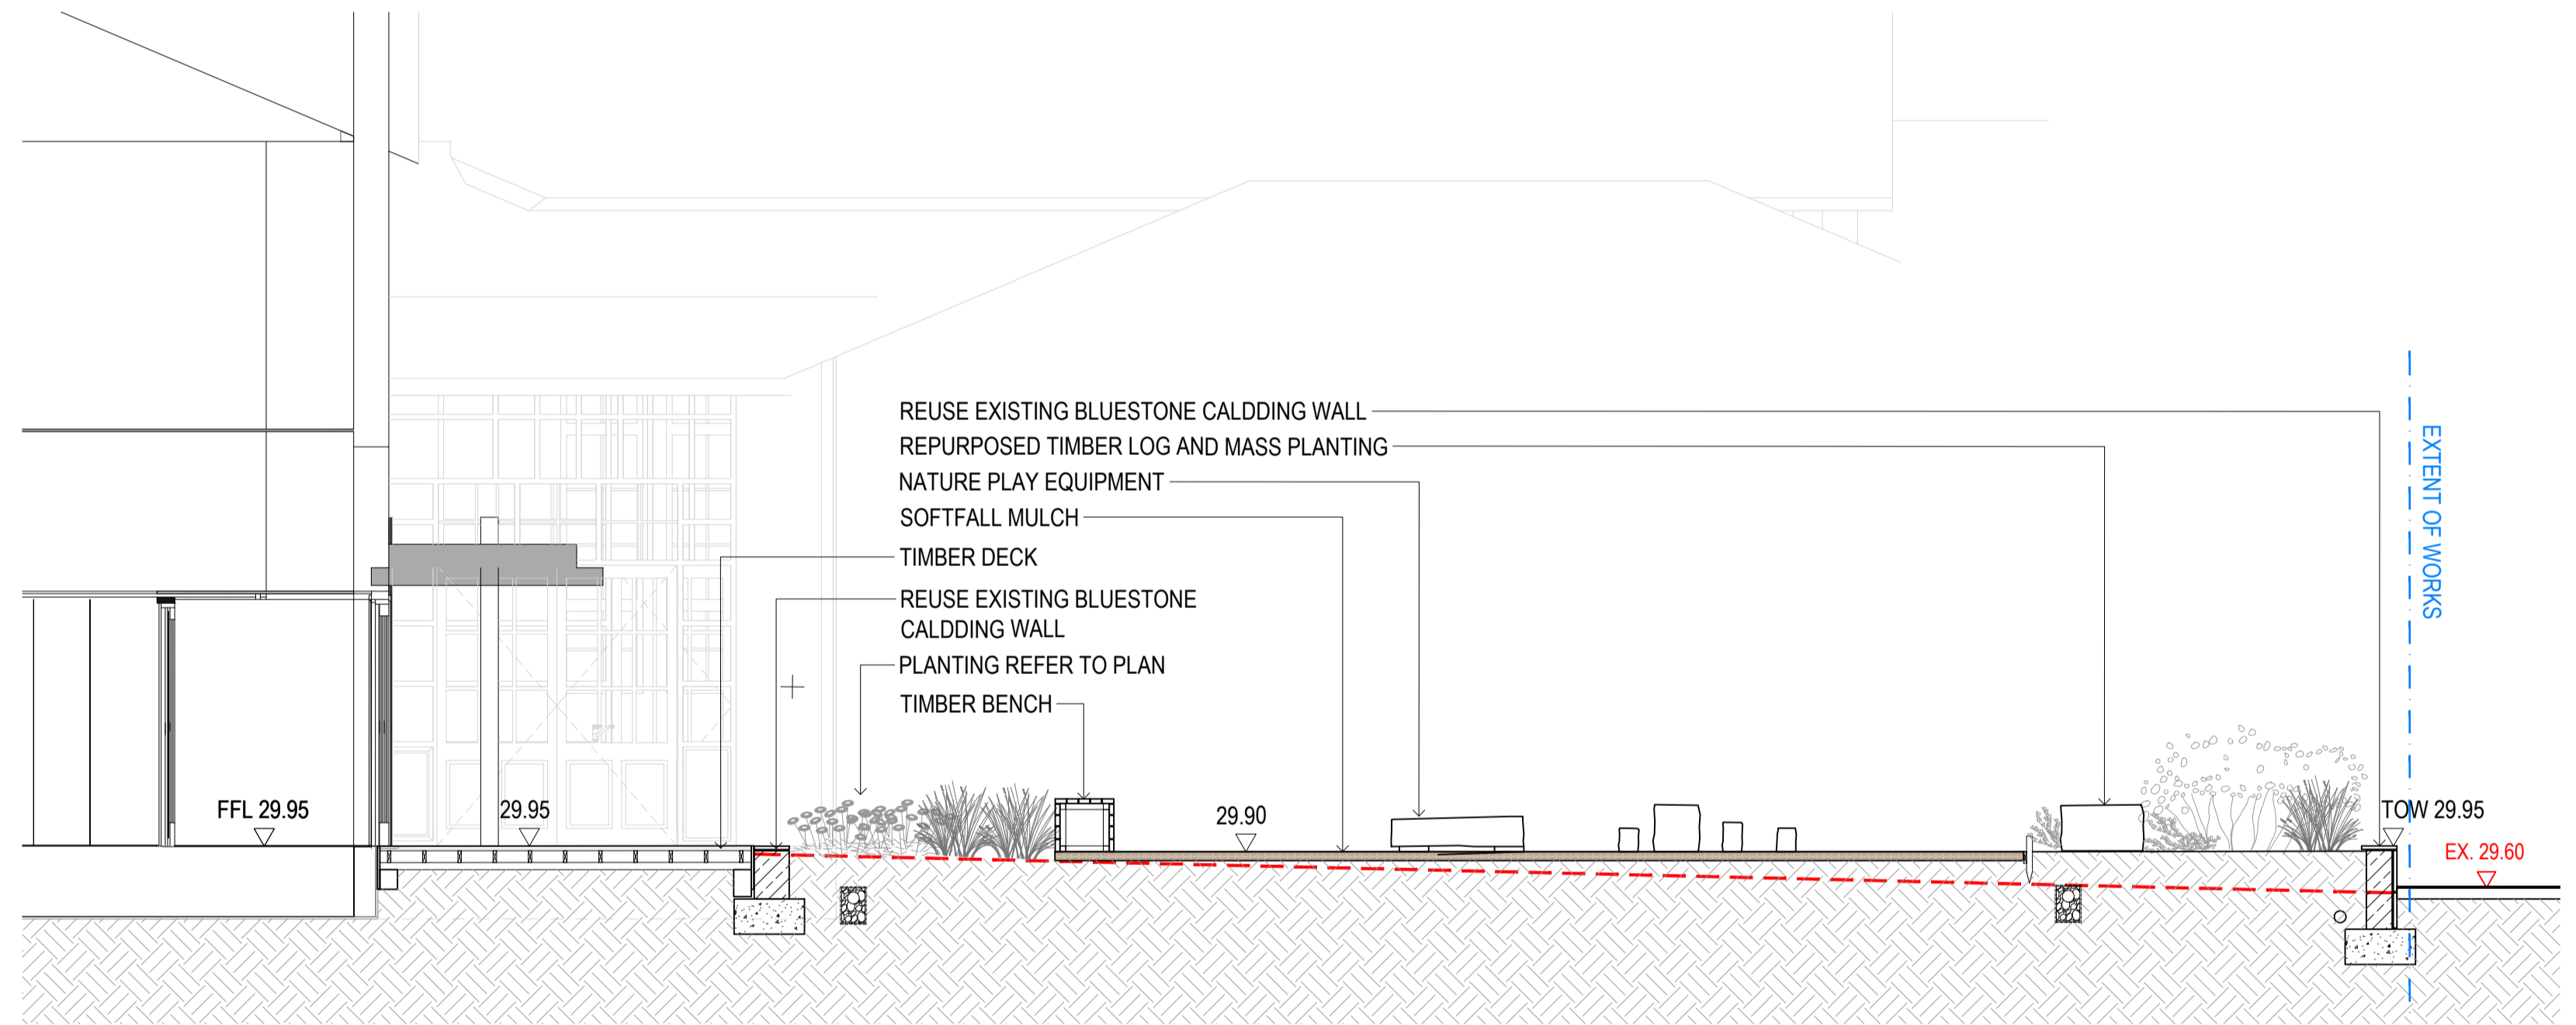

**03** ELEVATIONAL SECTION 03  
SCALE 1:50

© 2024 SITE IMAGE (VIC) PTY LTD. ABN 92 298 651 413. ALL RIGHTS RESERVED. THIS DRAWING IS COPYRIGHT AND SHALL NOT BE REPRODUCED OR COPIED IN ANY FORM OR BY ANY MEANS (GRAPHIC, ELECTRONIC OR MECHANICAL INCLUDING PHOTOCOPY) WITHOUT THE WRITTEN PERMISSION OF SITE IMAGE PTY LTD. ANY LICENSE, EXPRESSED OR IMPLIED, TO USE THIS DOCUMENT FOR ANY PURPOSE WHATSOEVER IS RESTRICTED TO THE TERMS OF THE WRITTEN AGREEMENT BETWEEN SITE IMAGE (NSW) PTY LTD AND THE INSTRUCTING PARTY.

THE CONTRACTOR SHALL CHECK AND VERIFY ALL WORK ON SITE (INCLUDING WORK BY OTHERS) BEFORE COMMENCING THE LANDSCAPE INSTALLATION. ANY DISCREPANCIES ARE TO BE REPORTED TO THE PROJECT MANAGER OR LANDSCAPE ARCHITECT PRIOR TO COMMENCING WORK. DO NOT SCALE THIS DRAWING. ANY REQUIRED DIMENSIONS NOT SHOWN SHALL BE REFERRED TO THE LANDSCAPE ARCHITECT FOR CONFIRMATION.

ISSUE	REVISION DESCRIPTION	DRAWN	CHECK	DATE
A	DESIGN DEVELOPMENT	EN	MP	02.10.2024

**SITE IMAGE**  
LANDSCAPE ARCHITECTS  
109/1 WILSON AVENUE  
BRANDVICK, VIC 3056  
AUSTRALIA  
TEL: (61 3) 9329 4633  
WEB: www.siteimage.com.au  
SITE IMAGE (VIC) PTY LTD  
ABN 92 298 651 413

CLIENT:  
**VICTORIAN SCHOOL BUILDING AUTHORITY**

PROJECT:  
**CARLTON NORTH PRIMARY SCHOOL- 60 LEE ST, CARLTON NORTH, VIC 3054**

DRAWING NAME:  
**SECTIONS / ELEVATIONS 01**

**DESIGN DEVELOPMENT ISSUE**


SCALE: 1:50 @ A1

JOB NUMBER: SM23584	DRAWING NUMBER: LDD301	ISSUE: A
------------------------	---------------------------	-------------









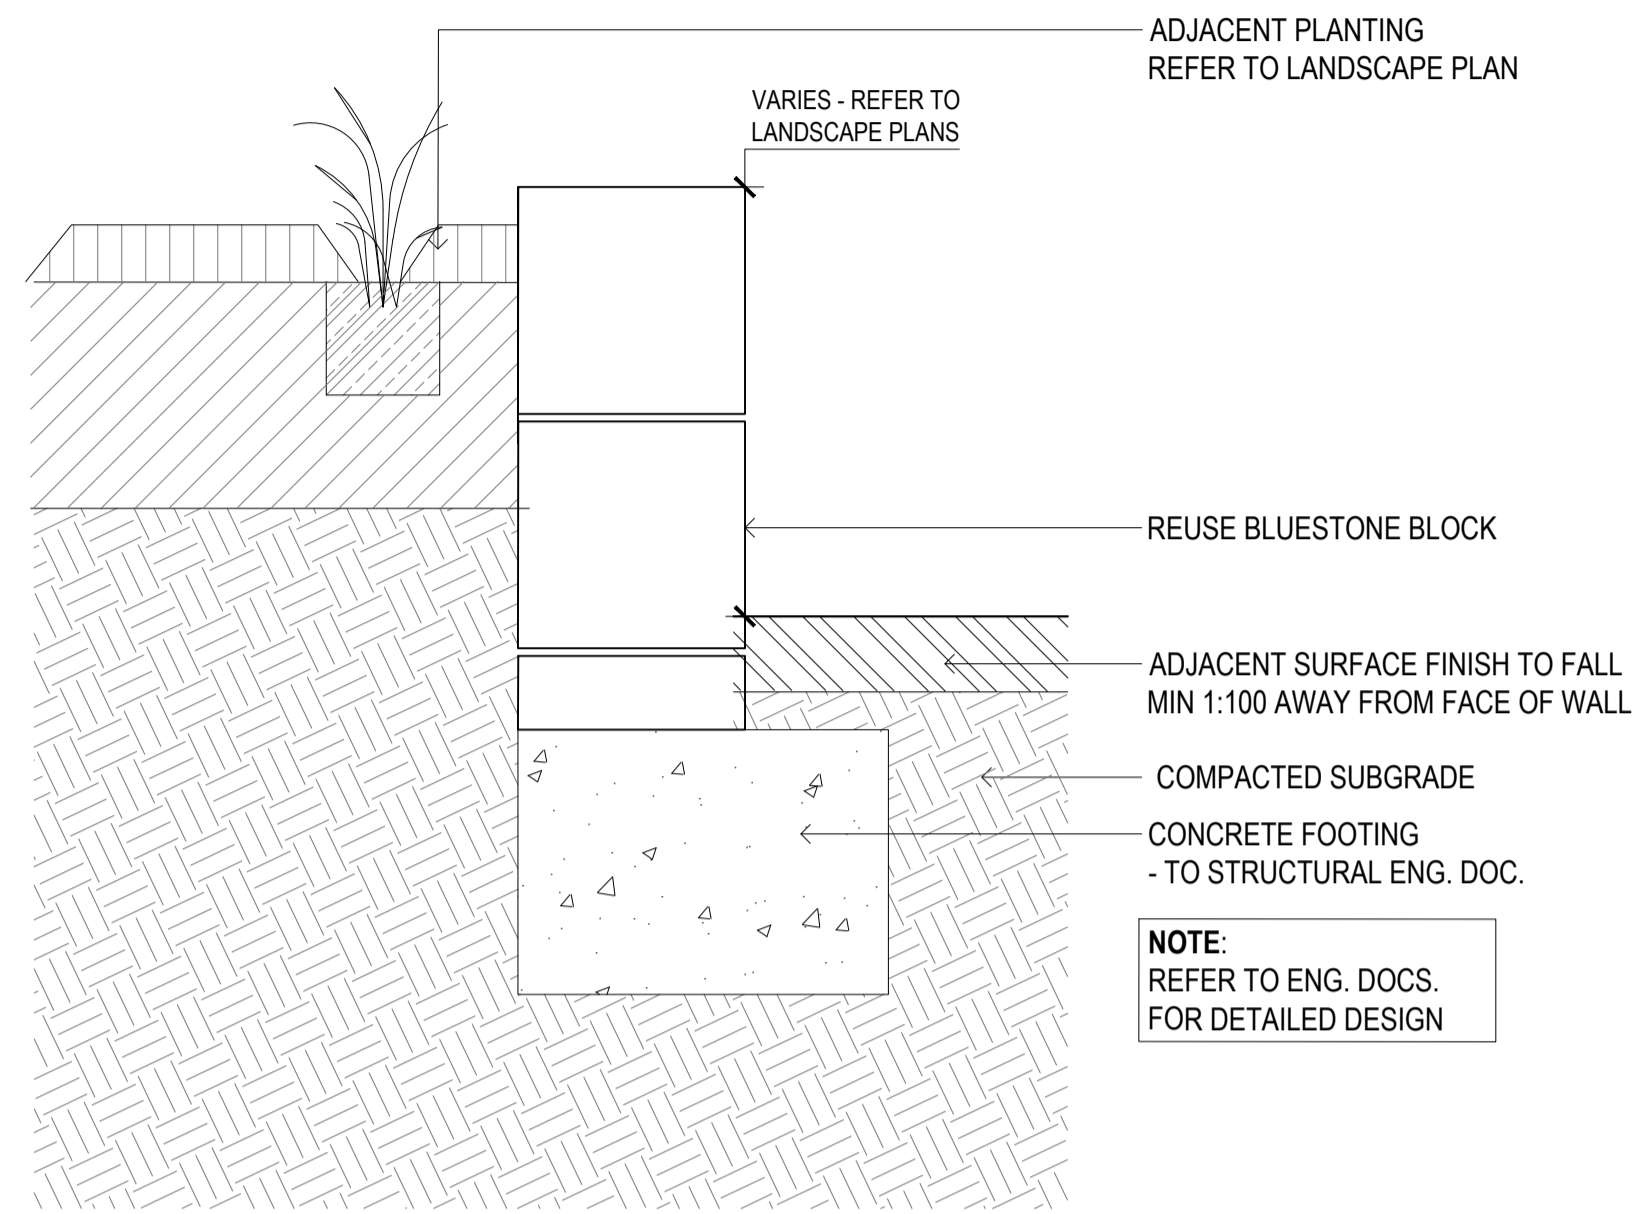

**01 REUSE EXISTING BLUESTONE WALL**  
SCALE 1:10

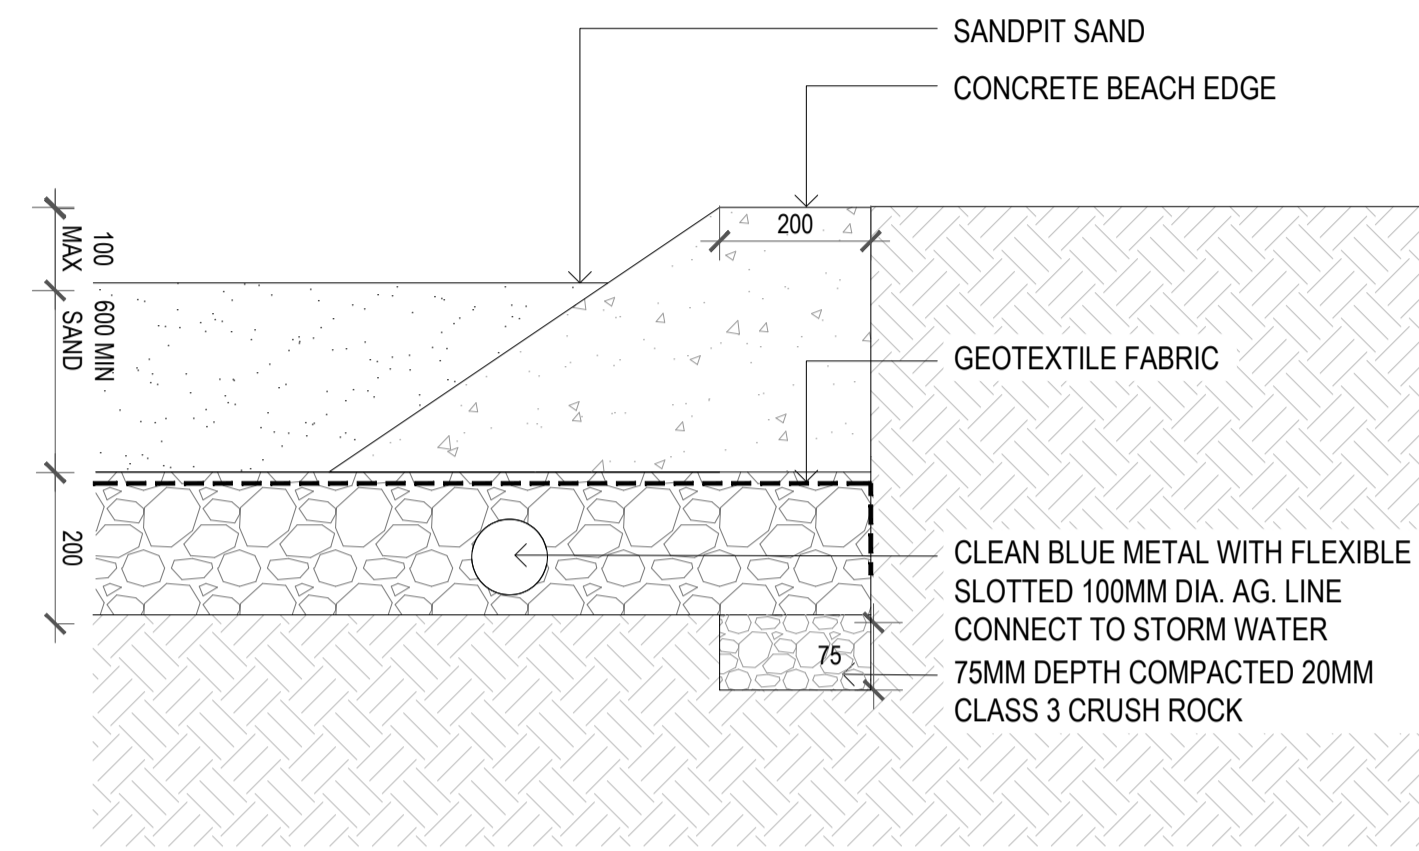

**02 SANDPIT**  
SCALE 1:10

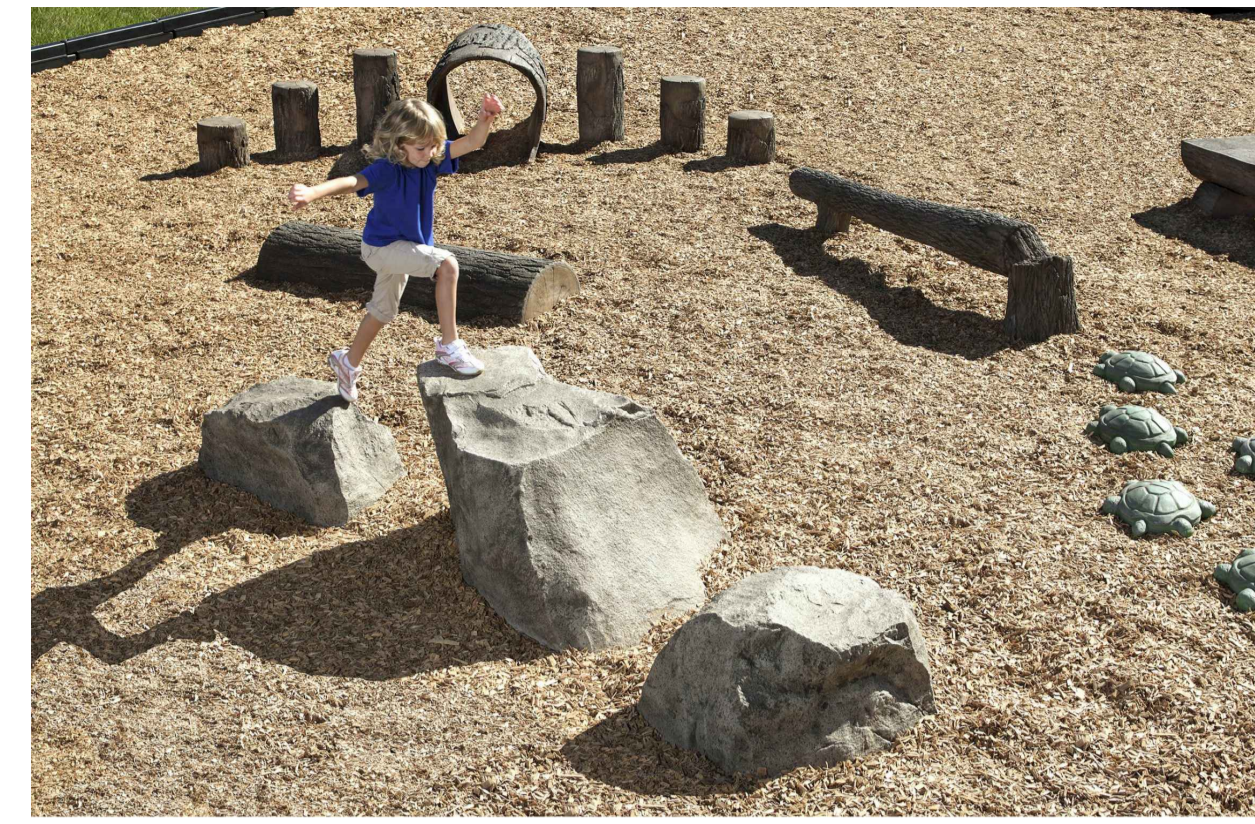

**03 TIMBER LOGS/ STEPPERS (NATURE PLAY)**  
SCALE N/A



**04 ROCK/ BOULDER**  
SCALE N/A



**05 PLAY EQUIPMENT 01 (BALANCE LOG)**  
SCALE N/A

© 2024 SITE IMAGE (VIC) PTY LTD. ABN 92 298 651 413 ALL RIGHTS RESERVED. THIS DRAWING IS COPYRIGHT AND SHALL NOT BE REPRODUCED OR COPIED IN ANY FORM OR BY ANY MEANS (GRAPHIC, ELECTRONIC OR MECHANICAL INCLUDING PHOTOCOPIY) WITHOUT THE WRITTEN PERMISSION OF SITE IMAGE PTY LTD. ANY LICENSE, EXPRESSED OR IMPLIED, TO USE THIS DOCUMENT FOR ANY PURPOSE WHAT SO EVER IS RESTRICTED TO THE TERMS OF THE WRITTEN AGREEMENT BETWEEN SITE IMAGE (NSW) PTY LTD AND THE INSTRUCTING PARTY.

THE CONTRACTOR SHALL CHECK AND VERIFY ALL WORK ON SITE (INCLUDING WORK BY OTHERS) BEFORE COMMENCING THE LANDSCAPE INSTALLATION. ANY DISCREPANCIES ARE TO BE REPORTED TO THE PROJECT MANAGER OR LANDSCAPE ARCHITECT PRIOR TO COMMENCING WORK. DO NOT SCALE THIS DRAWING. ANY REQUIRED DIMENSIONS NOT SHOWN SHALL BE REFERRED TO THE LANDSCAPE ARCHITECT FOR CONFIRMATION.

ISSUE	REVISION DESCRIPTION	DRAWN	CHECK	DATE
A	DESIGN DEVELOPMENT	EN	MP	02.10.2024



CLIENT:  
**VICTORIAN SCHOOL BUILDING AUTHORITY**

PROJECT:  
**CARLTON NORTH PRIMARY SCHOOL- 60 LEE ST, CARLTON NORTH, VIC 3054**

DRAWING NAME: <b>DETAILS 02</b>	
DESIGN DEVELOPMENT ISSUE	
SCALE: AS SHOWN	JOB NUMBER: SM23584
DRAWING NUMBER: LDD402	ISSUE: A