



**DISCLAIMER:**  
 All dimensions and setbacks to be verified prior to commencement, omissions or discrepancies to be notified to the Architect. Do not scale from drawings. The Architect shall not be liable for any loss or claims from or in respect to any errors existing or resulting from data howsoever transferred from the computer system of the Architect to systems of the Client or other Consultants. Recipient of the data shall be responsible for checking accuracy and completeness of data received. Any use of the electronic data in part or whole shall be at the users risk. The CAD files and their contents are representative and cannot be relied upon beyond the information provided in the PDF drawing.


**COPYRIGHT:**  
 The copyright of this drawing together with any other documents prepared by TANDEM Design Studio Pty Ltd remains the property of TANDEM Design Studio. TANDEM Design Studio grants licence for the use of this document for the purpose for which they are intended. The licence is not transferable without the permission of TANDEM Design Studio.

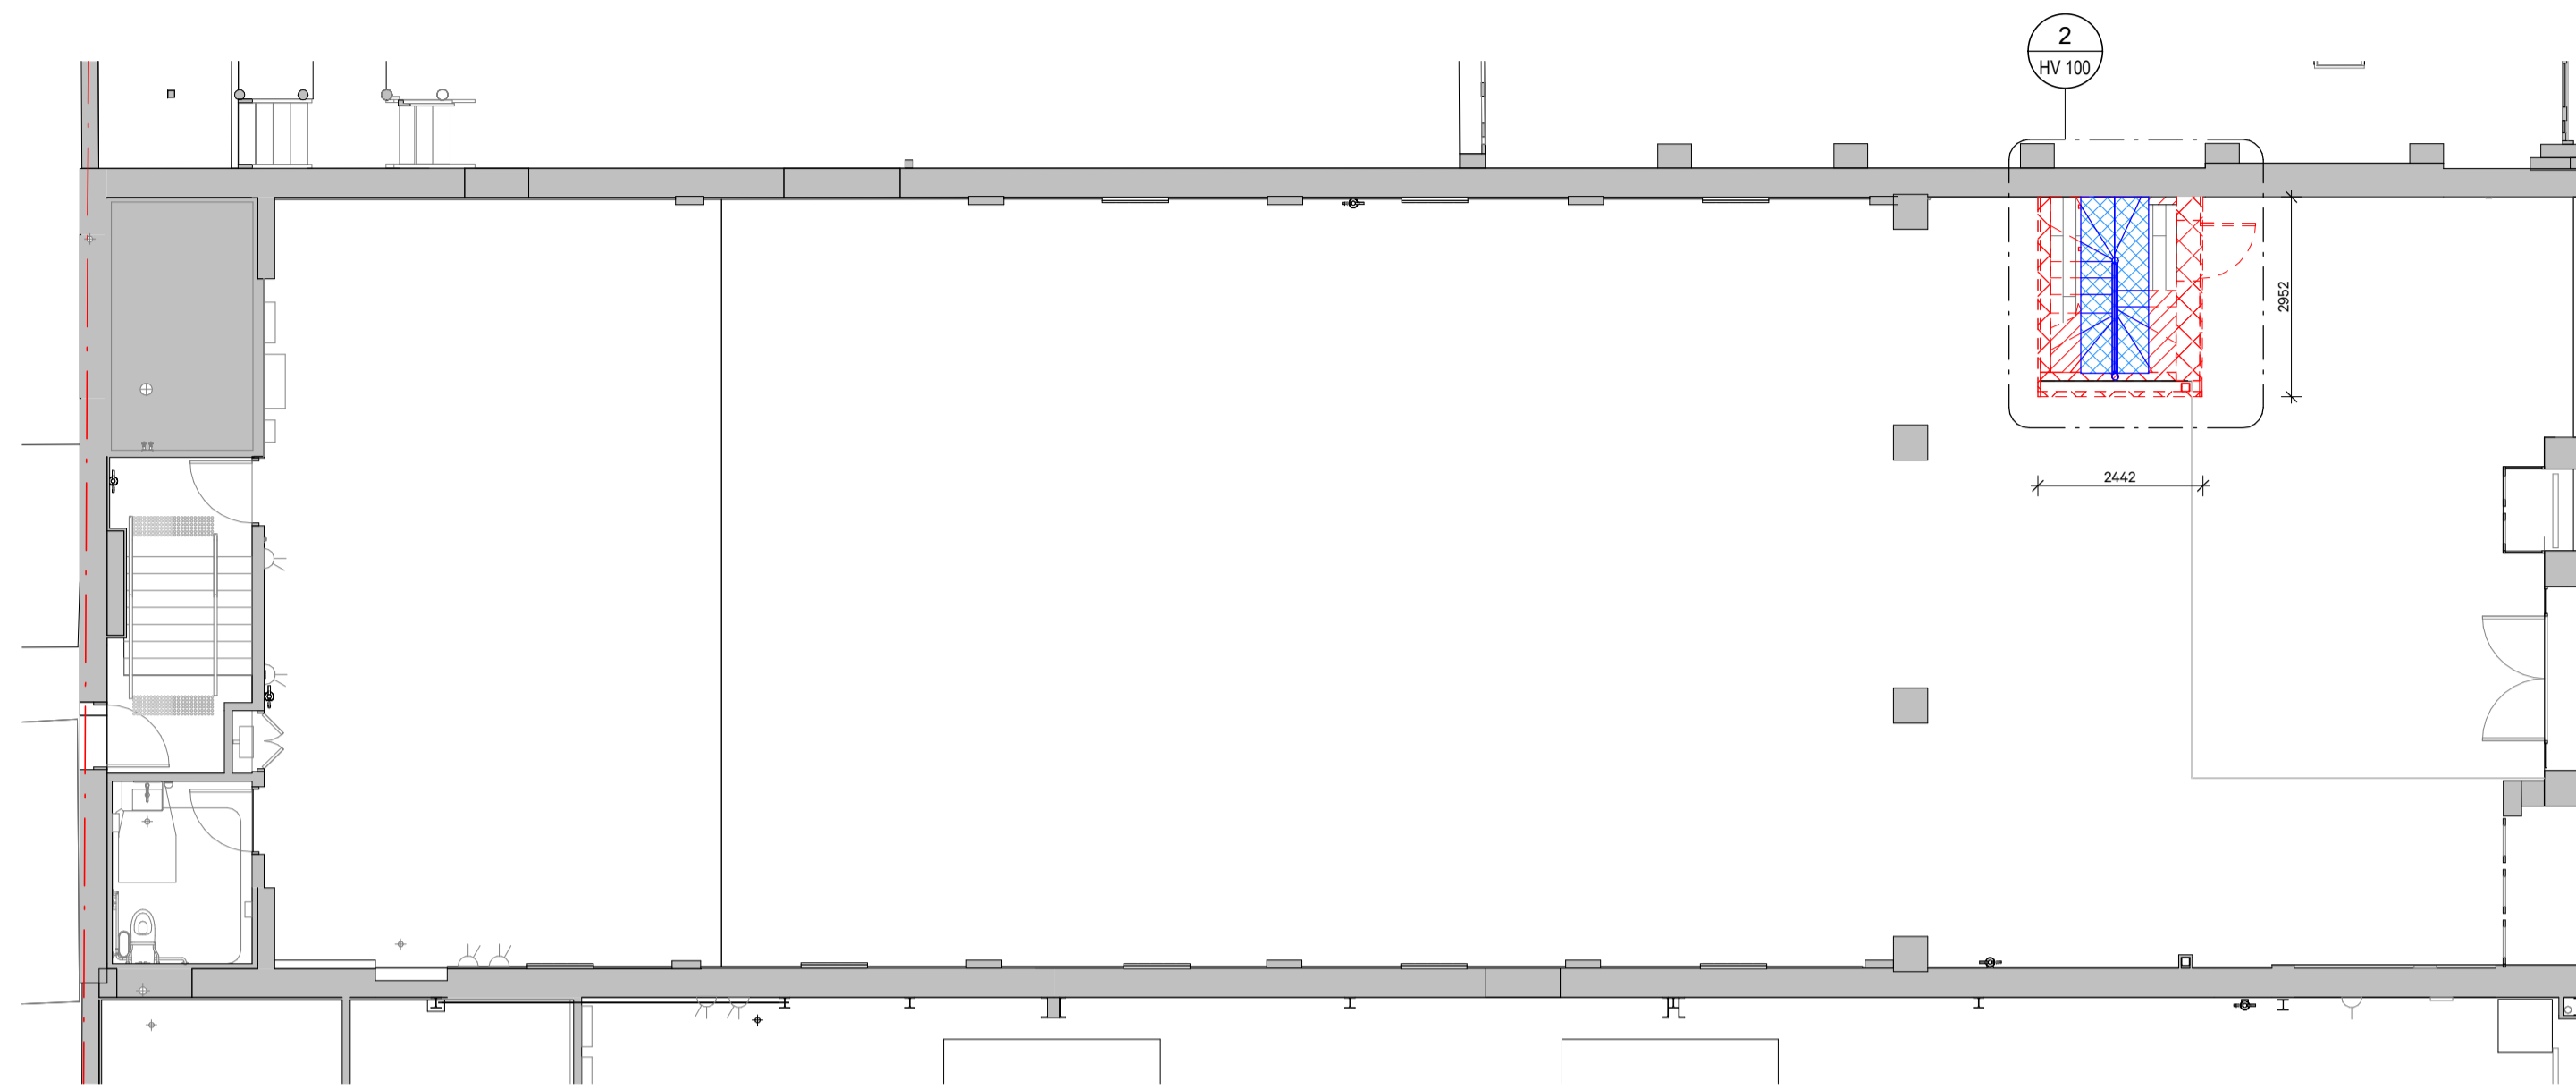

**1** EXISTING / DEMOLITION GROUND FLOOR PLAN - STAIRS  
 SCALE 1:100

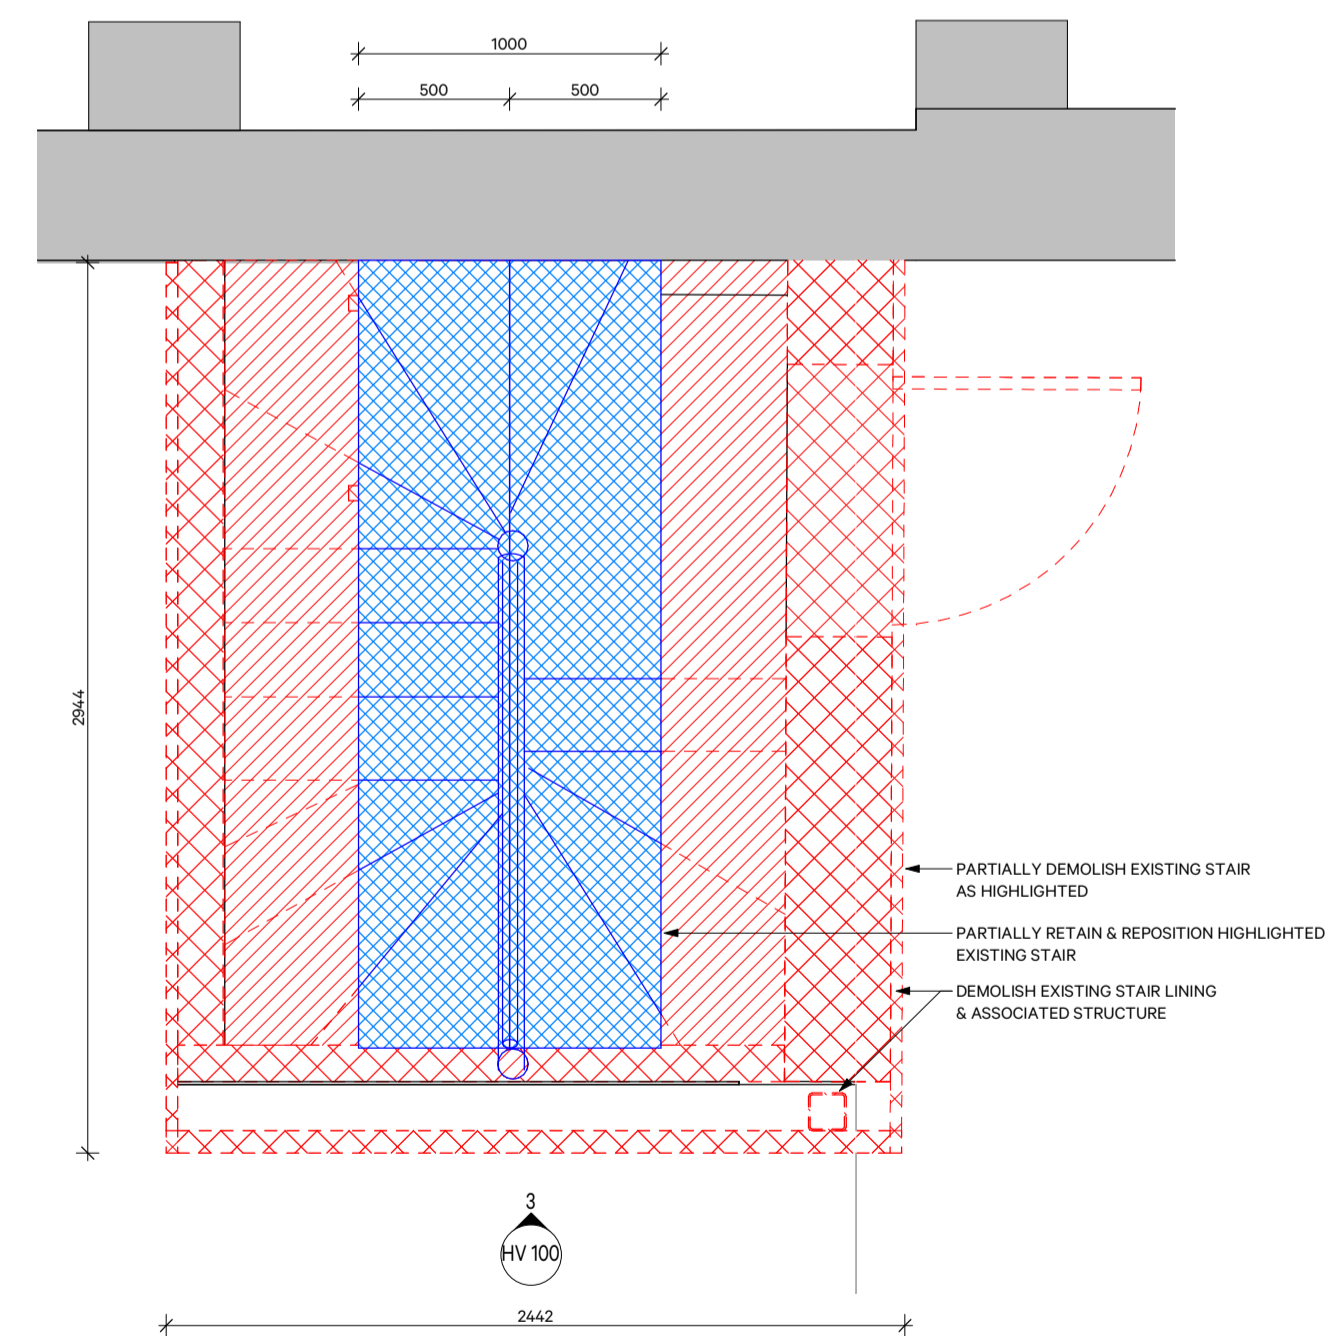

**2** EXISTING / DEMOLITION GROUND FLOOR PLAN - STAIR DETAIL  
 SCALE 1:25

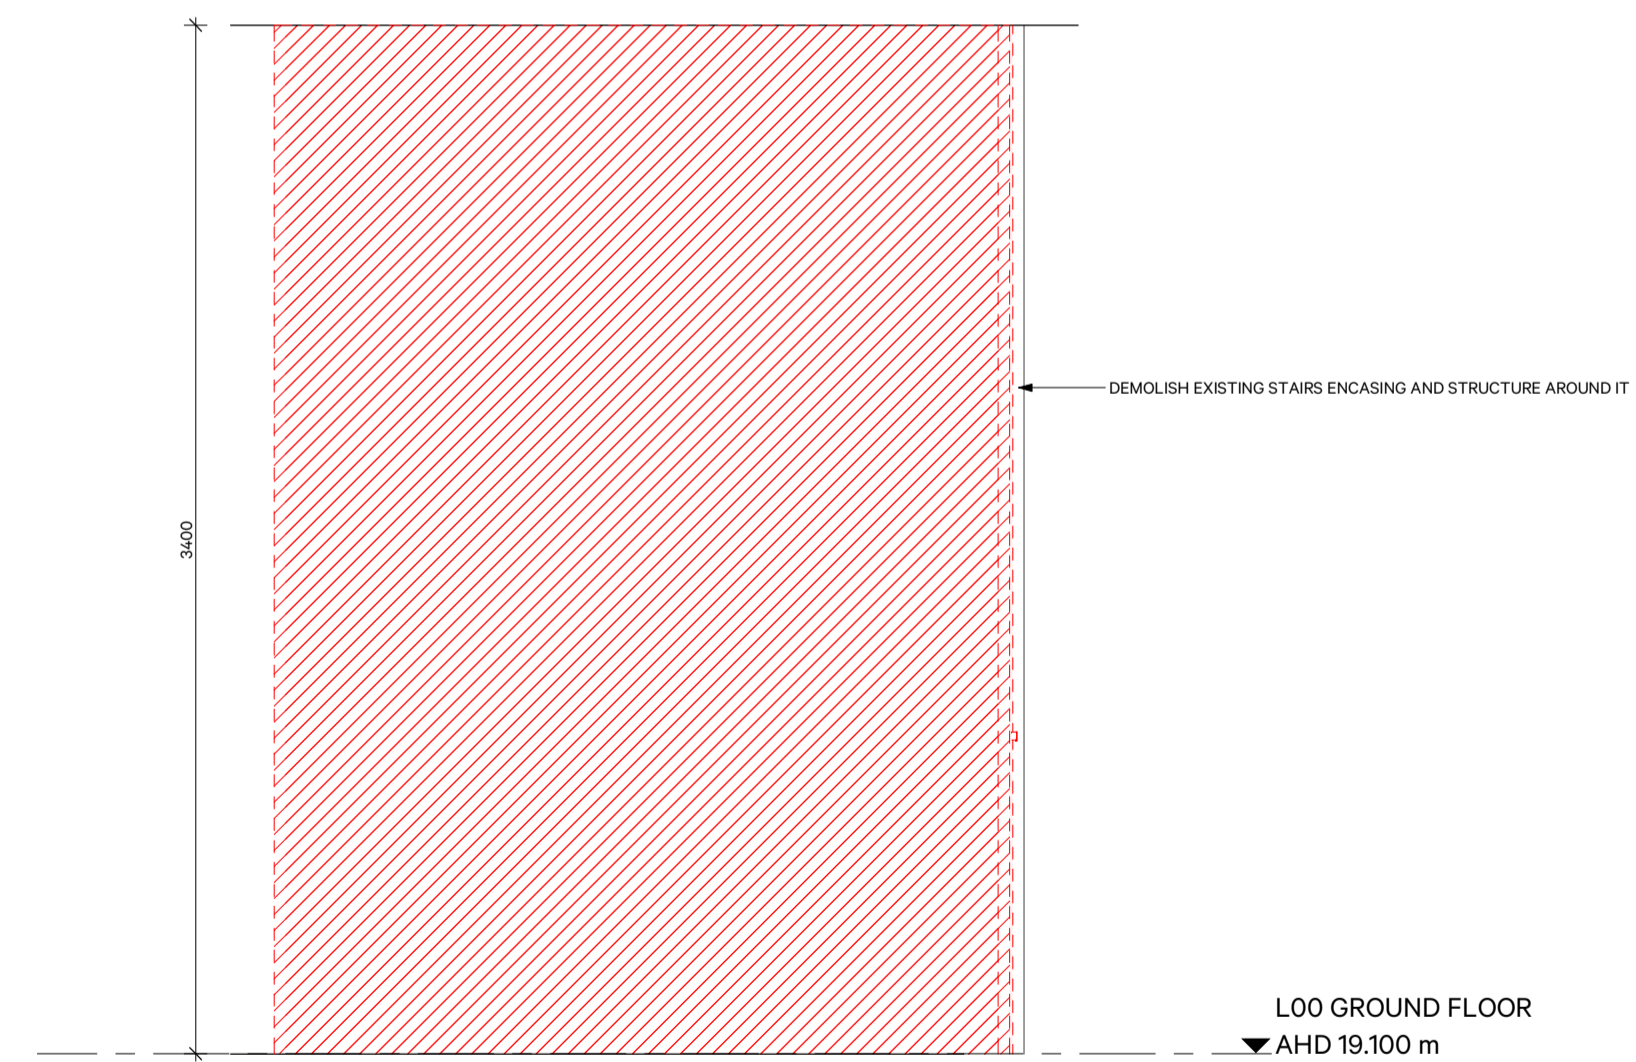

**3** EXISTING / DEMOLITION - STAIR ELEVATION DETAIL  
 SCALE 1:25

REV	DATE	REASON FOR ISSUE

ARCHITECT:  
**TANDEM**  
 © TANDEM Design Studio Pty Ltd  
 L4/105 Queen Street,  
 Melbourne, VIC, 3000.  
 tandem-studio.net ACN 115 144 100  
 studio@tandem-studio.net ABN 25 115 144 100

CLIENT:  
**DeGROUP**

PROJECT INFORMATION:  
**21\_017**  
**SORRENTO ATHENAEUM**  
 28 - 36 Ocean Beach Rd  
 Sorrento VIC 3943


DRAWING TITLE:  
**EXISTING / DEMOLITION - STAIRS**

DRAWING SCALE: <b>As indicated @ A1</b>	DRAWN BY: <b>HS</b>
SHEET STATUS: <b>FOR INFORMATION</b>	CHECKED BY: <b>TH</b>
DRAWING NUMBER:	REV:


**HV 100**

**DISCLAIMER:**  
 All dimensions and setbacks to be verified prior to commencement, omissions or discrepancies to be notified to the Architect. Do not scale from drawings. The Architect shall not be liable for any loss or claims from or in respect to any errors existing or resulting from data howsoever transferred from the computer system of the Architect to systems of the Client or other Consultants. Recipient of the data shall be responsible for checking accuracy and completeness of data received. Any use of the electronic data in part or whole shall be at the users risk. The CAD files and their contents are representative and cannot be relied upon beyond the information provided in the PDF drawing.


**COPYRIGHT:**  
 The copyright of this drawing together with any other documents prepared by TANDEM Design Studio Pty Ltd remains the property of TANDEM Design Studio. TANDEM Design Studio grants licence for the use of this document for the purpose for which they are intended. The licence is not transferable without the permission of TANDEM Design Studio.

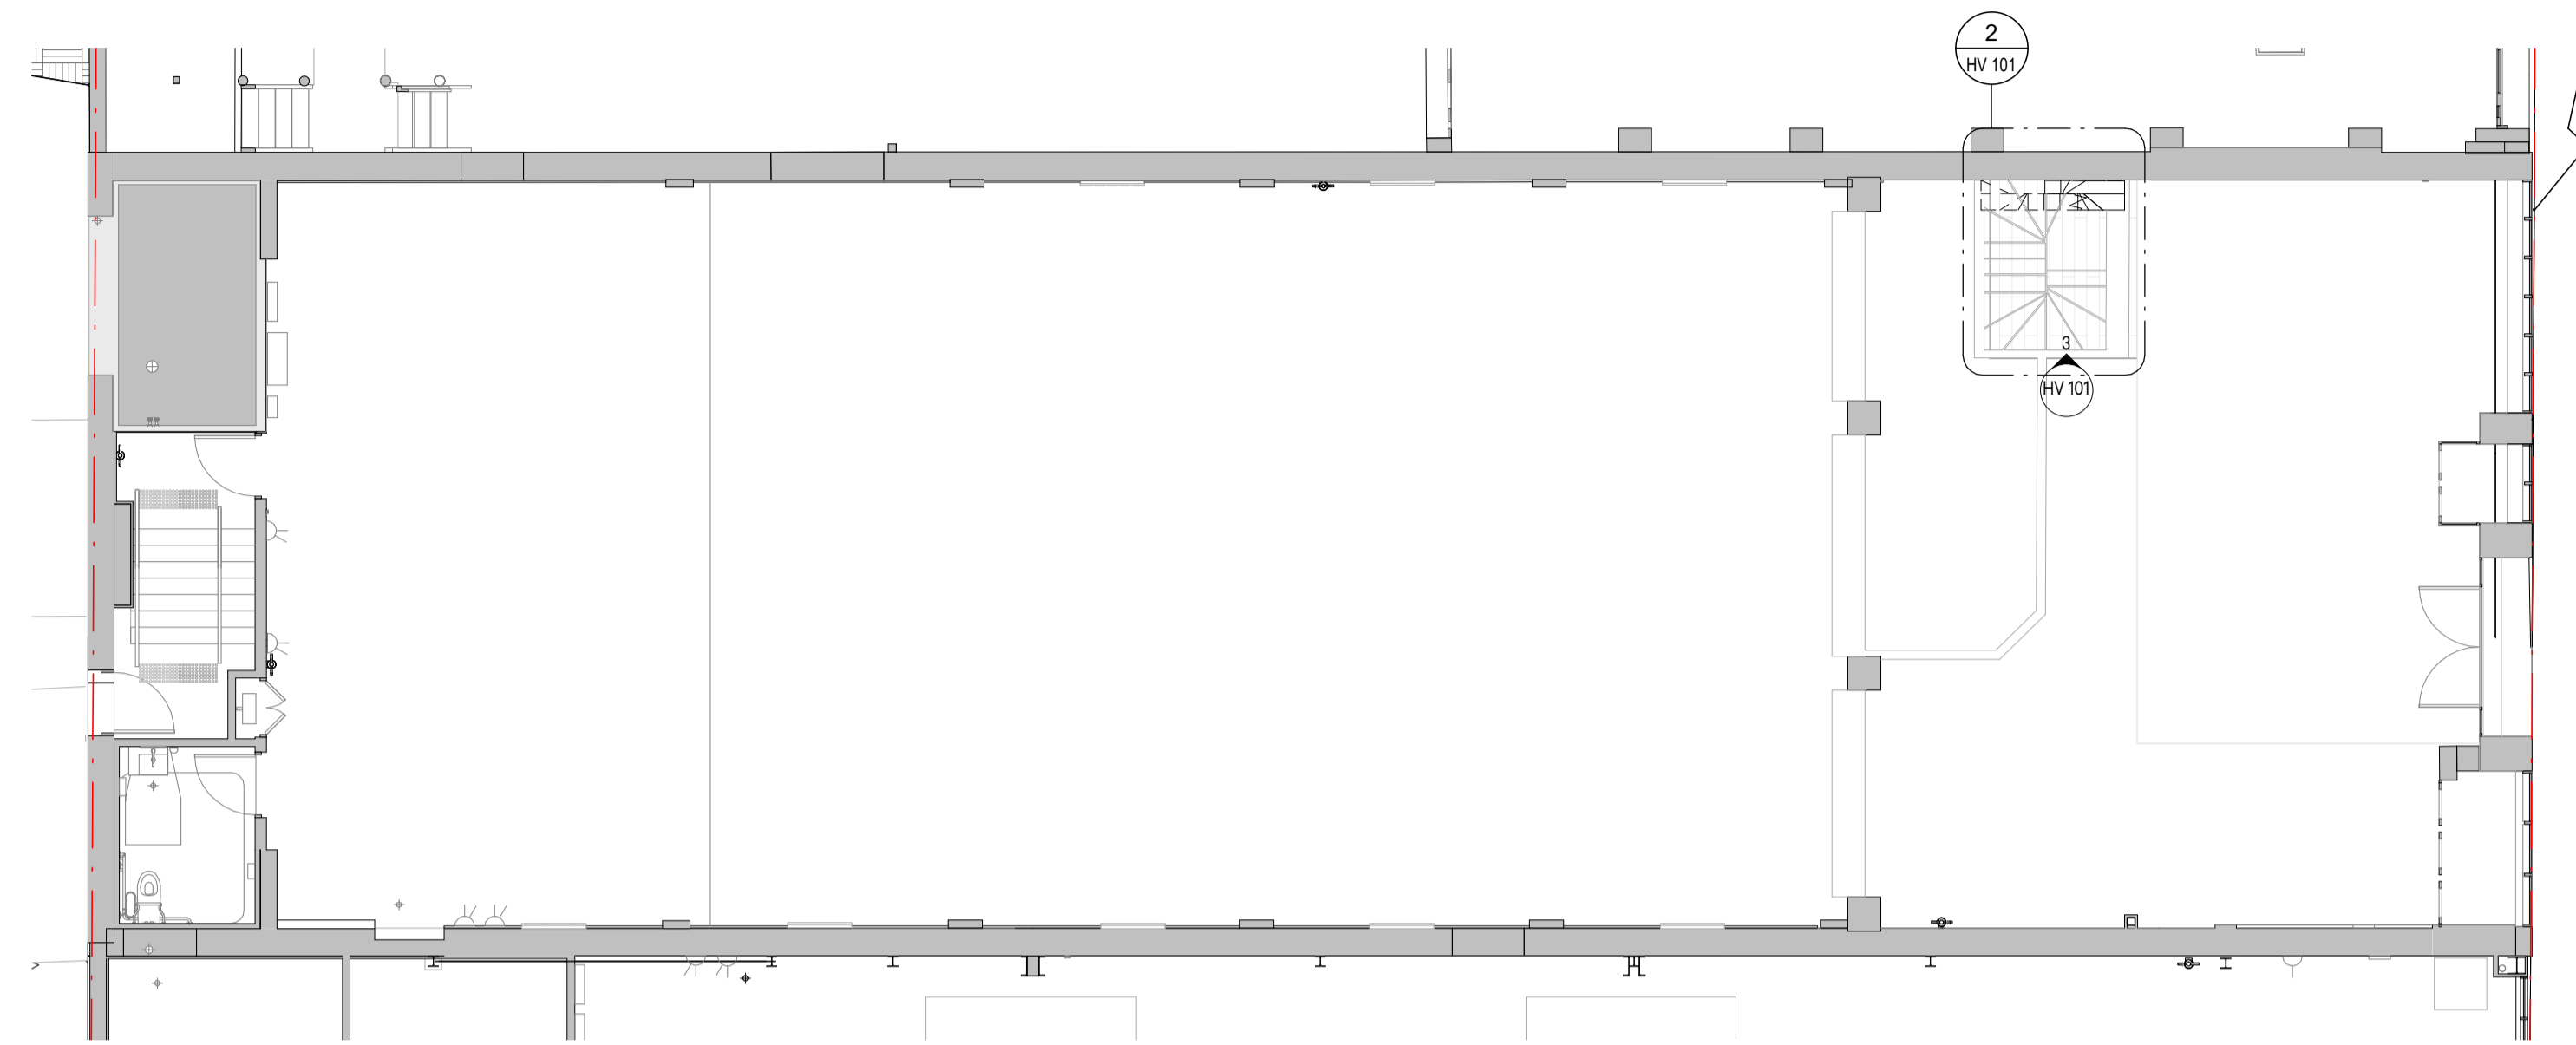

**1 PROPOSED GROUND FLOOR PLAN - STAIRS**  
 SCALE 1:100

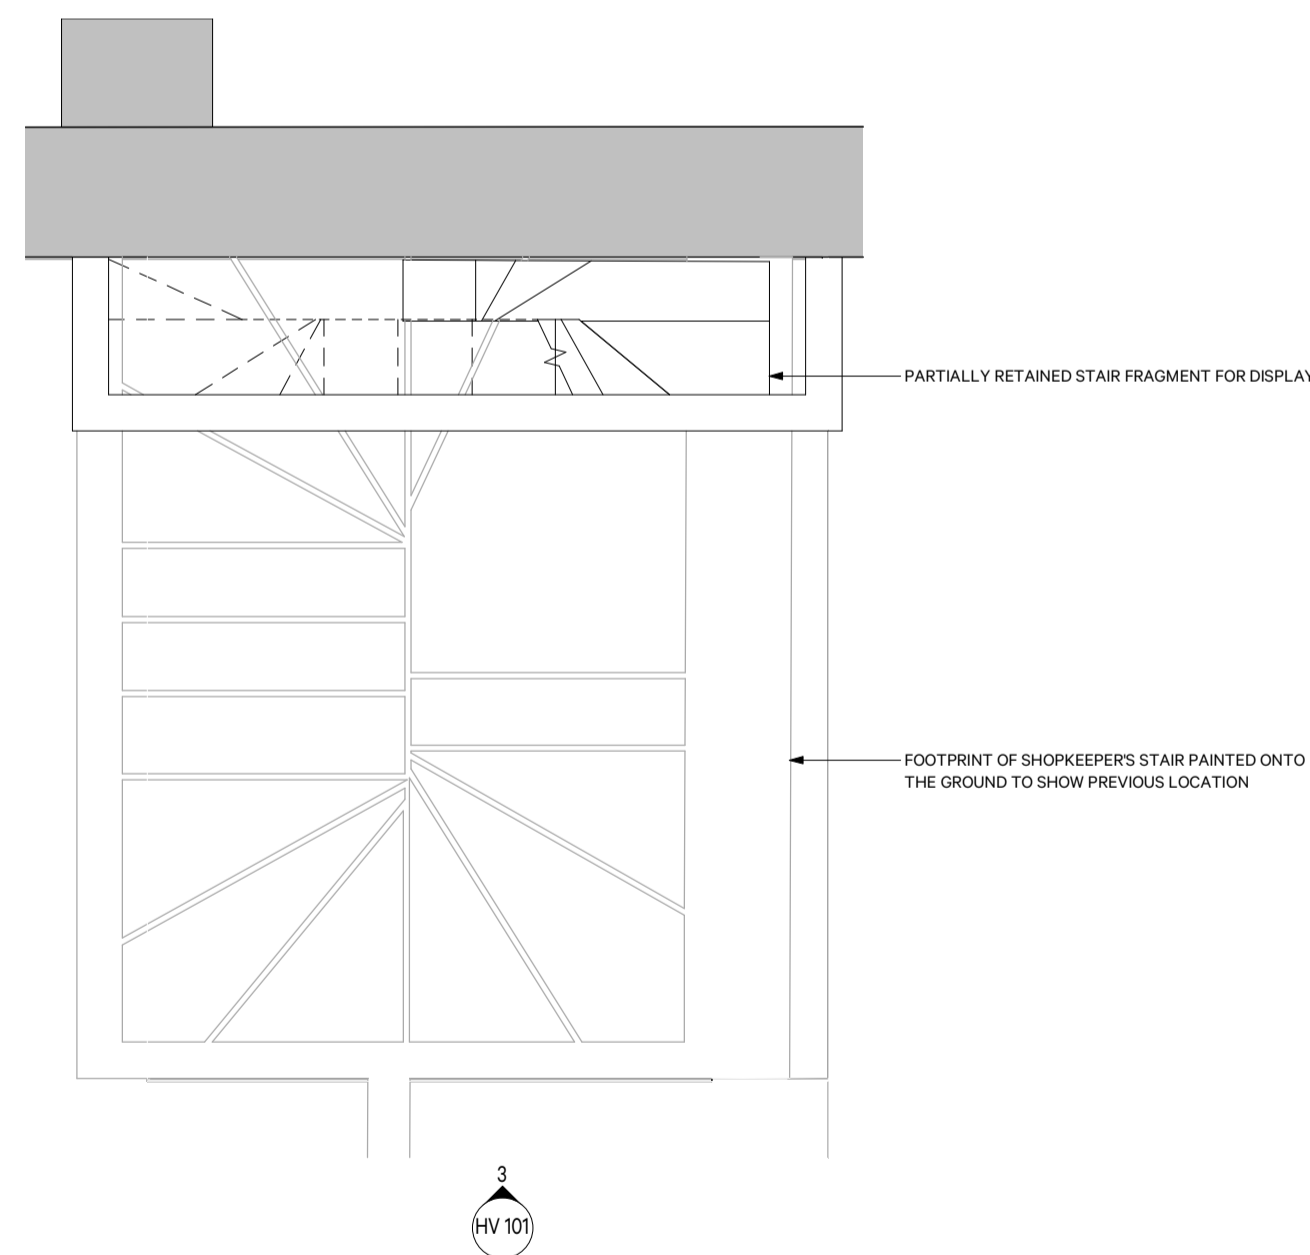

**2 PROPOSED GROUND FLOOR STAIR FRAGMENT PLAN - STAIR DETAIL**  
 SCALE 1:25

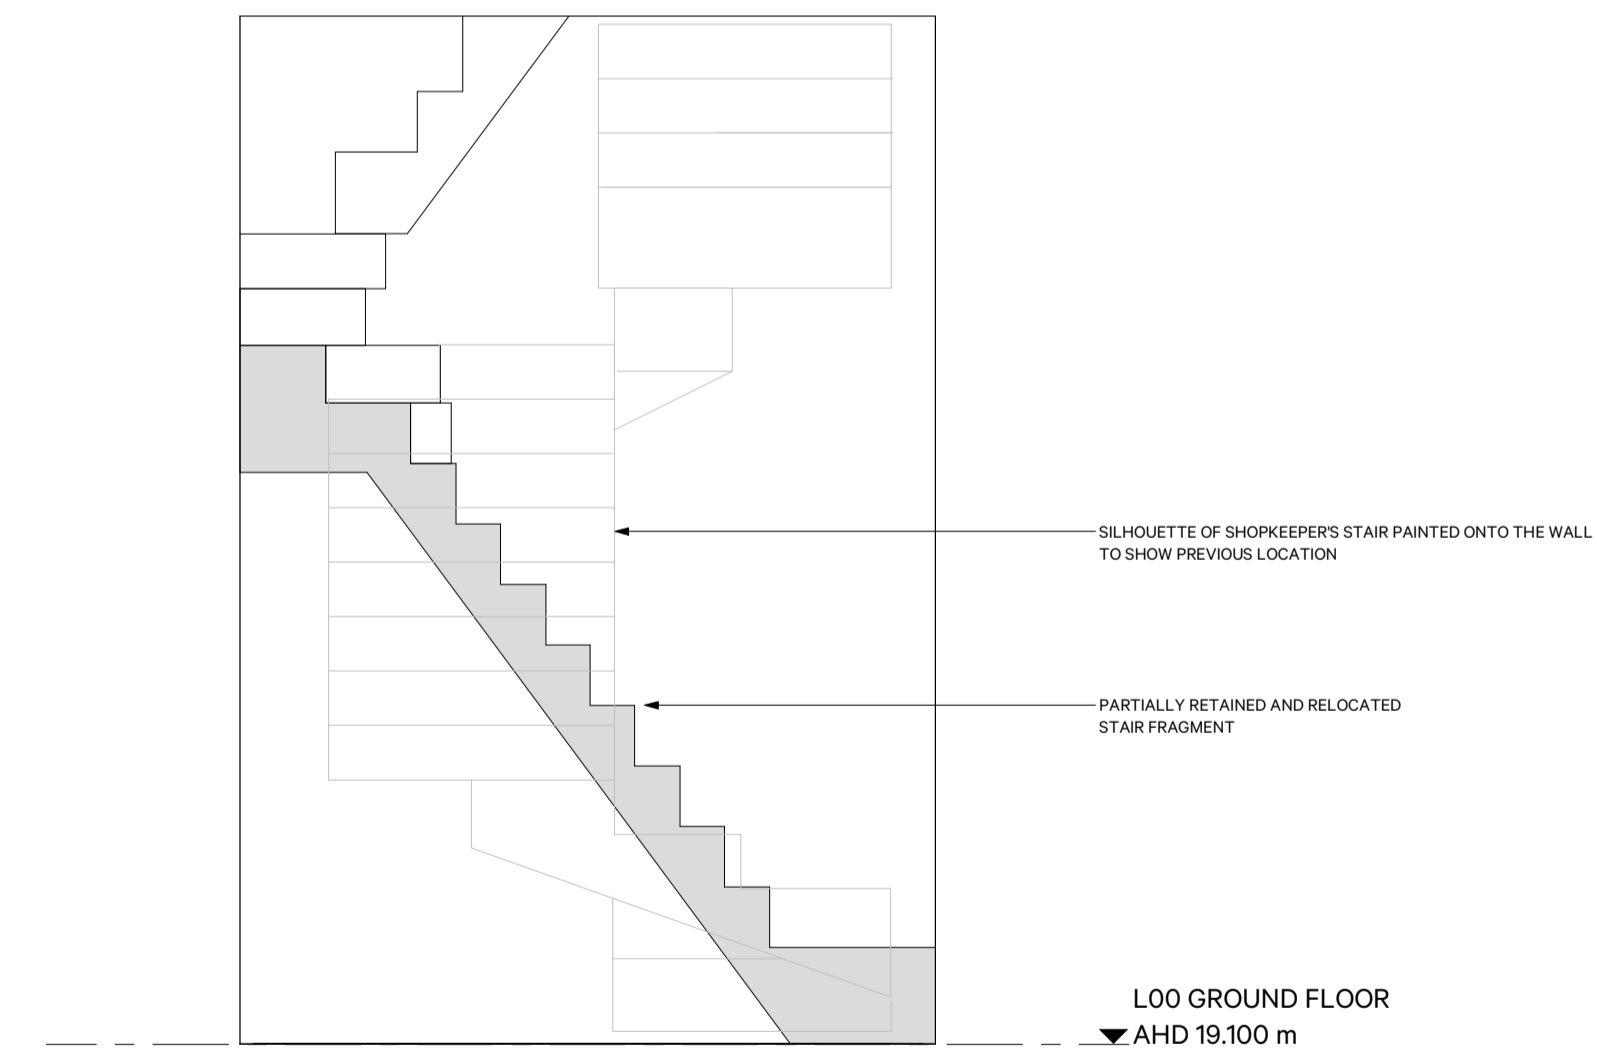

**3 PROPOSED - STAIR FRAGMENT ELEVATION DETAIL**  
 SCALE 1:25

REV	DATE	REASON FOR ISSUE

**ARCHITECT:**  
**TANDEM**  
 © TANDEM Design Studio Pty Ltd  
 L4/105 Queen Street,  
 Melbourne, VIC, 3000.  
 tandem-studio.net ACN 115 144 100  
 studio@tandem-studio.net ABN 25 115 144 100

**CLIENT:**  
**DeGROUP**

**PROJECT INFORMATION:**  
**21\_017**  
**SORRENTO ATHENAEUM**  
 28 - 36 Ocean Beach Rd  
 Sorrento VIC 3943

**DRAWING TITLE:**  
**PROPOSED - STAIRS**

<b>DRAWING SCALE:</b> As indicated @ A1	<b>DRAWN BY:</b> HS
<b>SHEET STATUS:</b> FOR INFORMATION	<b>CHECKED BY:</b> TH
<b>DRAWING NUMBER:</b>	<b>REV:</b>

**HV 101**



INTERNAL VIEW

**DISCLAIMER:**  
 All dimensions and setbacks to be verified prior to commencement, omissions or discrepancies to be notified to the Architect. Do not scale from drawings. The Architect shall not be liable for any loss or claims from or in respect to any errors existing or resulting from data howsoever transferred from the computer system of the Architect to systems of the Client or other Consultants. Recipient of the data shall be responsible for checking accuracy and completeness of data received. Any use of the electronic data in part or whole shall be at the users risk. The CAD files and their contents are representative and cannot be relied upon beyond the information provided in the PDF drawing.

**COPYRIGHT:**  
 The copyright of this drawing together with any other documents prepared by TANDEM Design Studio Pty Ltd remains the property of TANDEM Design Studio. TANDEM Design Studio grants licence for the use of this document for the purpose for which they are intended. The licence is not transferable without the permission of TANDEM Design Studio.

REV	DATE	REASON FOR ISSUE

ARCHITECT:

**TANDEM**

© TANDEM Design Studio Pty Ltd

L4/105 Queen Street,  
 Melbourne, VIC, 3000.  
 tandem-studio.net  
 studio@tandem-studio.net

ACN 115 144 100  
 ABN 25 115 144 100

CLIENT:

**DeGROUP**

PROJECT INFORMATION:

**21\_017**  
**SORRENTO ATHENAEUM**

28 - 36 Ocean Beach Rd  
 Sorrento VIC 3943

DRAWING TITLE:

**PROPOSED STAIR RENDER**

DRAWING SCALE:

**@ A1**

SHEET STATUS:

**FOR INFORMATION**

DRAWING NUMBER:

**HV 102**

DRAWN BY:

**HS**

CHECKED BY:

**TH**

REV: