


THE DISTANCE BETWEEN THESE MARKS SHOULD MEASURE AS SHOWN WHEN SHEETS PRINTED TO SCALE AS INDICATED

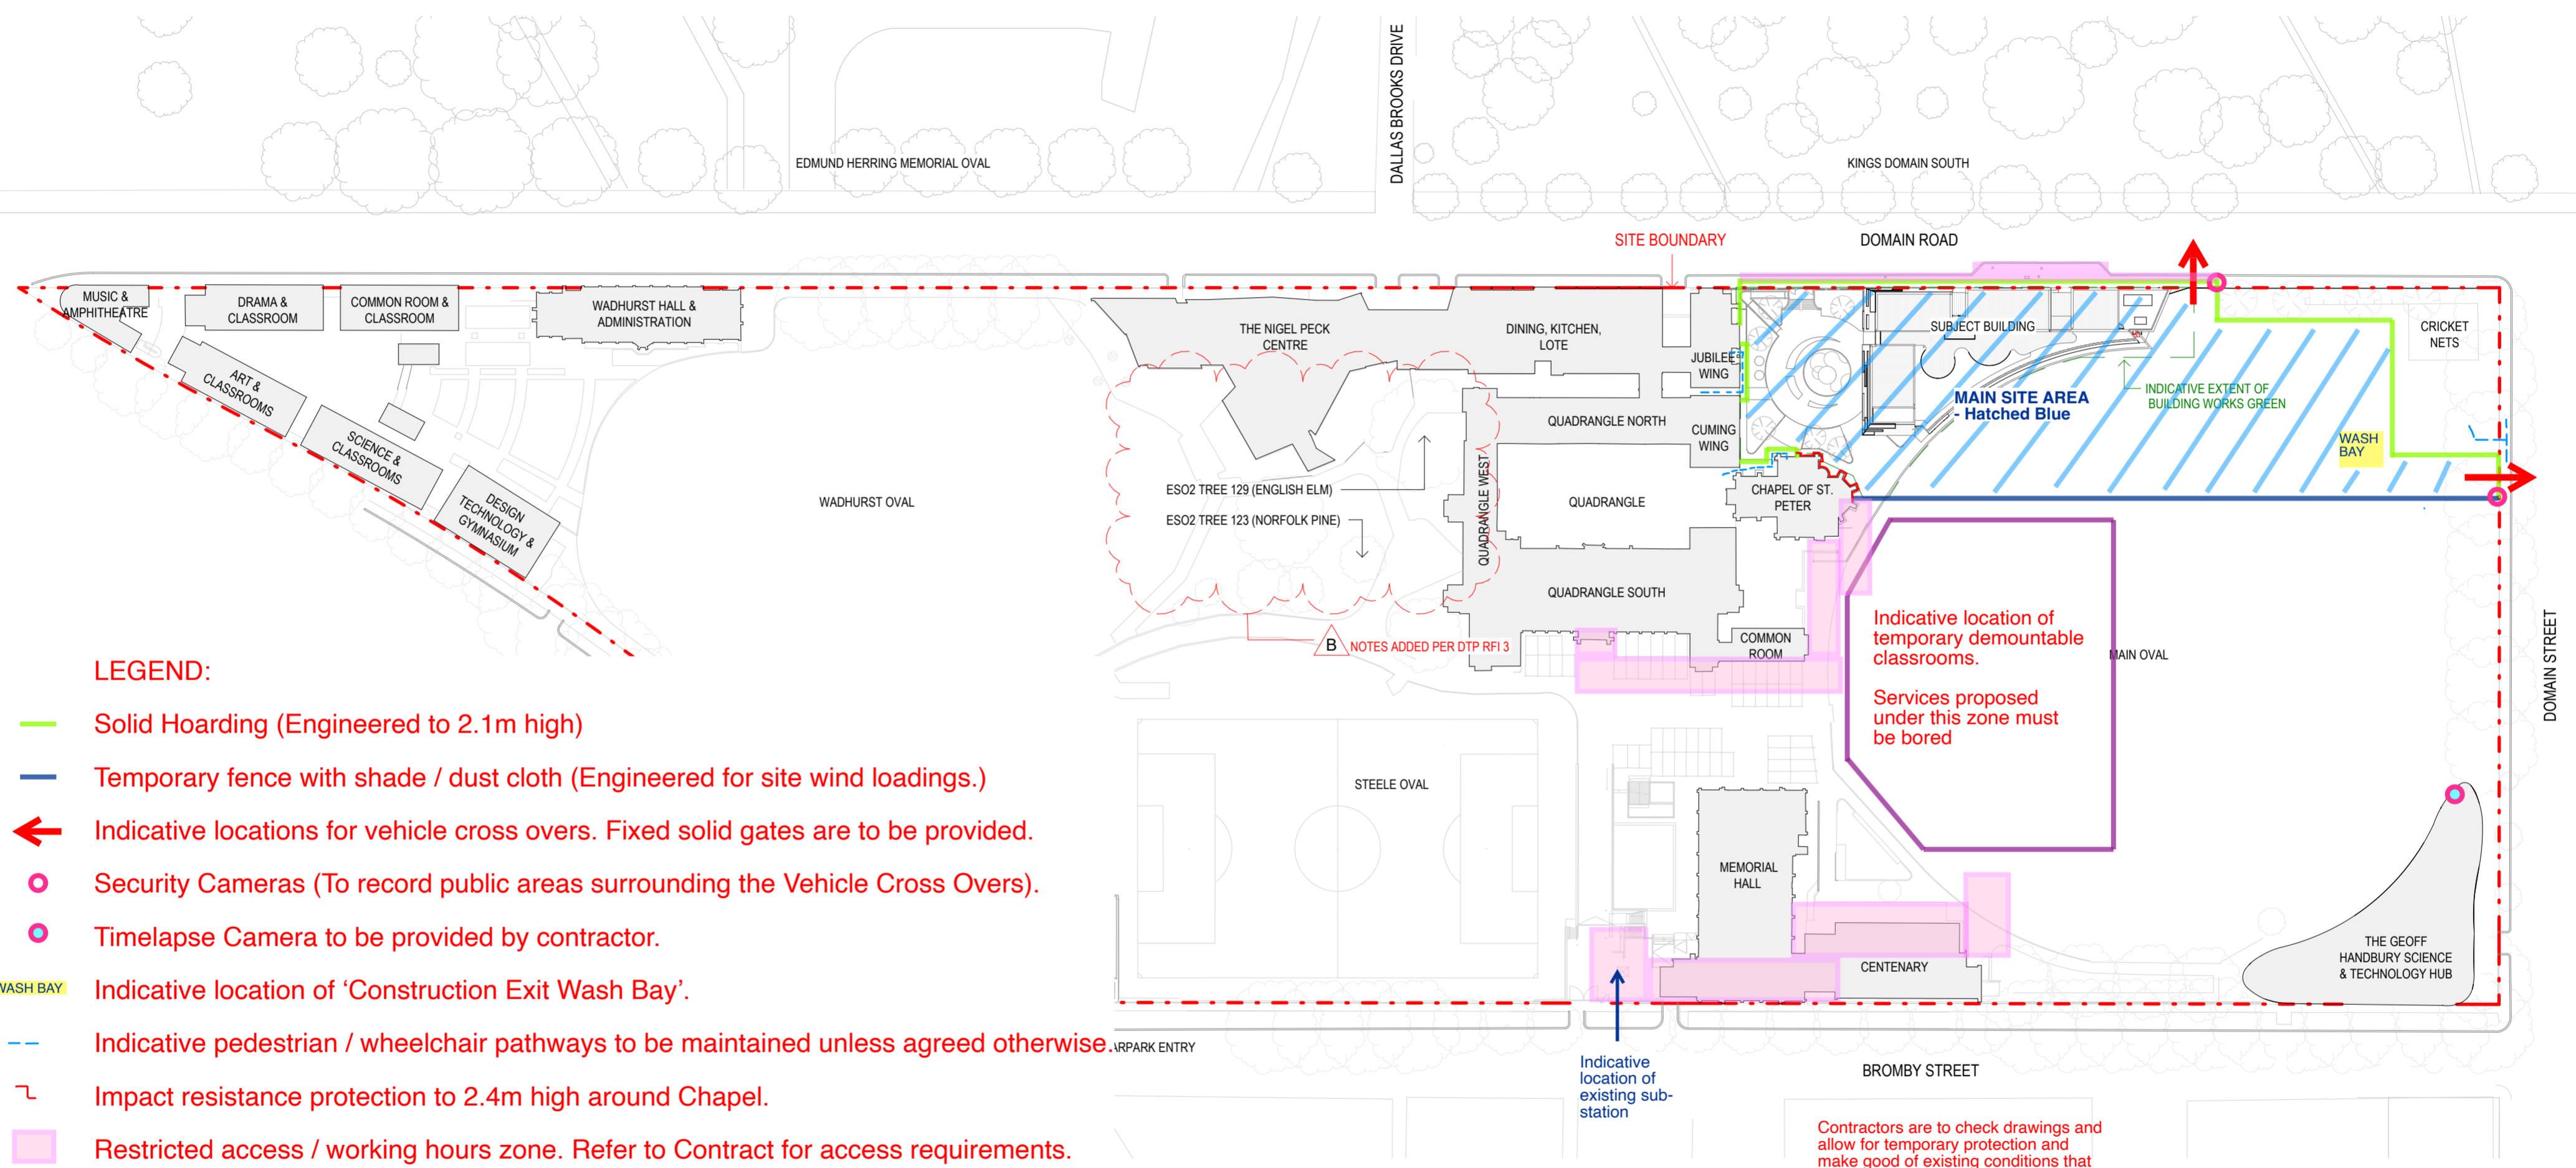

LEGEND:

- Solid Hoarding (Engineered to 2.1m high)
- Temporary fence with shade / dust cloth (Engineered for site wind loadings.)
- ← Indicative locations for vehicle cross overs. Fixed solid gates are to be provided.
- Security Cameras (To record public areas surrounding the Vehicle Cross Overs).
- Timelapse Camera to be provided by contractor.
- WASH BAY Indicative location of 'Construction Exit Wash Bay'.
- Indicative pedestrian / wheelchair pathways to be maintained unless agreed otherwise.
- ⌊ Impact resistance protection to 2.4m high around Chapel.
- Restricted access / working hours zone. Refer to Contract for access requirements.

Contractors are to check drawings and allow for temporary protection and make good of existing conditions that may be linked to the required works outside the Main Site Area within the school campus.

<p>THIS DRAWING IS AN UNCONTROLLED COPY UNLESS STAMPED OTHERWISE</p> <p>CONTRACTORS SHALL VERIFY JOB DIMENSIONS BEFORE ANY JOB COMMENCES. ALL SHOP DRAWINGS SHALL BE SUBMITTED TO THE SUPERINTENDENT AND MANUFACTURE SHALL NOT COMMENCE PRIOR TO THE RETURN OF UNMARKED SHOP DRAWINGS SIGNED BY THE CONSULTANT. FIGURE DIMENSIONS SHALL TAKE PRECEDENCE OVER SCALED. THIS DRAWING SHOULD BE READ IN CONJUNCTION WITH ALL RELEVANT CONTRACT, SPECIFICATIONS AND DRAWINGS. COPYRIGHT OF THIS DRAWING IS VESTED IN WARDLE.</p> <p>IT IS THE POLICY OF WARDLE TO PROVIDE INFORMATION IN HARD COPY FORMAT. IF A PARTY REQUESTS (REQUESTING PARTY) WARDLE TO PROVIDE INFORMATION IN A FORMAT OTHER THAN PORTABLE DOCUMENT FORMAT (PDF) THE REQUESTING PARTY ACCEPTS AND ACKNOWLEDGES THE TERMS AND CONDITIONS FOR USE OF THE DIGITAL INFORMATION PROVIDED. REFER TO DIGITAL TRANSFER DISCLAIMER.</p>	<p>General Notes</p> <p>NOTE: SITE BOUNDARY BASED ON AAM SURVEY "21351 OCTOBER 2018 MGA"</p>	<table border="1" style="width: 100%; border-collapse: collapse;"> <tr> <th>Rev.</th> <th>Issue</th> <th>Revision Description</th> <th>Date</th> <th>Appr by</th> </tr> <tr> <td>A</td> <td>TOWN PLANNING</td> <td></td> <td>18/05/2023</td> <td>AA</td> </tr> <tr> <td>B</td> <td>TOWN PLANNING - AMENDMENT</td> <td></td> <td>27/06/2023</td> <td>WR</td> </tr> </table>	Rev.	Issue	Revision Description	Date	Appr by	A	TOWN PLANNING		18/05/2023	AA	B	TOWN PLANNING - AMENDMENT		27/06/2023	WR	<p>Wardle</p> <p>Wurundjeri Country 25 Railway Street Collingwood, VIC 3066 Australia</p> <p>+61 3 8662 0400 wardle.studio ABN 83 006 614 268</p> <p>© 2023 Wardle</p>	<table border="1" style="width: 100%; border-collapse: collapse;"> <tr> <td>Client</td> <td>MELBOURNE GRAMMAR</td> </tr> <tr> <td>Project</td> <td>CENTRE FOR HUMANITIES</td> </tr> <tr> <td>Title</td> <td>TOWN PLANNING SITE PLAN</td> </tr> </table>	Client	MELBOURNE GRAMMAR	Project	CENTRE FOR HUMANITIES	Title	TOWN PLANNING SITE PLAN	<table border="1" style="width: 100%; border-collapse: collapse;"> <tr> <td>Project No.</td> <td>2217</td> <td>Scale @ A2</td> <td>1 : 1000</td> </tr> <tr> <td>Date</td> <td>MAY 2023</td> <td>Drawn</td> <td>CV</td> </tr> <tr> <td>Check</td> <td>WR</td> <td>Drawing Status</td> <td>TOWN PLANNING</td> </tr> <tr> <td>Drawing No.</td> <td>AR 040</td> <td>Revision</td> <td>B</td> </tr> </table>	Project No.	2217	Scale @ A2	1 : 1000	Date	MAY 2023	Drawn	CV	Check	WR	Drawing Status	TOWN PLANNING	Drawing No.	AR 040	Revision	B
Rev.	Issue	Revision Description	Date	Appr by																																						
A	TOWN PLANNING		18/05/2023	AA																																						
B	TOWN PLANNING - AMENDMENT		27/06/2023	WR																																						
Client	MELBOURNE GRAMMAR	
Project	CENTRE FOR HUMANITIES	
Title	TOWN PLANNING SITE PLAN	
Project No.	2217	Scale @ A2	1 : 1000																																							
Date	MAY 2023	Drawn	CV																																							
Check	WR	Drawing Status	TOWN PLANNING																																							
Drawing No.	AR 040	Revision	B																																							

PRINTED: 28/06/2023 10:45 AM FILE: C:\Users\wardle\Documents\2021_AAG CENTRE FOR HUMANITIES SITE PLAN.dwg