

**1 PROPOSED SITE PLAN**  
1:400 @ A3

THIS DRAWING IS THE COPYRIGHT AND PROPERTY OF THE CONSULTANT. IT MUST NOT BE RETAINED, COPIED OR USED WITHOUT THE PERMISSION OF THE AUTHOR.  
 THE OWNER/BUILDER/SUBCONTRACTOR SHALL VERIFY ALL DIMENSIONS, LEVELS, SETBACKS AND SPECIFICATIONS PRIOR TO COMMENCING WORKS OR ORDERING MATERIALS AND SHALL BE RESPONSIBLE FOR ENSURING THAT ALL BUILDING WORKS CONFORM TO THE CURRENT BUILDING CODE OF AUSTRALIA, CURRENT AUSTRALIAN STANDARDS, BUILDING REGULATIONS AND TOWN PLANNING REQUIREMENTS. REPORT ANY DISCREPANCIES TO THE DESIGNER AND RELEVANT BUILDING SURVEYOR.  
 THIS DRAWING IS TO BE READ IN CONJUNCTION WITH THE OTHER DRAWINGS IN THIS SET AND WITH THE PROJECT SPECIFICATIONS.  
 DO NOT SCALE FROM THE DRAWINGS. USE WRITTEN DIMENSION ONLY. VARIATIONS TO WORKS SHOWN MUST BE CLAIMED AND APPROVED IN WRITING BEFORE PROCEEDING.  
 DRAWING ISSUED AS DESIGN INTENT ONLY. CONTRACTOR / MANUFACTURER TO ENSURE PRODUCT IS FIT FOR PURPOSE.


**CHRIS  
CONNELL  
DESIGN**

78 ST KILDA RD, ST KILDA | VICTORIA 3182  
T +61 3 8598 2222 | E chrisconnell@chrisconnell.com.au

Rev	Revision Description	Date
1	TOWN PLANNING SUBMISSION	03.07.2024


Project	THE OBSERVATORY
Client	DARLING HOSPITALITY GROUP PTY LTD
Address	100 BIRDWOOD AVE, MELBOURNE VIC 3004
Issue	TOWN PLANNING

Drawing Title	THE OBSERVATORY
Date	JUNE 2024
Project No.	2024_003
Drawn	SC
Check	CC

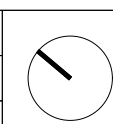

Drawing Title		PROPOSED SITE PLAN	
Drawing No.	A010	Revision	[1]
Scale	1:400 @ A3		

LEGEND	
EX HWS	EXISTING HOT WATER
EX S	EXISTING SWITCHBOARD
J-EX	EXISTING JOINERY TO REMAIN
J..	JOINERY REFERENCE NO. REFER TO INTERIOR JOINERY DOCUMENTATION
	EXISTING BUILDING FABRIC
	PROPOSED EXTENT OF DEMOLITION

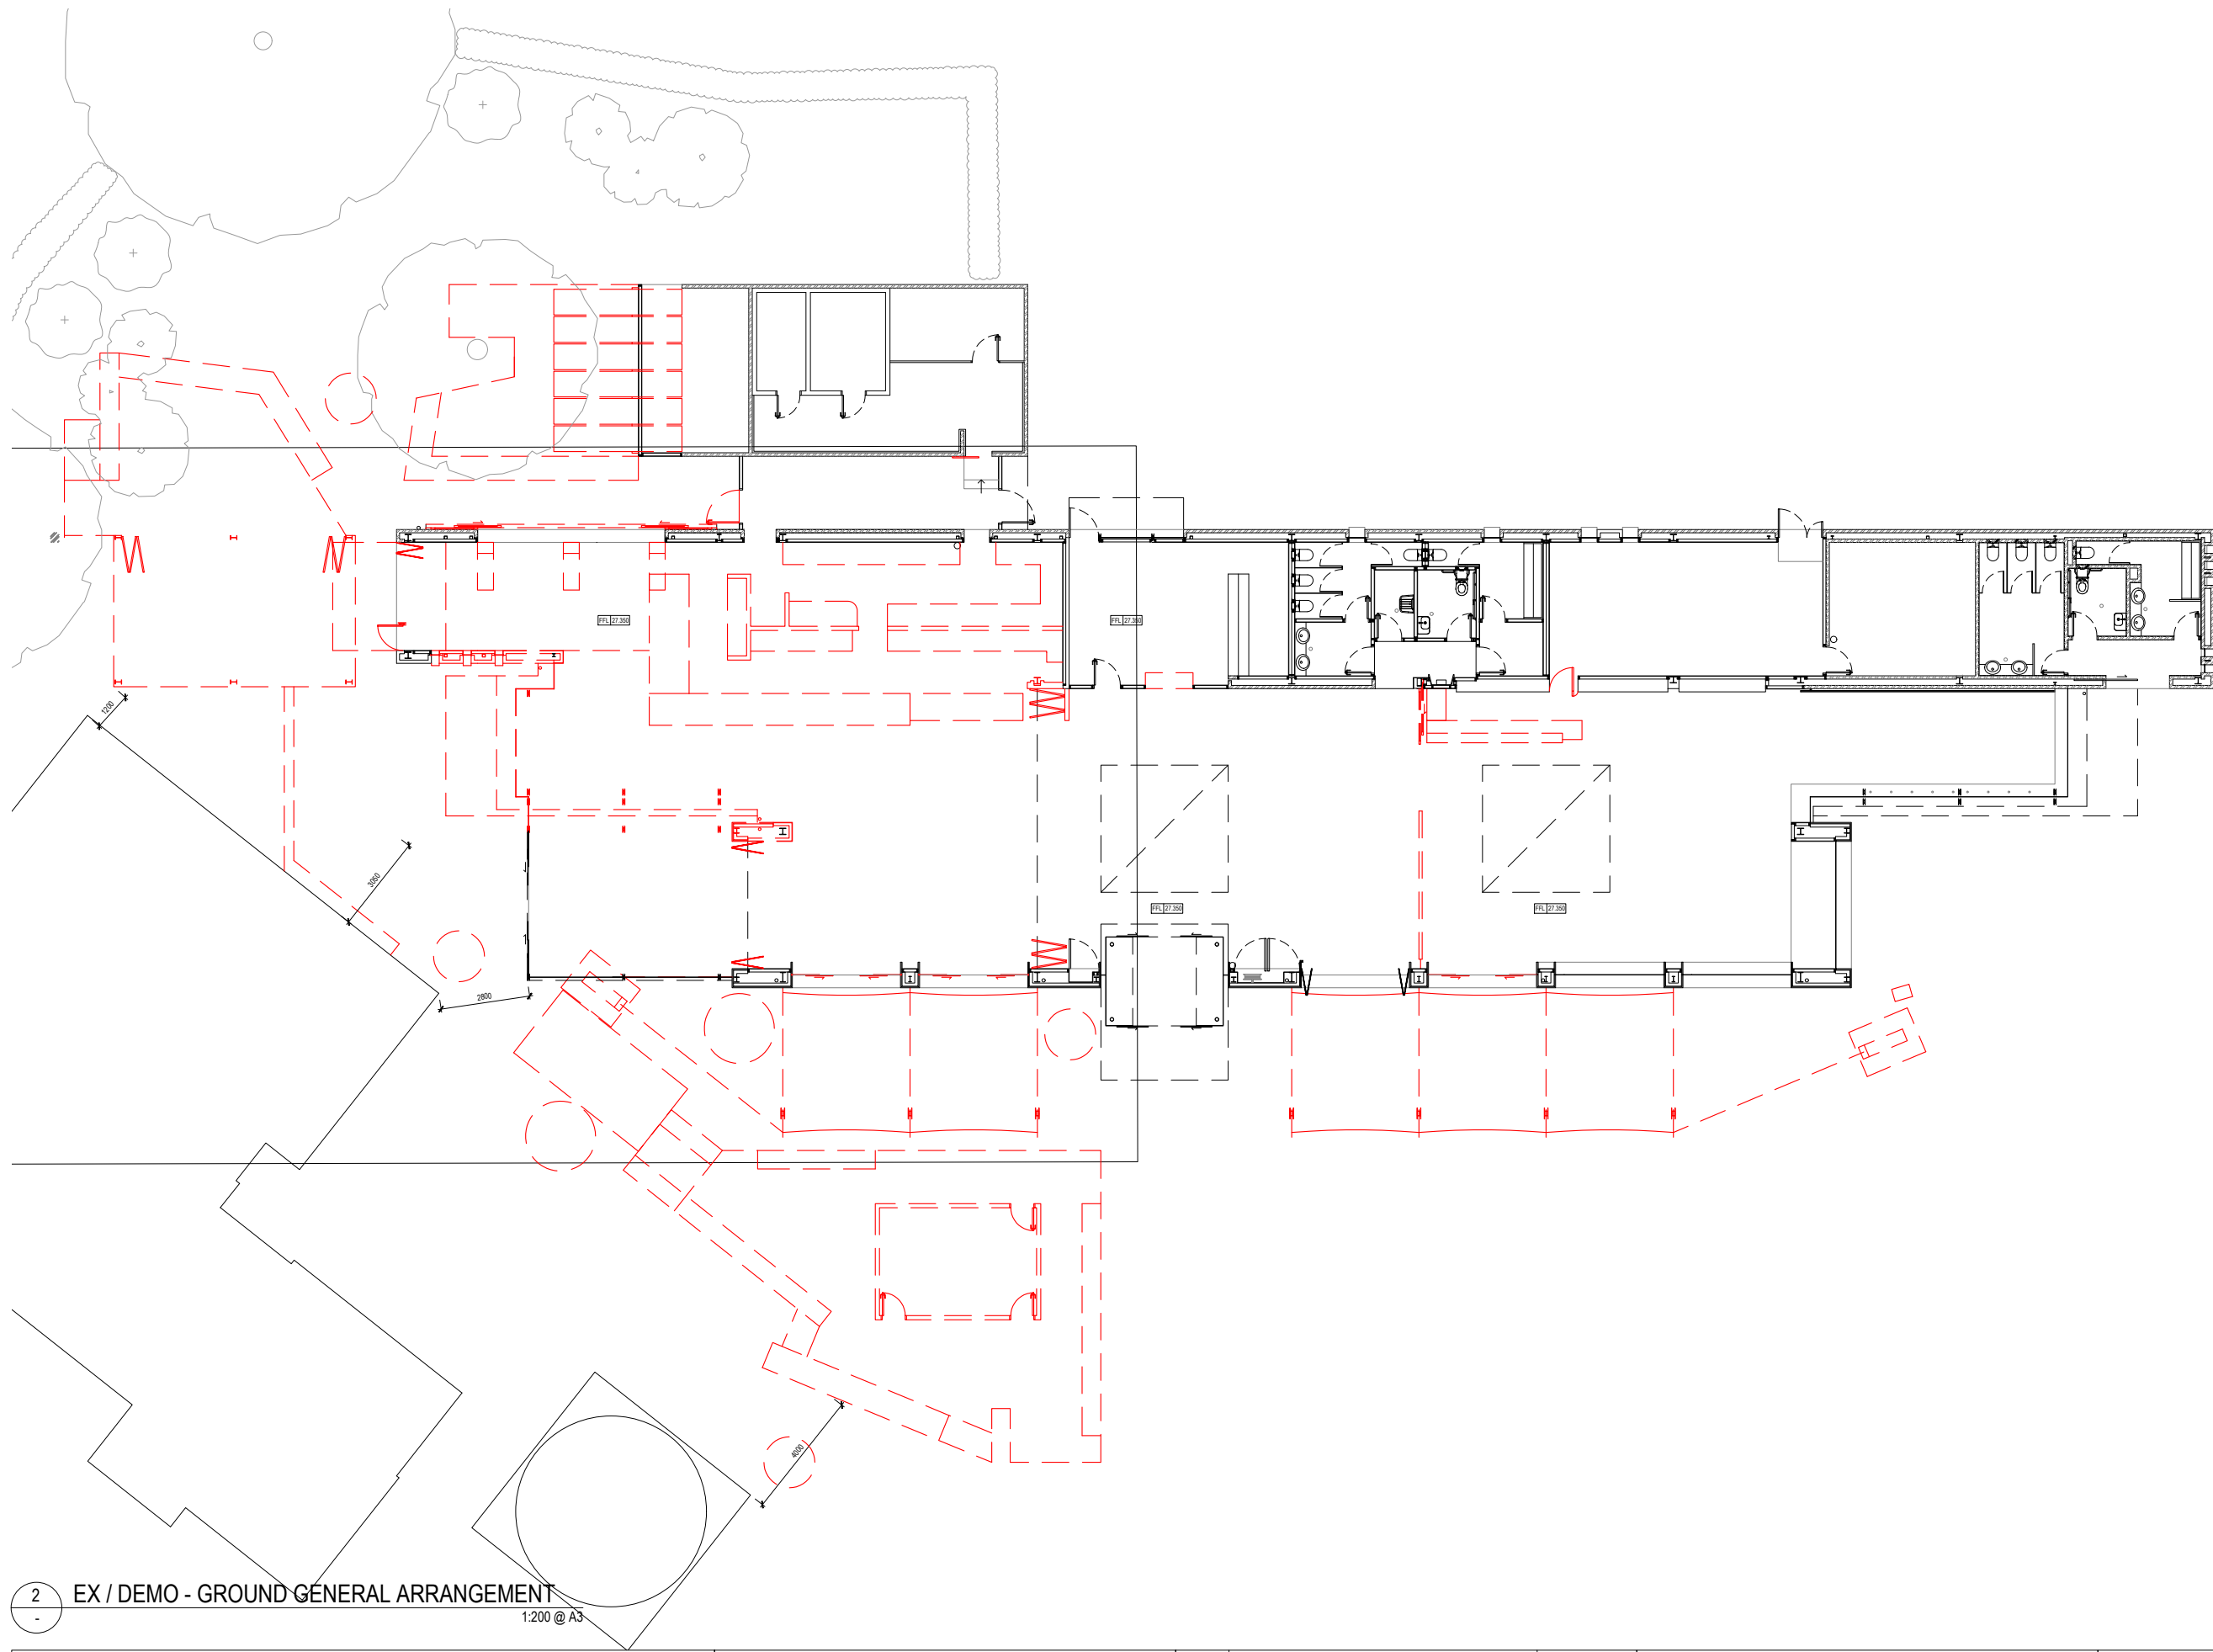

2 EX / DEMO - GROUND GENERAL ARRANGEMENT  
1:200 @ A3


THIS DRAWING IS THE COPYRIGHT AND PROPERTY OF THE CONSULTANT. IT MUST NOT BE RETAINED, COPIED OR USED WITHOUT THE PERMISSION OF THE AUTHOR.  
THE OWNER/BUILDER/SUBCONTRACTOR SHALL VERIFY ALL DIMENSIONS, LEVELS, SETBACKS AND SPECIFICATIONS PRIOR TO COMMENCING WORKS OR ORDERING MATERIALS AND SHALL BE RESPONSIBLE FOR ENSURING THAT ALL BUILDING WORKS CONFORM TO THE CURRENT BUILDING CODE OF AUSTRALIA, CURRENT AUSTRALIAN STANDARDS, BUILDING REGULATIONS AND TOWN PLANNING REQUIREMENTS. REPORT ANY DISCREPANCIES TO THE DESIGNER AND RELEVANT BUILDING SURVEYOR.  
THIS DRAWING IS TO BE READ IN CONJUNCTION WITH THE OTHER DRAWINGS IN THIS SET AND WITH THE PROJECT SPECIFICATIONS.  
DO NOT SCALE FROM THE DRAWINGS. USE WRITTEN DIMENSION ONLY. VARIATIONS TO WORKS SHOWN MUST BE CLAIMED AND APPROVED IN WRITING BEFORE PROCEEDING.  
DRAWING ISSUED AS DESIGN INTENT ONLY. CONTRACTOR / MANUFACTURER TO ENSURE PRODUCT IS FIT FOR PURPOSE.

**CHRIS CONNELL DESIGN**  
78 ST KILDA RD, ST KILDA | VICTORIA 3182  
T +61 3 8598 2222 | E chrisconnell@chrisconnell.com.au

Rev	Revision Description	Date
1	TOWN PLANNING SUBMISSION	03.07.2024

Project	THE OBSERVATORY
Client	DARLING HOSPITALITY GROUP PTY LTD
Address	100 BIRDWOOD AVE, MELBOURNE VIC 3004
Issue	TOWN PLANNING

Drawing Title	EX / DEMO - GROUND GENERAL ARRANGEMENT		
Date	JUNE 2024		
Project No.	2024_003		
Drawn	SC	Check	CC
Drawing No.	A015	Revision	[1]
Scale	1:200 @ A3		

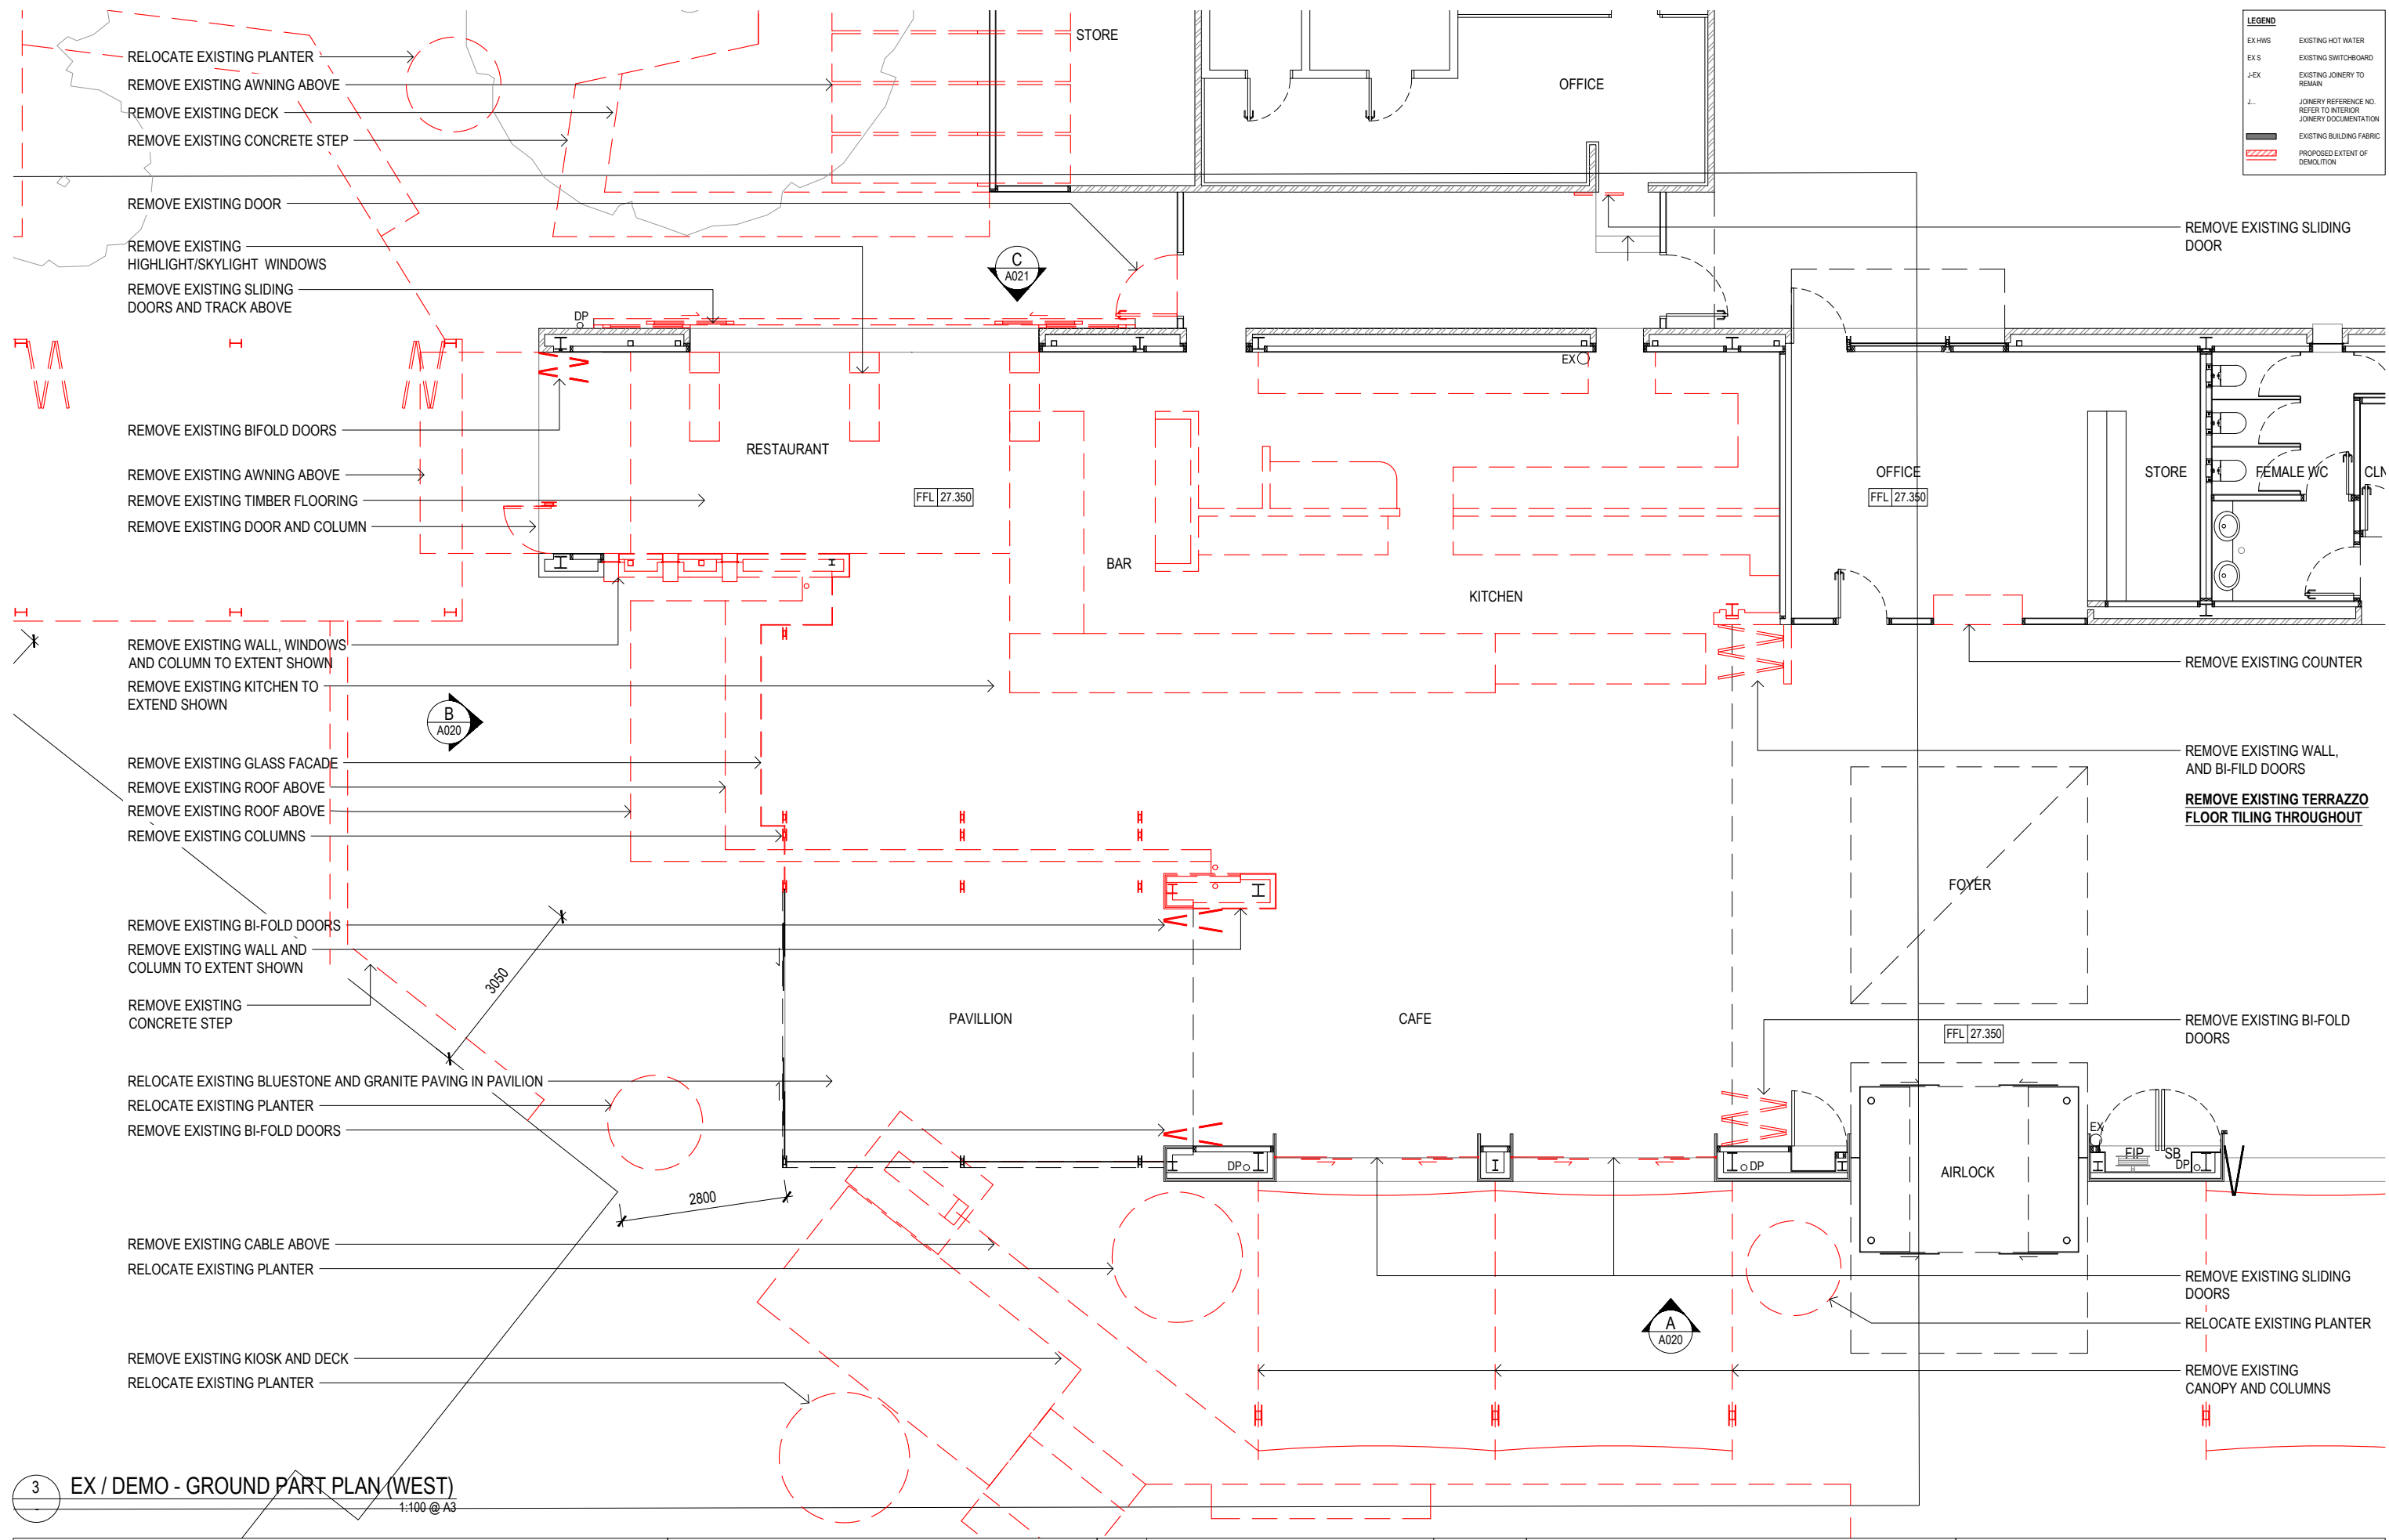

**LEGEND**

- EX HWS EXISTING HOT WATER
- EX S EXISTING SWITCHBOARD
- J-EX EXISTING JOINERY TO REMAIN
- J- JOINERY REFERENCE NO. REFER TO INTERIOR JOINERY DOCUMENTATION
- EXISTING BUILDING FABRIC
- PROPOSED EXTENT OF DEMOLITION

**3 EX / DEMO - GROUND PART PLAN (WEST)**  
1:100 @ A3

THIS DRAWING IS THE COPYRIGHT AND PROPERTY OF THE CONSULTANT. IT MUST NOT BE RETAINED, COPIED OR USED WITHOUT THE PERMISSION OF THE AUTHOR.  
 THE OWNER/BUILDER/SUBCONTRACTOR SHALL VERIFY ALL DIMENSIONS, LEVELS, SETBACKS AND SPECIFICATIONS PRIOR TO COMMENCING WORKS OR ORDERING MATERIALS AND SHALL BE RESPONSIBLE FOR ENSURING THAT ALL BUILDING WORKS CONFORM TO THE CURRENT BUILDING CODE OF AUSTRALIA, CURRENT AUSTRALIAN STANDARDS, BUILDING REGULATIONS AND TOWN PLANNING REQUIREMENTS. REPORT ANY DISCREPANCIES TO THE DESIGNER AND RELEVANT BUILDING SURVEYOR.  
 THIS DRAWING IS TO BE READ IN CONJUNCTION WITH THE OTHER DRAWINGS IN THIS SET AND WITH THE PROJECT SPECIFICATIONS.  
 DO NOT SCALE FROM THE DRAWINGS. USE WRITTEN DIMENSION ONLY. VARIATIONS TO WORKS SHOWN MUST BE CLAIMED AND APPROVED IN WRITING BEFORE PROCEEDING.  
 DRAWING ISSUED AS DESIGN INTENT ONLY. CONTRACTOR / MANUFACTURER TO ENSURE PRODUCT IS FIT FOR PURPOSE.


**CHRIS CONNELL DESIGN**  
 78 ST KILDA RD, ST KILDA | VICTORIA 3182  
 T +61 3 8598 2222 | E chrisconnell@chrisconnell.com.au

Rev	Revision Description	Date
1	TOWN PLANNING SUBMISSION	03.07.2024

Project	THE OBSERVATORY
Client	DARLING HOSPITALITY GROUP PTY LTD
Address	100 BIRDWOOD AVE, MELBOURNE VIC 3004
Issue	TOWN PLANNING

Drawing Title		EX / DEMO - GROUND PART PLAN (WEST)	
Date	JUNE 2024	Drawing No.	A016 [1]
Project No.	2024_003	Revision	[1]
Drawn	SC	Check	CC
Scale		1:100 @ A3	

LEGEND	
EX HWS	EXISTING HOT WATER
EX S	EXISTING SWITCHBOARD
J-EX	EXISTING JOINERY TO REMAIN
J-	JOINERY REFERENCE NO. REFER TO INTERIOR JOINERY DOCUMENTATION
(Solid line)	EXISTING BUILDING FABRIC
(Red dashed line)	PROPOSED EXTENT OF DEMOLITION

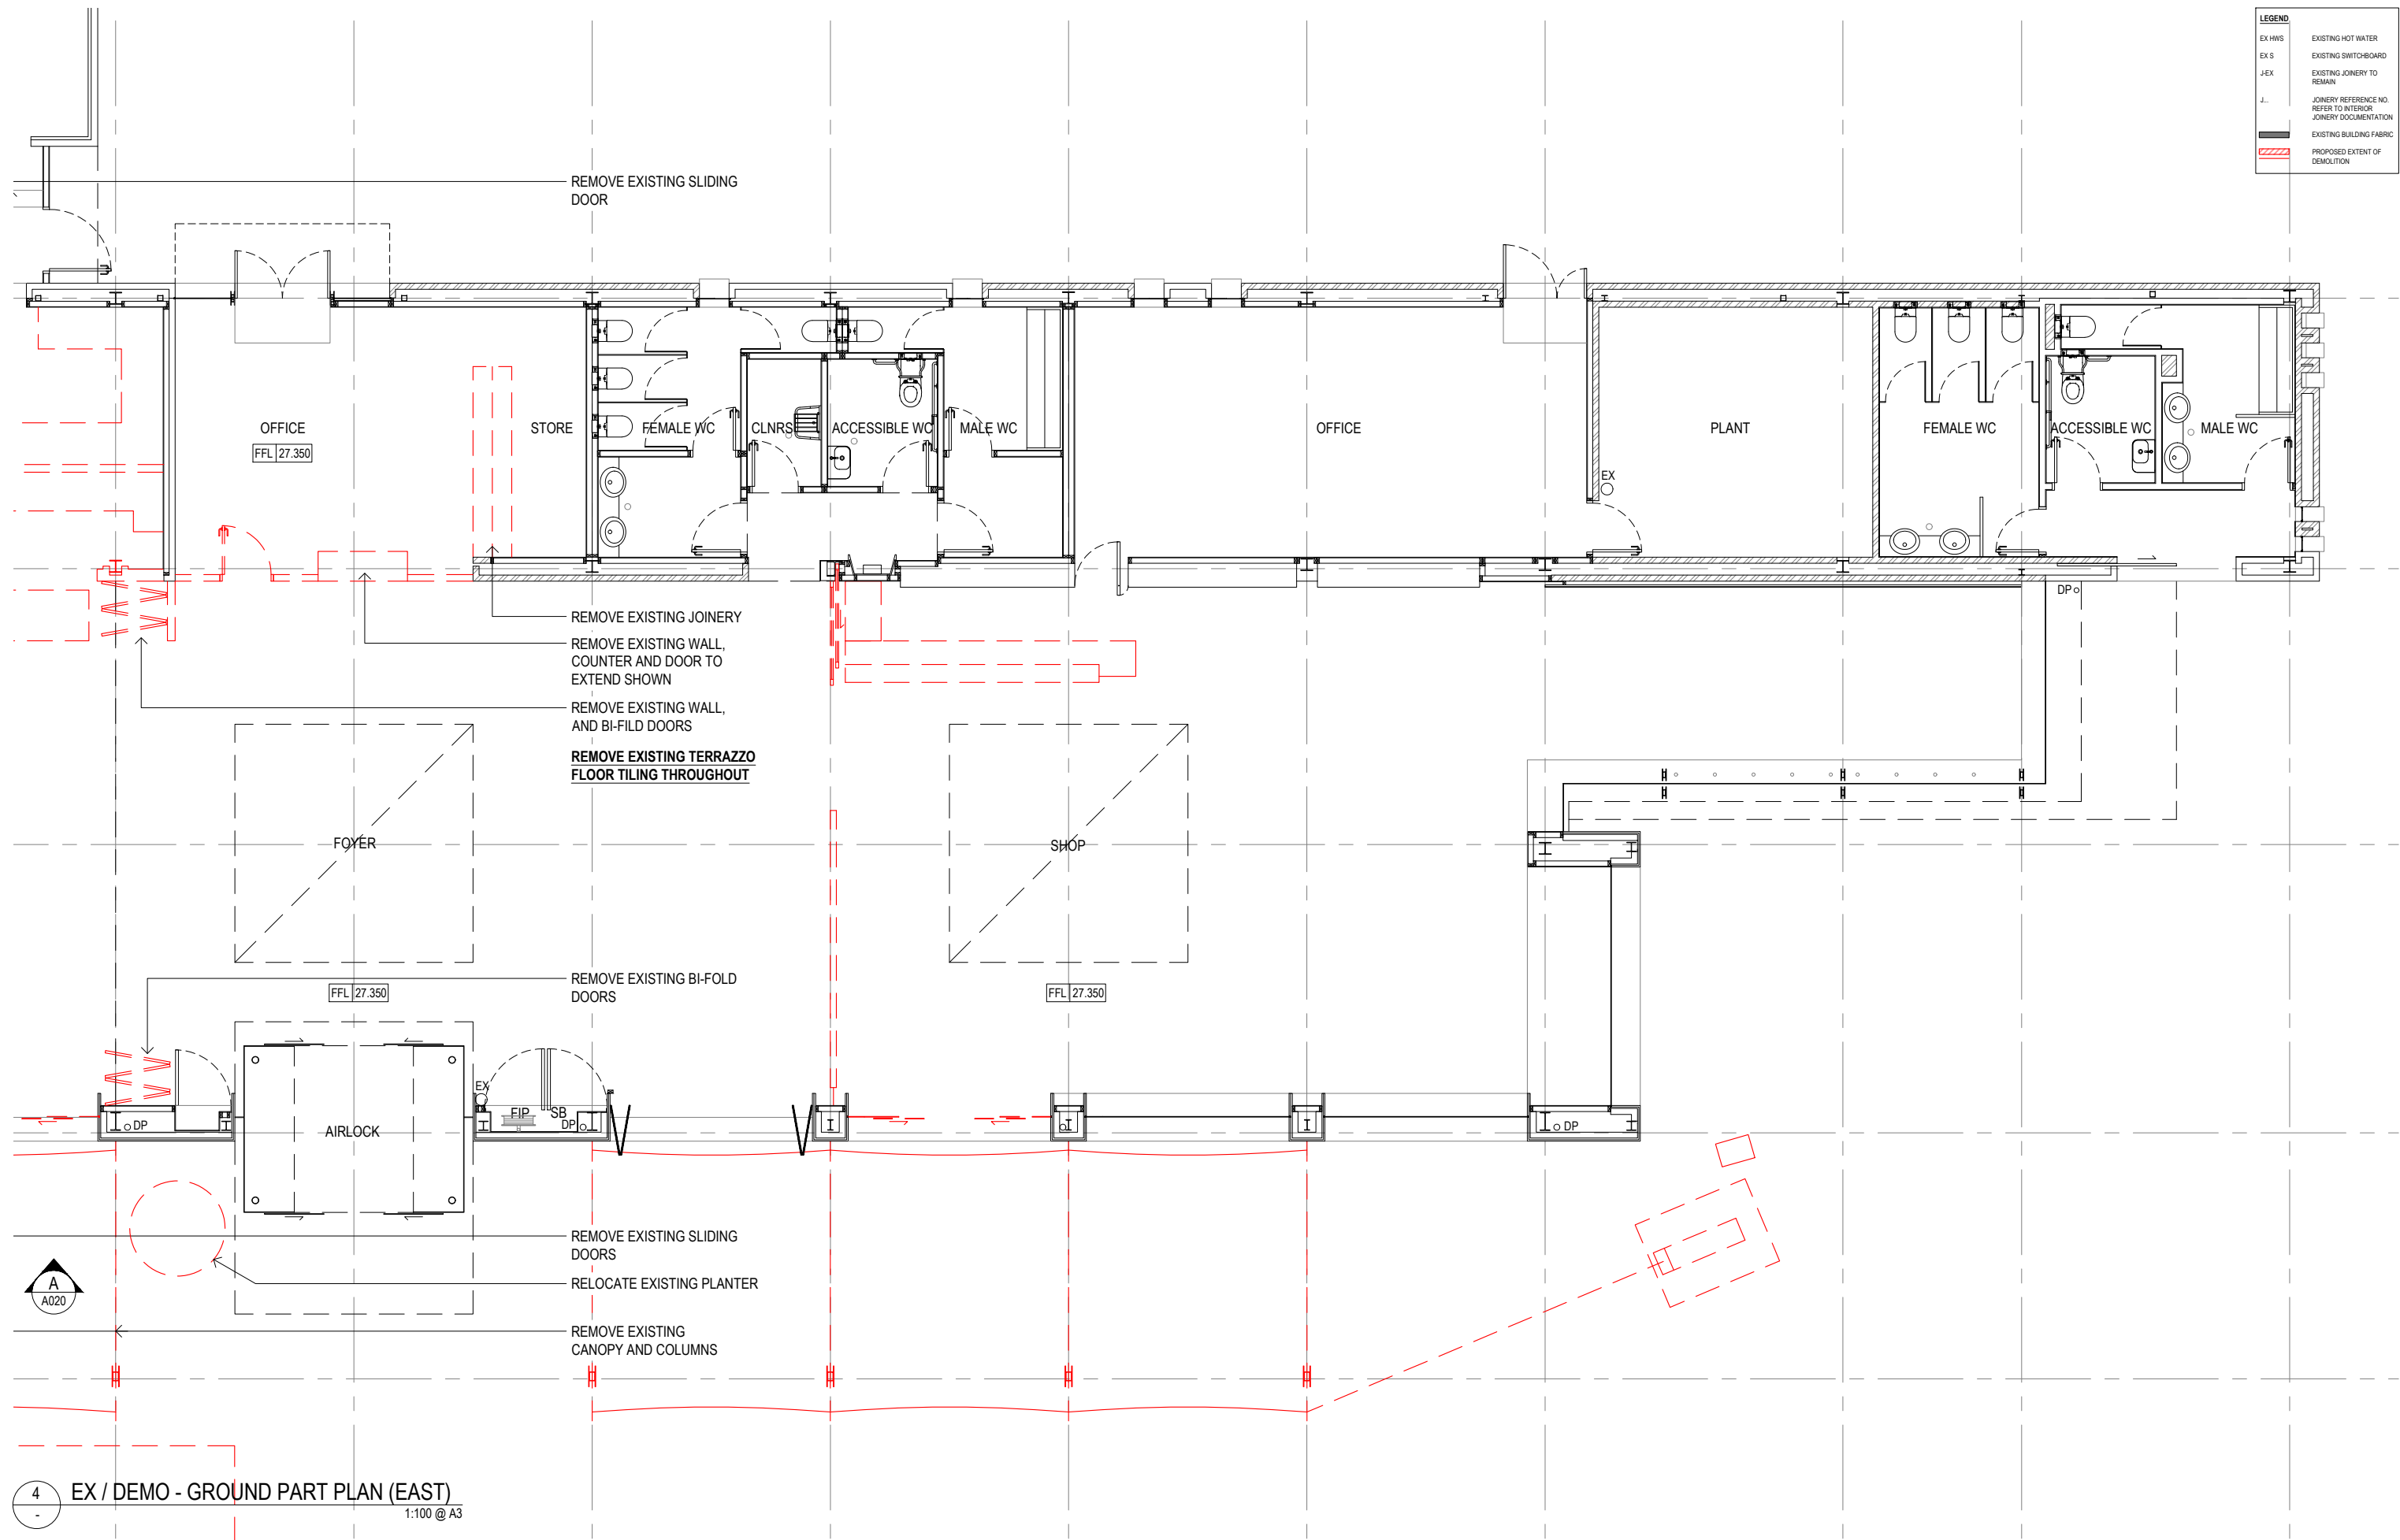


4 EX / DEMO - GROUND PART PLAN (EAST)  
1:100 @ A3


THIS DRAWING IS THE COPYRIGHT AND PROPERTY OF THE CONSULTANT. IT MUST NOT BE RETAINED, COPIED OR USED WITHOUT THE PERMISSION OF THE AUTHOR.  
THE OWNER/BUILDER/SUBCONTRACTOR SHALL VERIFY ALL DIMENSIONS, LEVELS, SETBACKS AND SPECIFICATIONS PRIOR TO COMMENCING WORKS OR ORDERING MATERIALS AND SHALL BE RESPONSIBLE FOR ENSURING THAT ALL BUILDING WORKS CONFORM TO THE CURRENT BUILDING CODE OF AUSTRALIA, CURRENT AUSTRALIAN STANDARDS, BUILDING REGULATIONS AND TOWN PLANNING REQUIREMENTS. REPORT ANY DISCREPANCIES TO THE DESIGNER AND RELEVANT BUILDING SURVEYOR.  
THIS DRAWING IS TO BE READ IN CONJUNCTION WITH THE OTHER DRAWINGS IN THIS SET AND WITH THE PROJECT SPECIFICATIONS.  
DO NOT SCALE FROM THE DRAWINGS. USE WRITTEN DIMENSION ONLY. VARIATIONS TO WORKS SHOWN MUST BE CLAIMED AND APPROVED IN WRITING BEFORE PROCEEDING.  
DRAWING ISSUED AS DESIGN INTENT ONLY. CONTRACTOR / MANUFACTURER TO ENSURE PRODUCT IS FIT FOR PURPOSE.

**CHRIS CONNELL DESIGN**  
78 ST KILDA RD, ST KILDA | VICTORIA 3182  
T +61 3 8598 2222 | E chrisconnell@chrisconnell.com.au

Rev	Revision Description	Date	Project	Drawing Title	Date	Revision
1	TOWN PLANNING SUBMISSION	03.07.2024	THE OBSERVATORY	EX / DEMO - GROUND PART PLAN (EAST)	JUNE 2024	A017 [1]
			Client	DARLING HOSPITALITY GROUP PTY LTD	Project No.	2024_003
			Address	100 BIRDWOOD AVE, MELBOURNE VIC 3004	Drawn	SC
			Issue	TOWN PLANNING	Check	CC
					Scale	1:100 @ A3

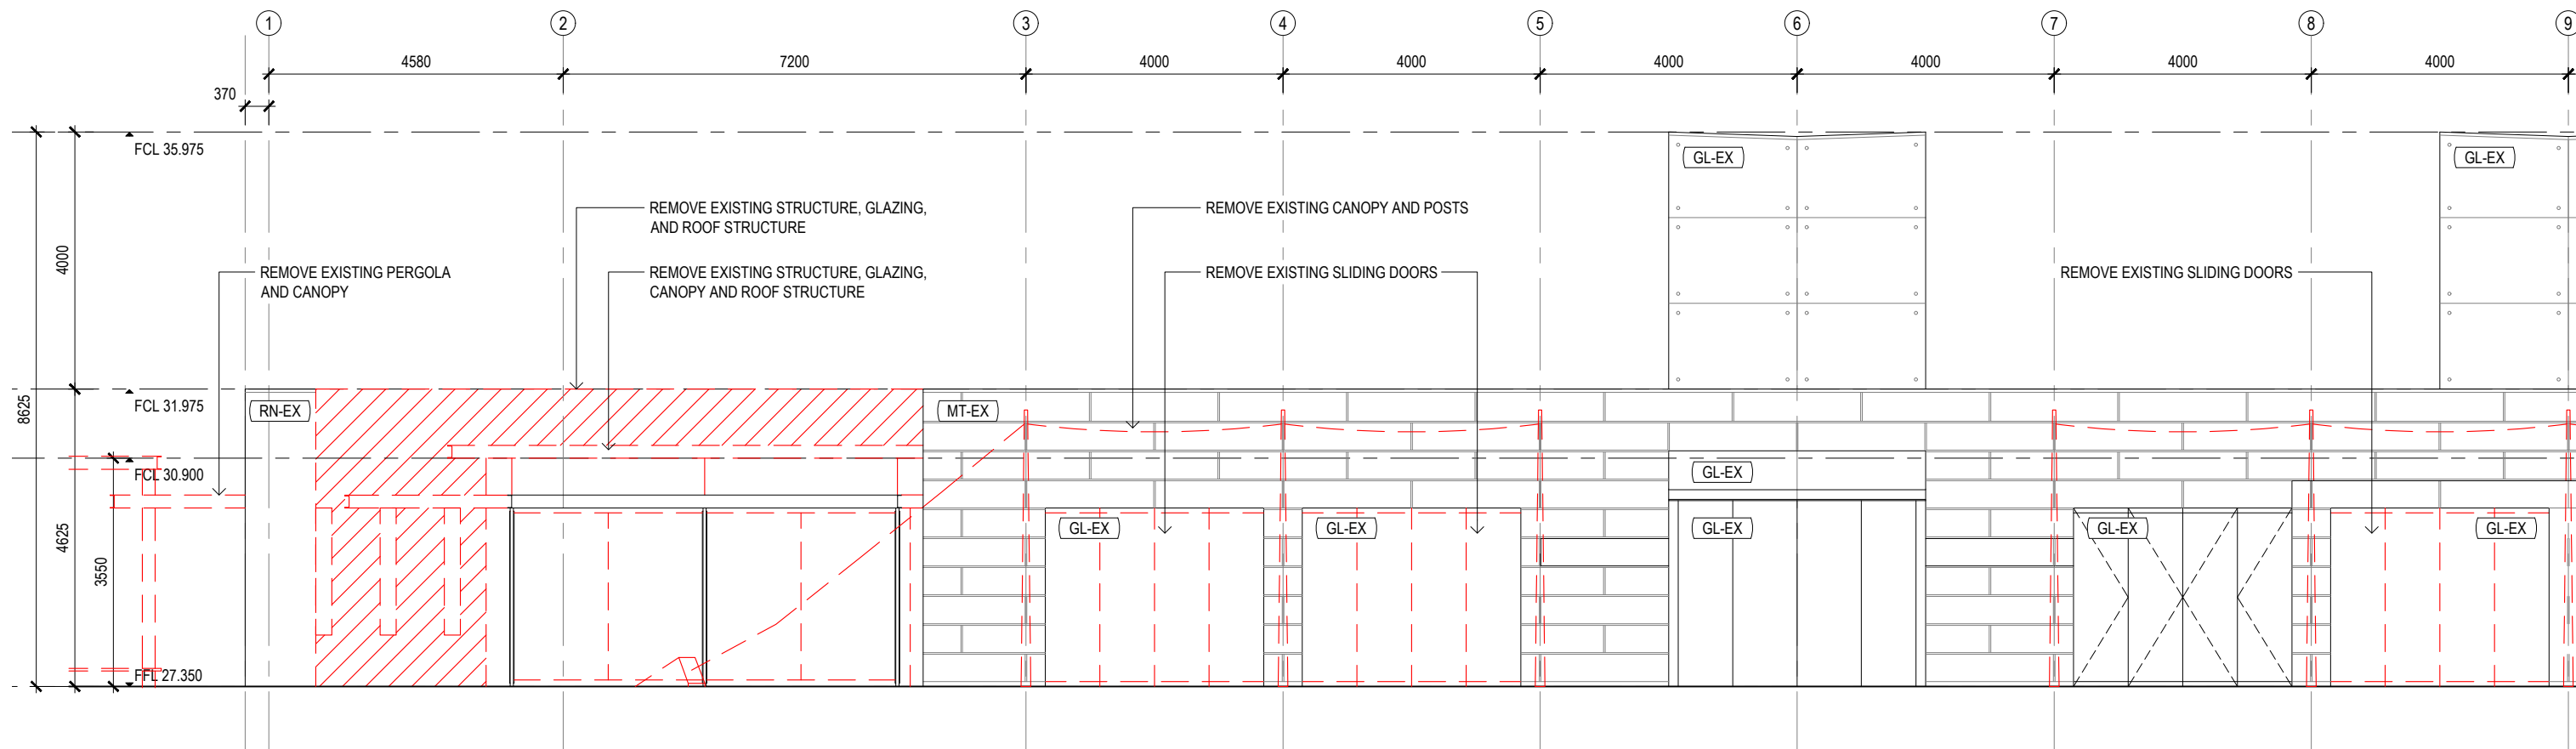


**A** EXISTING / DEMOLITION - ELEVATION A  
A015 1:100 @ A3

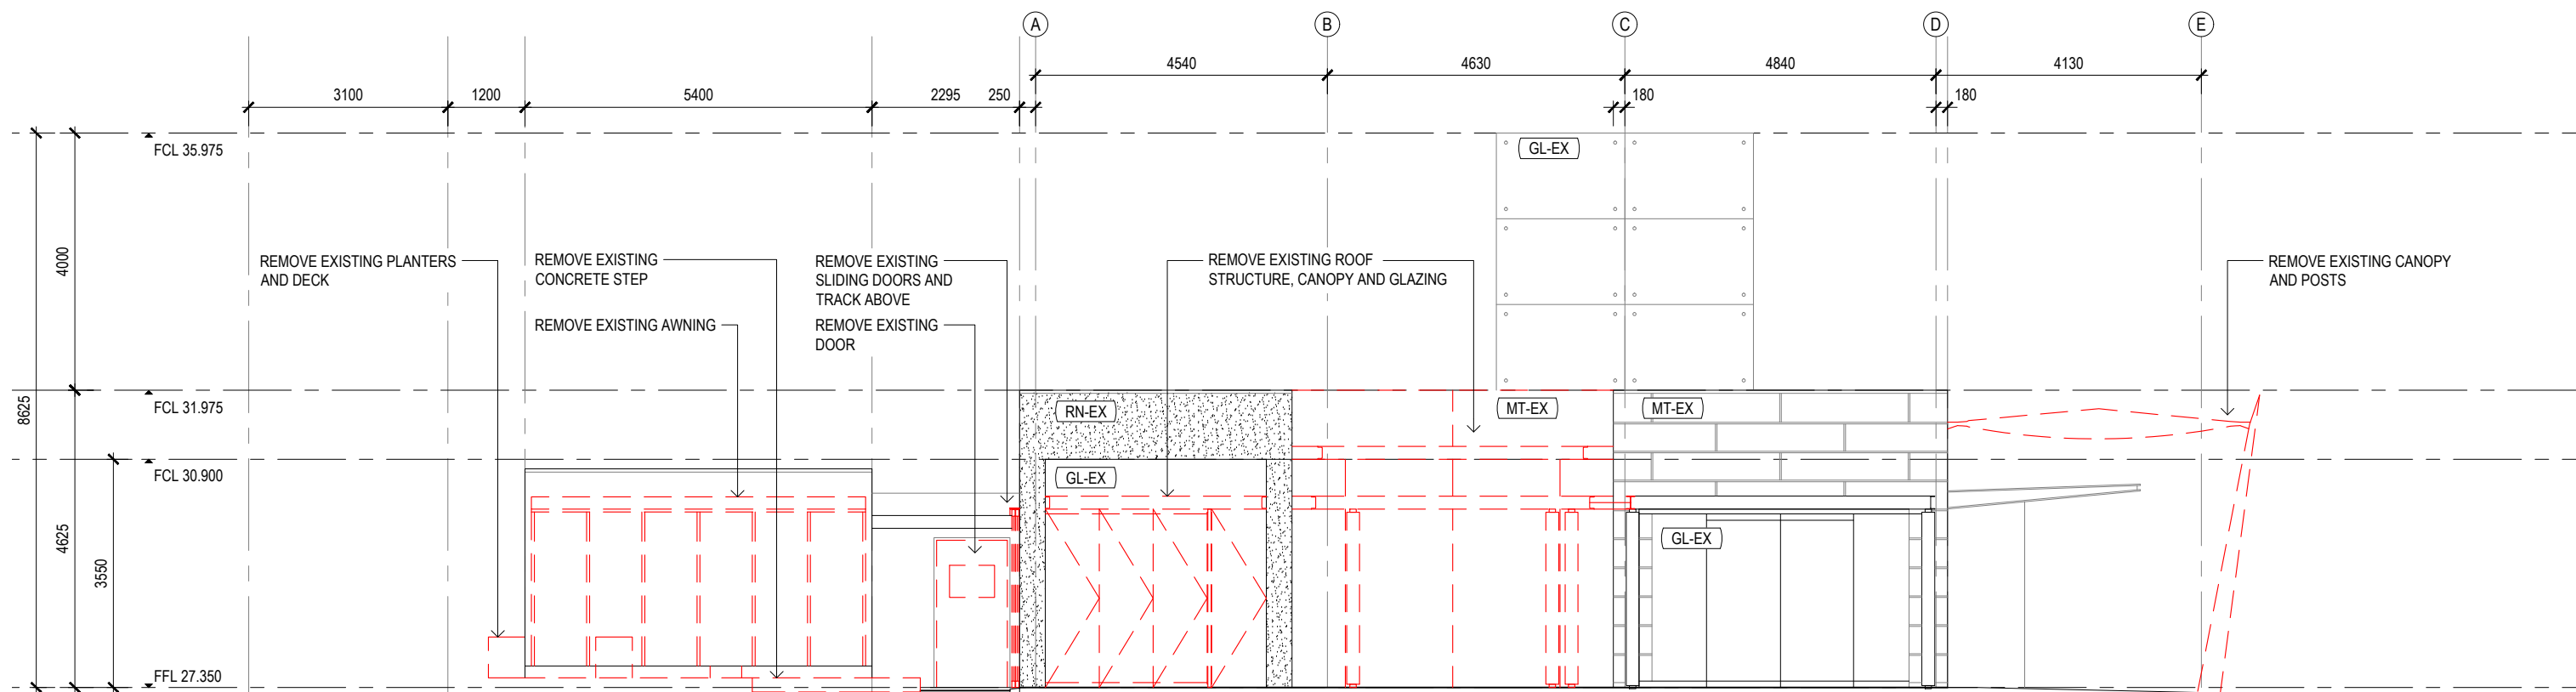

**B** EXISTING / DEMOLITION - ELEVATION B  
A015 1:100 @ A3

<p>THIS DRAWING IS THE COPYRIGHT AND PROPERTY OF THE CONSULTANT. IT MUST NOT BE RETAINED, COPIED OR USED WITHOUT THE PERMISSION OF THE AUTHOR.</p> <p>THE OWNER/BUILDER/SUBCONTRACTOR SHALL VERIFY ALL DIMENSIONS, LEVELS, SETBACKS AND SPECIFICATIONS PRIOR TO COMMENCING WORKS OR ORDERING MATERIALS AND SHALL BE RESPONSIBLE FOR ENSURING THAT ALL BUILDING WORKS CONFORM TO THE CURRENT BUILDING CODE OF AUSTRALIA, CURRENT AUSTRALIAN STANDARDS, BUILDING REGULATIONS AND TOWN PLANNING REQUIREMENTS. REPORT ANY DISCREPANCIES TO THE DESIGNER AND RELEVANT BUILDING SURVEYOR.</p> <p>THIS DRAWING IS TO BE READ IN CONJUNCTION WITH THE OTHER DRAWINGS IN THIS SET AND WITH THE PROJECT SPECIFICATIONS. DO NOT SCALE FROM THE DRAWINGS. USE WRITTEN DIMENSION ONLY. VARIATIONS TO WORKS SHOWN MUST BE CLAIMED AND APPROVED IN WRITING BEFORE PROCEEDING.</p> <p>DRAWING ISSUED AS DESIGN INTENT ONLY. CONTRACTOR / MANUFACTURER TO ENSURE PRODUCT IS FIT FOR PURPOSE.</p>	<p><b>CHRIS CONNELL DESIGN</b></p> <p>78 ST KILDA RD, ST KILDA   VICTORIA 3182 T +61 3 8598 2222   E chrisconnell@chrisconnell.com.au</p>	Rev	Revision Description	Date	Project	THE OBSERVATORY	Drawing Title	EXISTING / DEMOLITION - ELEVATIONS A & B		
		1	TOWN PLANNING SUBMISSION	03.07.2024	Client	DARLING HOSPITALITY GROUP PTY LTD		Date	JUNE 2024	
					Address	100 BIRDWOOD AVE, MELBOURNE VIC 3004		Project No.	2024_003	
					Issue	TOWN PLANNING		Drawn	SC	Check
									<p>Drawing No.</p> <p><b>A020</b> [1]</p> <p>Revision</p>	
									<p>Scale</p> <p>1:100 @ A3</p>	




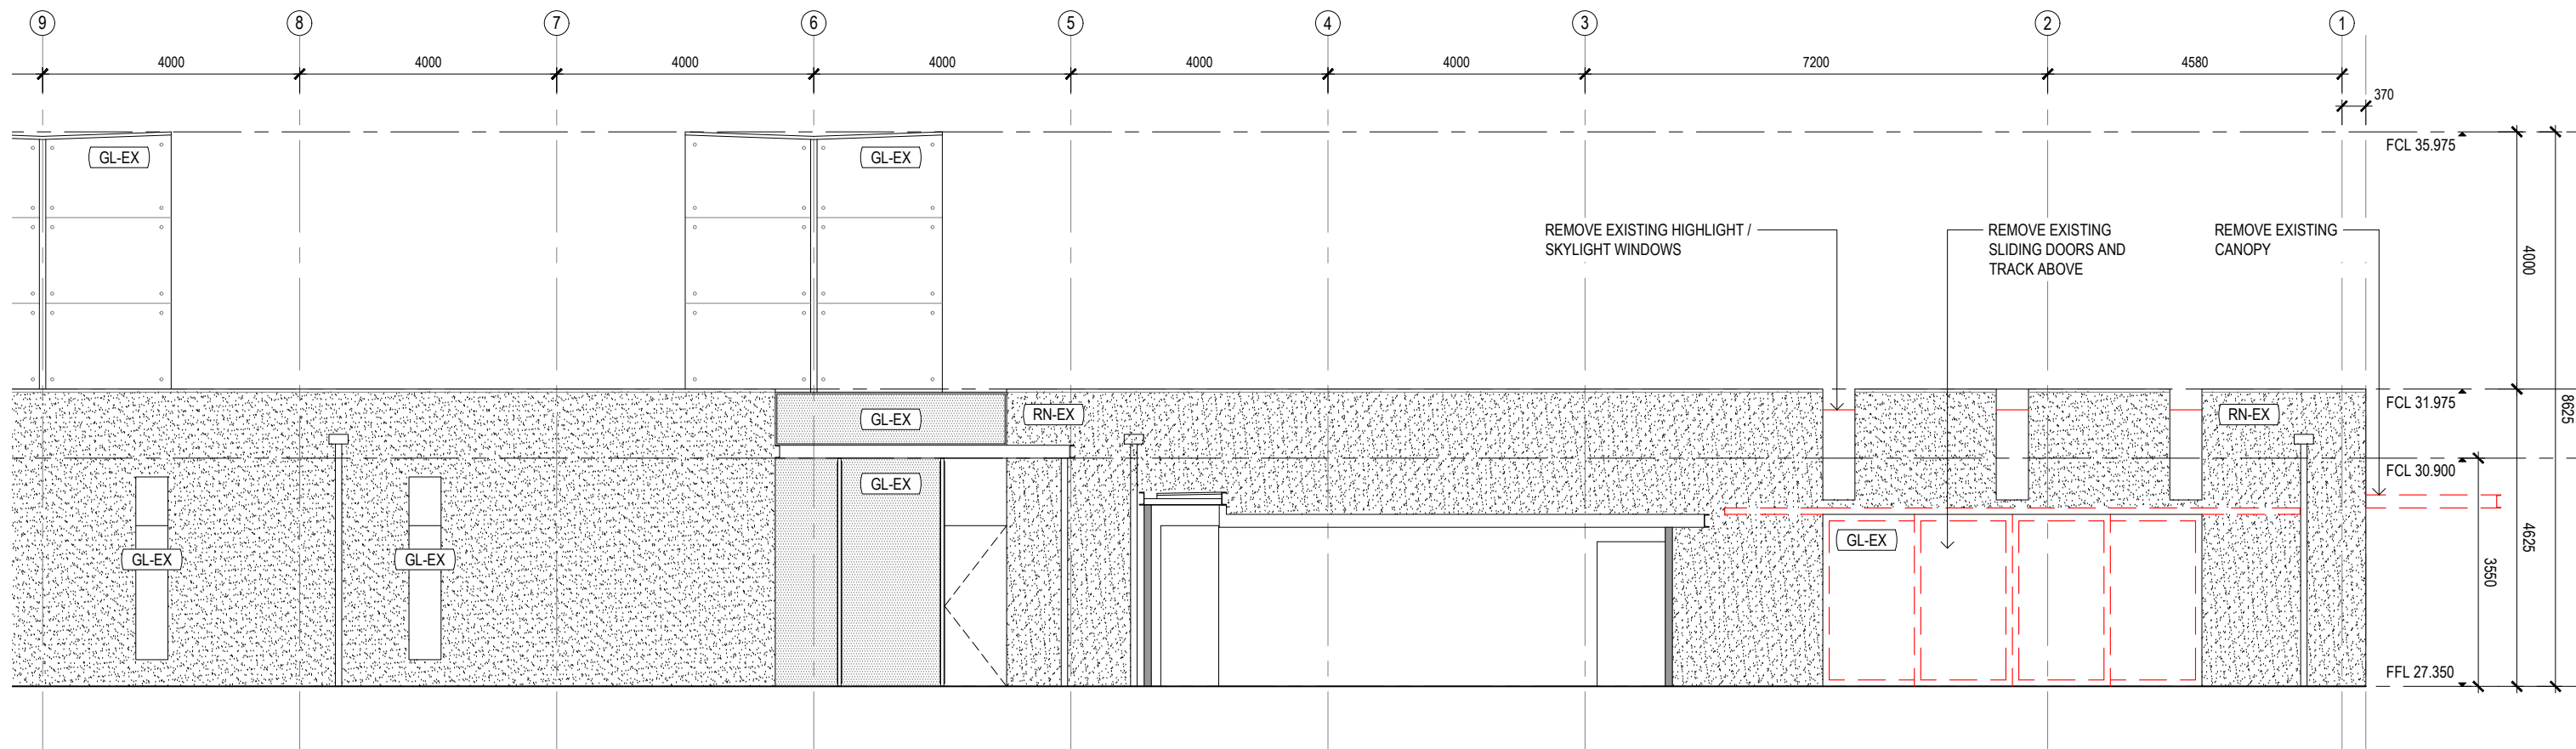

**C** EXISTING / DEMOLITION - ELEVATION C  
A015 1:100 @ A3

<p>THIS DRAWING IS THE COPYRIGHT AND PROPERTY OF THE CONSULTANT. IT MUST NOT BE RETAINED, COPIED OR USED WITHOUT THE PERMISSION OF THE AUTHOR.</p> <p>THE OWNER/BUILDER/SUBCONTRACTOR SHALL VERIFY ALL DIMENSIONS, LEVELS, SETBACKS AND SPECIFICATIONS PRIOR TO COMMENCING WORKS OR ORDERING MATERIALS AND SHALL BE RESPONSIBLE FOR ENSURING THAT ALL BUILDING WORKS CONFORM TO THE CURRENT BUILDING CODE OF AUSTRALIA, CURRENT AUSTRALIAN STANDARDS, BUILDING REGULATIONS AND TOWN PLANNING REQUIREMENTS. REPORT ANY DISCREPANCIES TO THE DESIGNER AND RELEVANT BUILDING SURVEYOR.</p> <p>THIS DRAWING IS TO BE READ IN CONJUNCTION WITH THE OTHER DRAWINGS IN THIS SET AND WITH THE PROJECT SPECIFICATIONS. DO NOT SCALE FROM THE DRAWINGS. USE WRITTEN DIMENSION ONLY. VARIATIONS TO WORKS SHOWN MUST BE CLAIMED AND APPROVED IN WRITING BEFORE PROCEEDING.</p> <p>DRAWING ISSUED AS DESIGN INTENT ONLY. CONTRACTOR / MANUFACTURER TO ENSURE PRODUCT IS FIT FOR PURPOSE.</p>	<p><b>CHRIS CONNELL DESIGN</b></p> <p>78 ST KILDA RD, ST KILDA   VICTORIA 3182 T +61 3 8598 2222   E chrisconnell@chrisconnell.com.au</p>	Rev	Revision Description	Date	Project	THE OBSERVATORY		Drawing Title	EXISTING / DEMOLITION - ELEVATION C		
		1	TOWN PLANNING SUBMISSION	03.07.2024	Client	DARLING HOSPITALITY GROUP PTY LTD		Date	JUNE 2024		
					Address	100 BIRDWOOD AVE, MELBOURNE VIC 3004		Project No.	2024_003		
					Issue	TOWN PLANNING		Drawn	SC	Check	CC

	Drawing No.	A021	Revision	[1]
	Scale	1:100 @ A3		

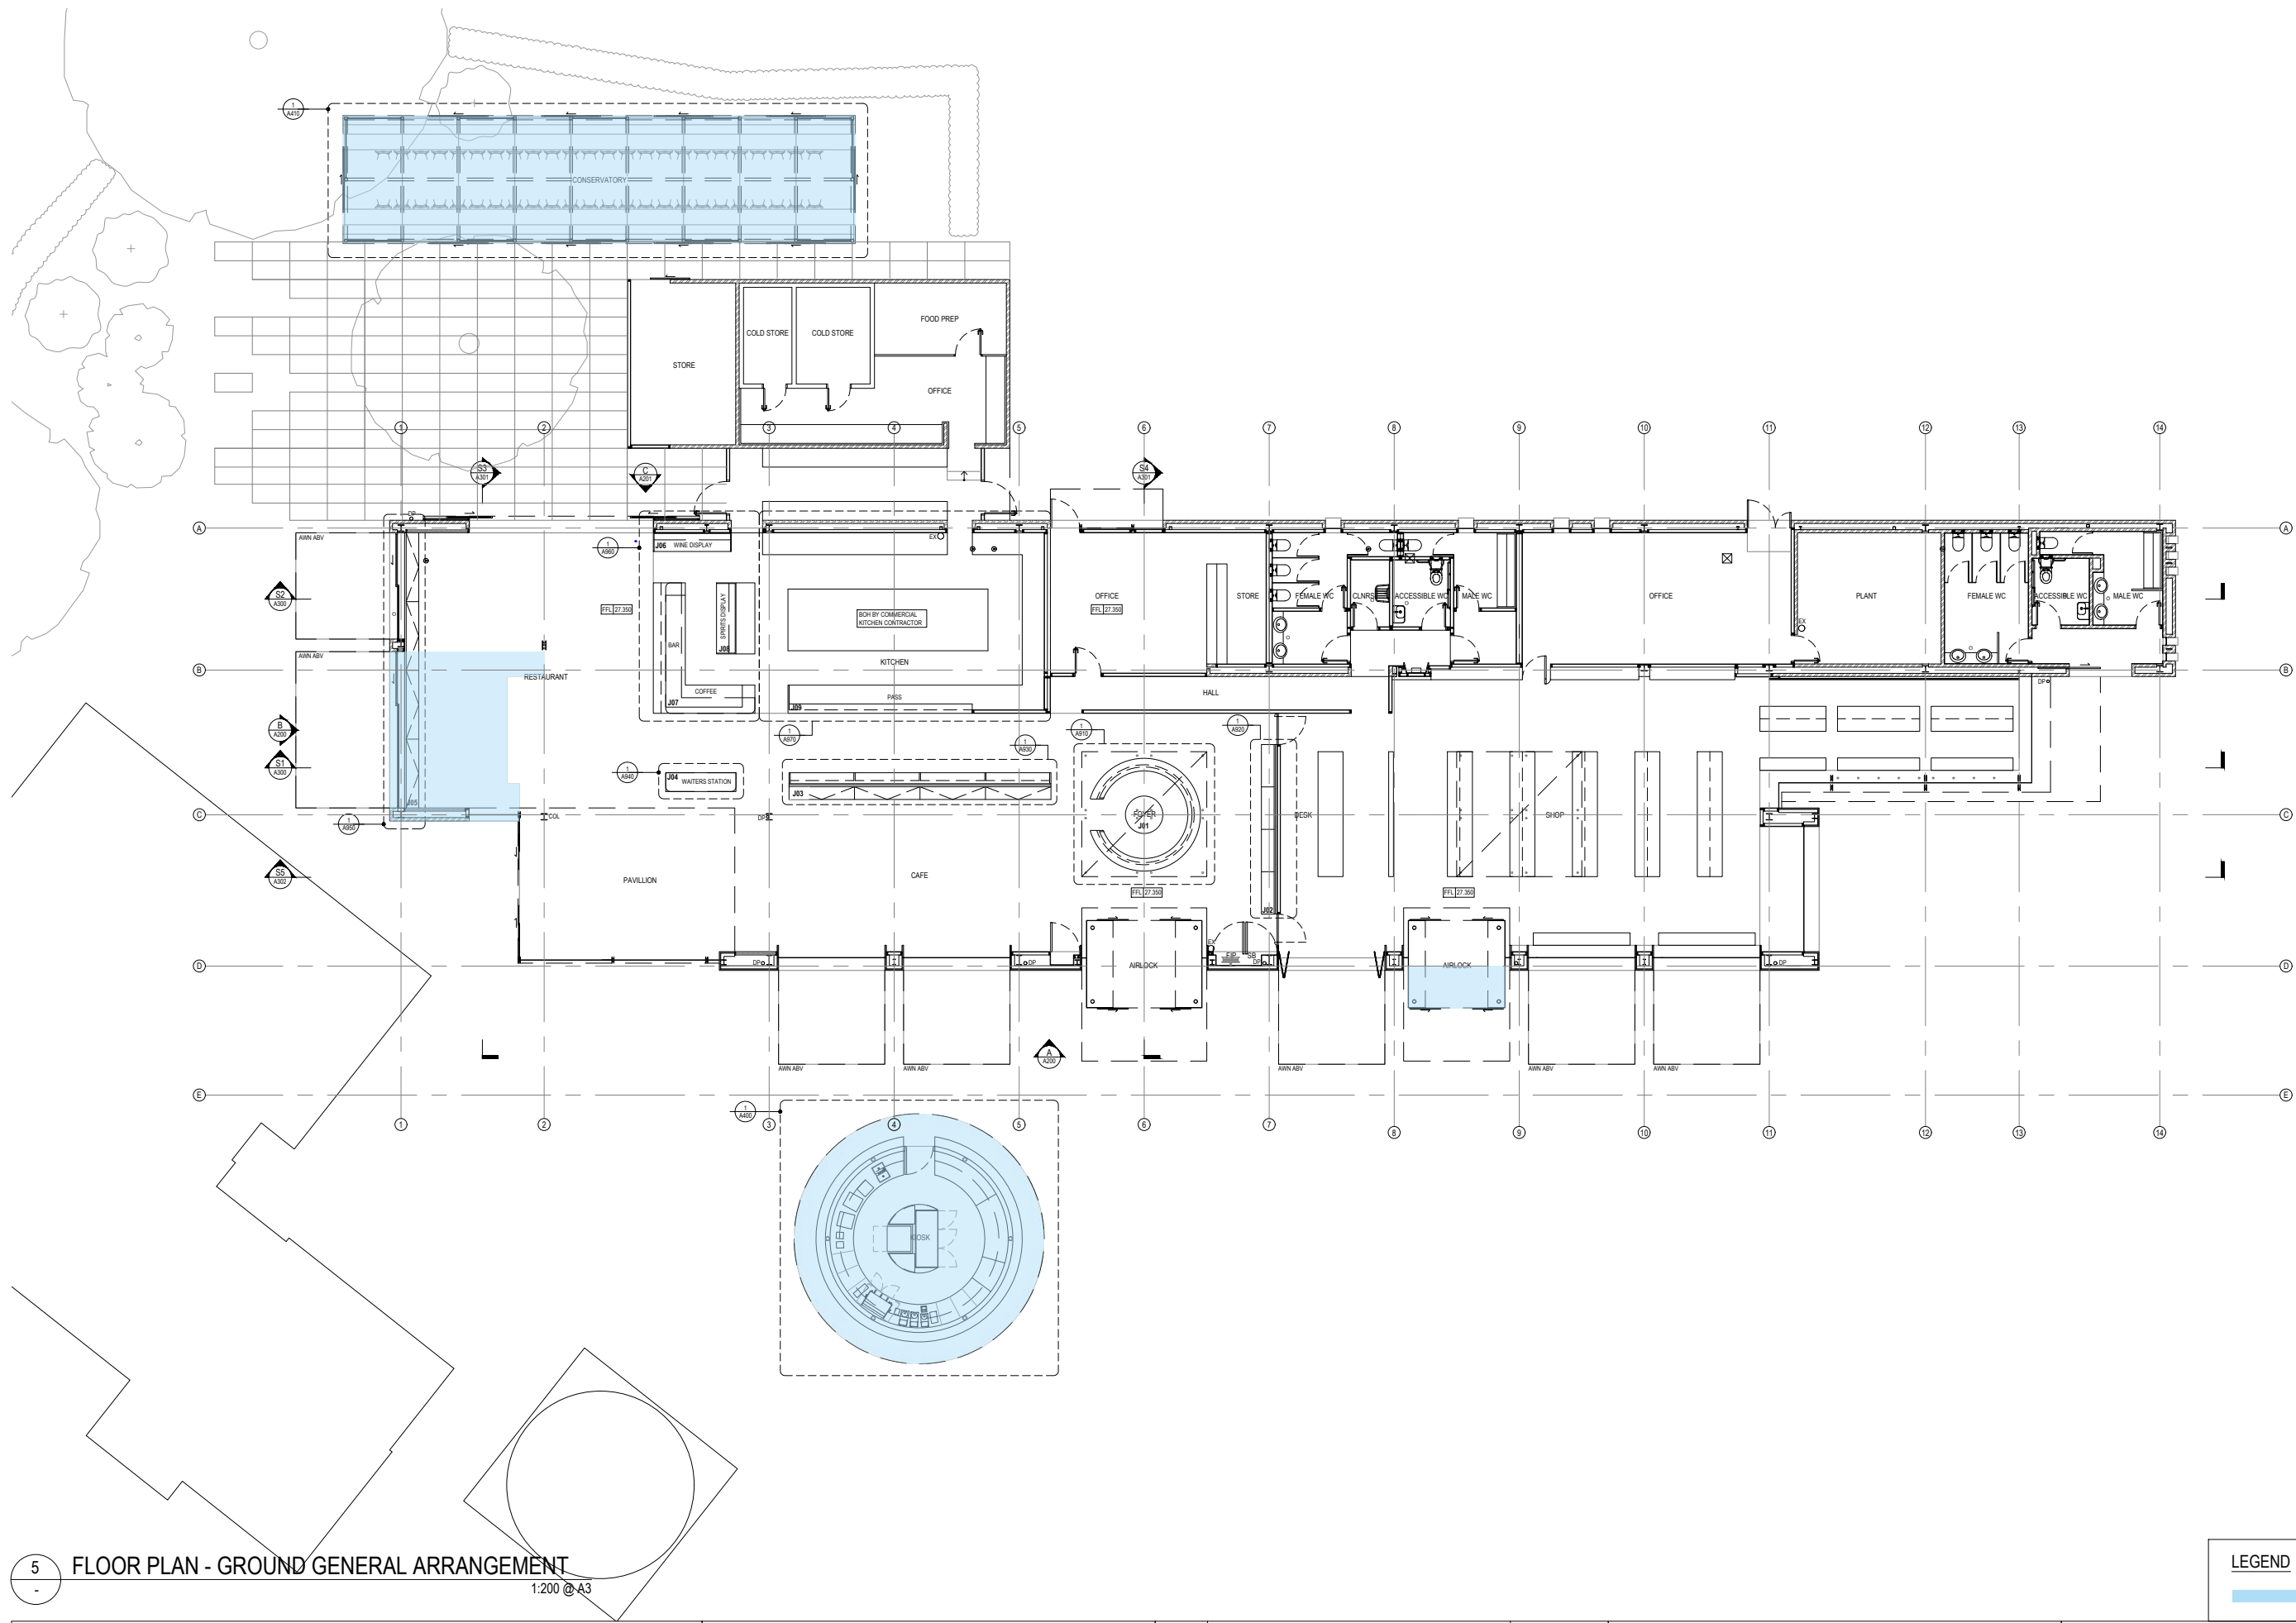

5 FLOOR PLAN - GROUND GENERAL ARRANGEMENT  
1:200 @ A3

**LEGEND**  
 PROPOSED ADDITIONS


THIS DRAWING IS THE COPYRIGHT AND PROPERTY OF THE CONSULTANT. IT MUST NOT BE RETAINED, COPIED OR USED WITHOUT THE PERMISSION OF THE AUTHOR.  
 THE OWNER/BUILDER/SUBCONTRACTOR SHALL VERIFY ALL DIMENSIONS, LEVELS, SETBACKS AND SPECIFICATIONS PRIOR TO COMMENCING WORKS OR ORDERING MATERIALS AND SHALL BE RESPONSIBLE FOR ENSURING THAT ALL BUILDING WORKS CONFORM TO THE CURRENT BUILDING CODE OF AUSTRALIA, CURRENT AUSTRALIAN STANDARDS, BUILDING REGULATIONS AND TOWN PLANNING REQUIREMENTS. REPORT ANY DISCREPANCIES TO THE DESIGNER AND RELEVANT BUILDING SURVEYOR.  
 THIS DRAWING IS TO BE READ IN CONJUNCTION WITH THE OTHER DRAWINGS IN THIS SET AND WITH THE PROJECT SPECIFICATIONS.  
 DO NOT SCALE FROM THE DRAWINGS. USE WRITTEN DIMENSION ONLY. VARIATIONS TO WORKS SHOWN MUST BE CLAIMED AND APPROVED IN WRITING BEFORE PROCEEDING.  
 DRAWING ISSUED AS DESIGN INTENT ONLY. CONTRACTOR / MANUFACTURER TO ENSURE PRODUCT IS FIT FOR PURPOSE.

**CHRIS CONNELL DESIGN**  
 78 ST KILDA RD, ST KILDA | VICTORIA 3182  
 T +61 3 8598 2222 | E chrisconnell@chrisconnell.com.au

Rev	Revision Description	Date
1	TOWN PLANNING SUBMISSION	03.07.2024

Project	THE OBSERVATORY
Client	DARLING HOSPITALITY GROUP PTY LTD
Address	100 BIRDWOOD AVE, MELBOURNE VIC 3004
Issue	TOWN PLANNING

Drawing Title		FLOOR PLAN - GROUND GENERAL ARRANGEMENT	
Date	JUNE 2024	Drawing No.	A100
Project No.	2024_003	Revision	[1]
Drawn	SC	Check	CC
Scale		1:200 @ A3	

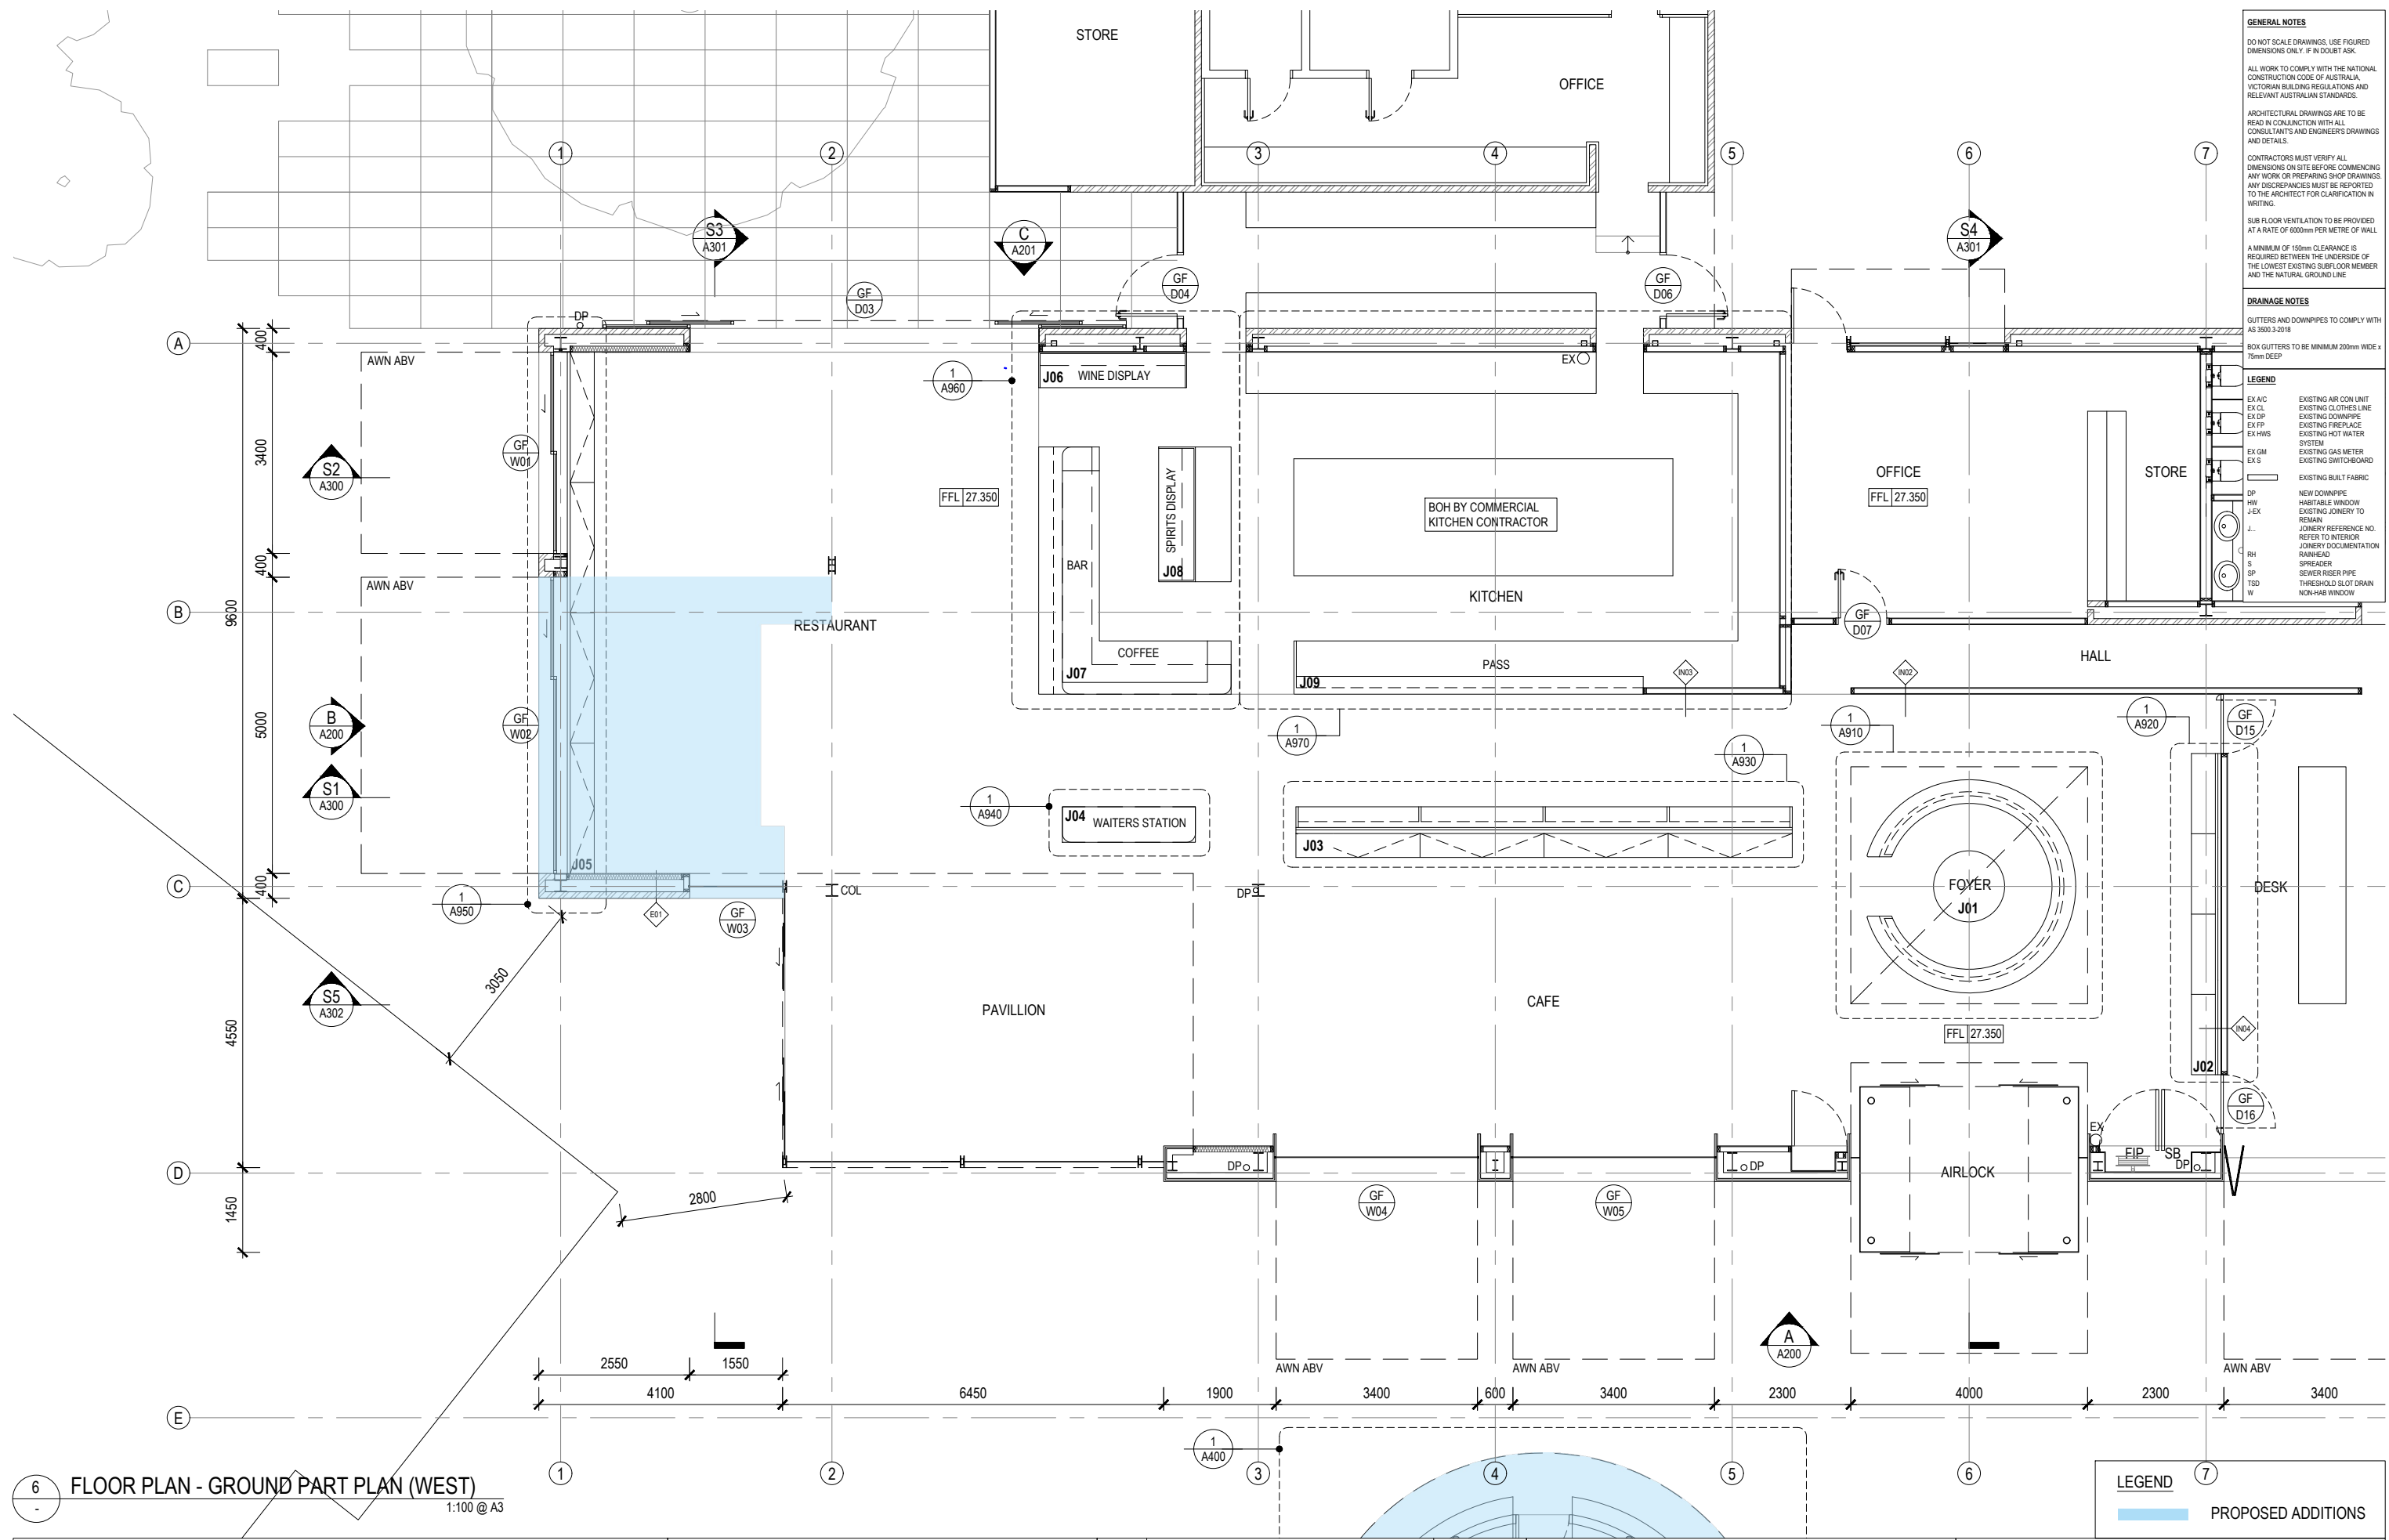

**GENERAL NOTES**  
 DO NOT SCALE DRAWINGS. USE FIGURED DIMENSIONS ONLY. IF IN DOUBT ASK.  
 ALL WORK TO COMPLY WITH THE NATIONAL CONSTRUCTION CODE OF AUSTRALIA, VICTORIAN BUILDING REGULATIONS AND RELEVANT AUSTRALIAN STANDARDS.  
 ARCHITECTURAL DRAWINGS ARE TO BE READ IN CONJUNCTION WITH ALL CONSULTANTS AND ENGINEERS DRAWINGS AND DETAILS.  
 CONTRACTORS MUST VERIFY ALL DIMENSIONS ON SITE BEFORE COMMENCING ANY WORK OR PREPARING SHOP DRAWINGS. ANY DISCREPANCIES MUST BE REPORTED TO THE ARCHITECT FOR CLARIFICATION IN WRITING.  
 SUB FLOOR VENTILATION TO BE PROVIDED AT A RATE OF 600mm PER METRE OF WALL.  
 A MINIMUM OF 150mm CLEARANCE IS REQUIRED BETWEEN THE UNDERSIDE OF THE LOWEST EXISTING SUBFLOOR MEMBER AND THE NATURAL GROUND LINE.

**DRAINAGE NOTES**  
 GUTTERS AND DOWNPIPES TO COMPLY WITH AS 3500.3-2018  
 BOX GUTTERS TO BE MINIMUM 200mm WIDE x 75mm DEEP

**LEGEND**

EX A/C	EXISTING AIR CON UNIT
EX CL	EXISTING CLOTHES LINE
EX DP	EXISTING DOWNPPIPE
EX FP	EXISTING FIREPLACE
EX HWS	EXISTING HOT WATER SYSTEM
EX GM	EXISTING GAS METER
EX S	EXISTING SWITCHBOARD
DP	NEW DOWNPPIPE
HW	HABITABLE WINDOW
J/EX	EXISTING JOINERY TO REMAIN
J	JOINERY REFERENCE NO. REFER TO INTERIOR JOINERY DOCUMENTATION
RH	RAINHEAD
S	SPEAKER
SP	SEWER RISER PIPE
TSD	THRESHOLD SLOT DRAIN
W	NON-HAB WINDOW

6 FLOOR PLAN - GROUND PART PLAN (WEST) 1:100 @ A3

**LEGEND**  
 PROPOSED ADDITIONS

THIS DRAWING IS THE COPYRIGHT AND PROPERTY OF THE CONSULTANT. IT MUST NOT BE RETAINED, COPIED OR USED WITHOUT THE PERMISSION OF THE AUTHOR.  
 THE OWNER/BUILDER/SUBCONTRACTOR SHALL VERIFY ALL DIMENSIONS, LEVELS, SETBACKS AND SPECIFICATIONS PRIOR TO COMMENCING WORKS OR ORDERING MATERIALS AND SHALL BE RESPONSIBLE FOR ENSURING THAT ALL BUILDING WORKS CONFORM TO THE CURRENT BUILDING CODE OF AUSTRALIA, CURRENT AUSTRALIAN STANDARDS, BUILDING REGULATIONS AND TOWN PLANNING REQUIREMENTS. REPORT ANY DISCREPANCIES TO THE DESIGNER AND RELEVANT BUILDING SURVEYOR.  
 THIS DRAWING IS TO BE READ IN CONJUNCTION WITH THE OTHER DRAWINGS IN THIS SET AND WITH THE PROJECT SPECIFICATIONS.  
 DO NOT SCALE FROM THE DRAWINGS. USE WRITTEN DIMENSION ONLY. VARIATIONS TO WORKS SHOWN MUST BE CLAIMED AND APPROVED IN WRITING BEFORE PROCEEDING.  
 DRAWING ISSUED AS DESIGN INTENT ONLY. CONTRACTOR / MANUFACTURER TO ENSURE PRODUCT IS FIT FOR PURPOSE.

**CHRIS CONNELL DESIGN**  
 78 ST KILDA RD, ST KILDA | VICTORIA 3182  
 T +61 3 8598 2222 | E chrisconnell@chrisconnell.com.au


Rev	Revision Description	Date
1	TOWN PLANNING SUBMISSION	03.07.2024

Project: THE OBSERVATORY  
 Client: DARLING HOSPITALITY GROUP PTY LTD  
 Address: 100 BIRDWOOD AVE, MELBOURNE VIC 3004  
 Issue: TOWN PLANNING

Drawing Title: FLOOR PLAN - GROUND PART PLAN (WEST)  
 Date: JUNE 2024  
 Project No.: 2024\_003  
 Drawn: SC  
 Check: CC

Drawing No.: A101 [1]  
 Scale: 1:100 @ A3



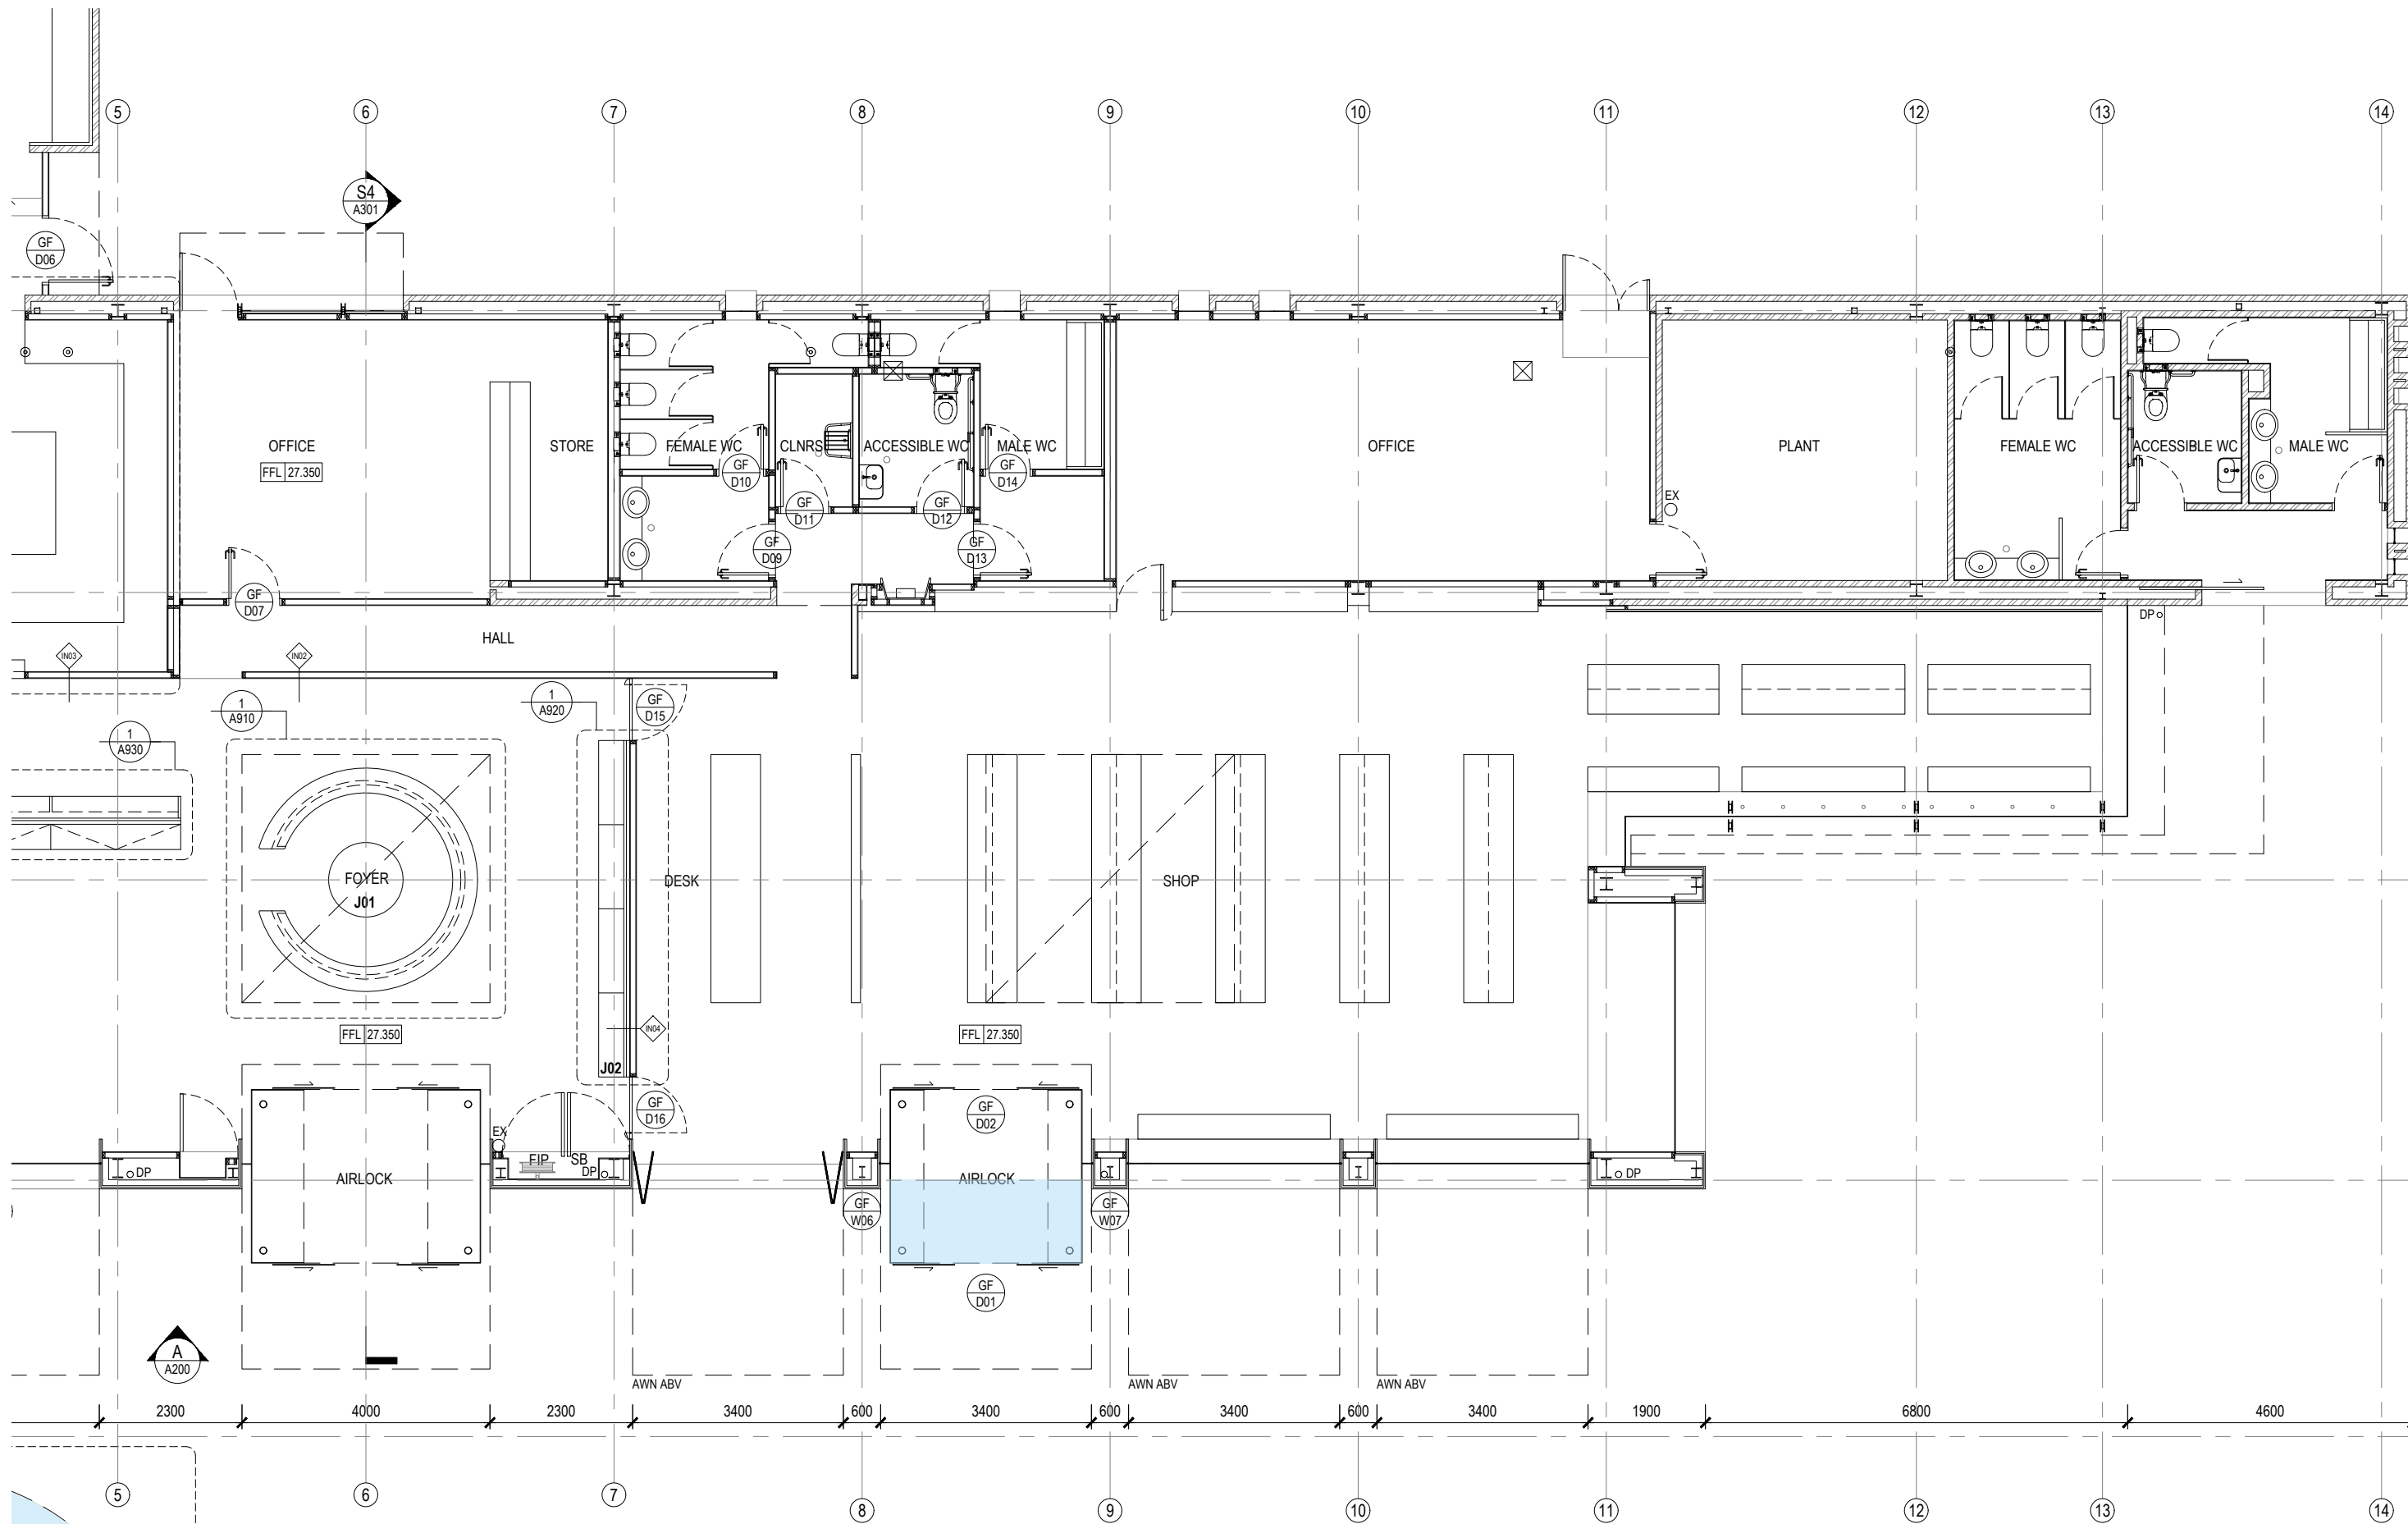

7 FLOOR PLAN - GROUND PART PLAN (EAST)

1:100 @ A3

LEGEND

PROPOSED ADDITIONS

THIS DRAWING IS THE COPYRIGHT AND PROPERTY OF THE CONSULTANT. IT MUST NOT BE RETAINED, COPIED OR USED WITHOUT THE PERMISSION OF THE AUTHOR.  
 THE OWNER/BUILDER/SUBCONTRACTOR SHALL VERIFY ALL DIMENSIONS, LEVELS, SETBACKS AND SPECIFICATIONS PRIOR TO COMMENCING WORKS OR ORDERING MATERIALS AND SHALL BE RESPONSIBLE FOR ENSURING THAT ALL BUILDING WORKS CONFORM TO THE CURRENT BUILDING CODE OF AUSTRALIA, CURRENT AUSTRALIAN STANDARDS, BUILDING REGULATIONS AND TOWN PLANNING REQUIREMENTS. REPORT ANY DISCREPANCIES TO THE DESIGNER AND RELEVANT BUILDING SURVEYOR.  
 THIS DRAWING IS TO BE READ IN CONJUNCTION WITH THE OTHER DRAWINGS IN THIS SET AND WITH THE PROJECT SPECIFICATIONS.  
 DO NOT SCALE FROM THE DRAWINGS. USE WRITTEN DIMENSION ONLY. VARIATIONS TO WORKS SHOWN MUST BE CLAIMED AND APPROVED IN WRITING BEFORE PROCEEDING.  
 DRAWING ISSUED AS DESIGN INTENT ONLY. CONTRACTOR / MANUFACTURER TO ENSURE PRODUCT IS FIT FOR PURPOSE.


**CHRIS  
CONNELL  
DESIGN**

78 ST KILDA RD, ST KILDA | VICTORIA 3182  
 T +61 3 8598 2222 | E chrisconnell@chrisconnell.com.au

Rev	Revision Description	Date
1	TOWN PLANNING SUBMISSION	03.07.2024

Project	THE OBSERVATORY
Client	DARLING HOSPITALITY GROUP PTY LTD
Address	100 BIRDWOOD AVE, MELBOURNE VIC 3004
Issue	TOWN PLANNING

Drawing Title	FLOOR PLAN - GROUND PART PLAN (EAST)	
Date	JUNE 2024	Revision
Project No.	2024_003	<b>A102 [1]</b>
Drawn	SC	Check
		CC
Scale	1:100 @ A3	

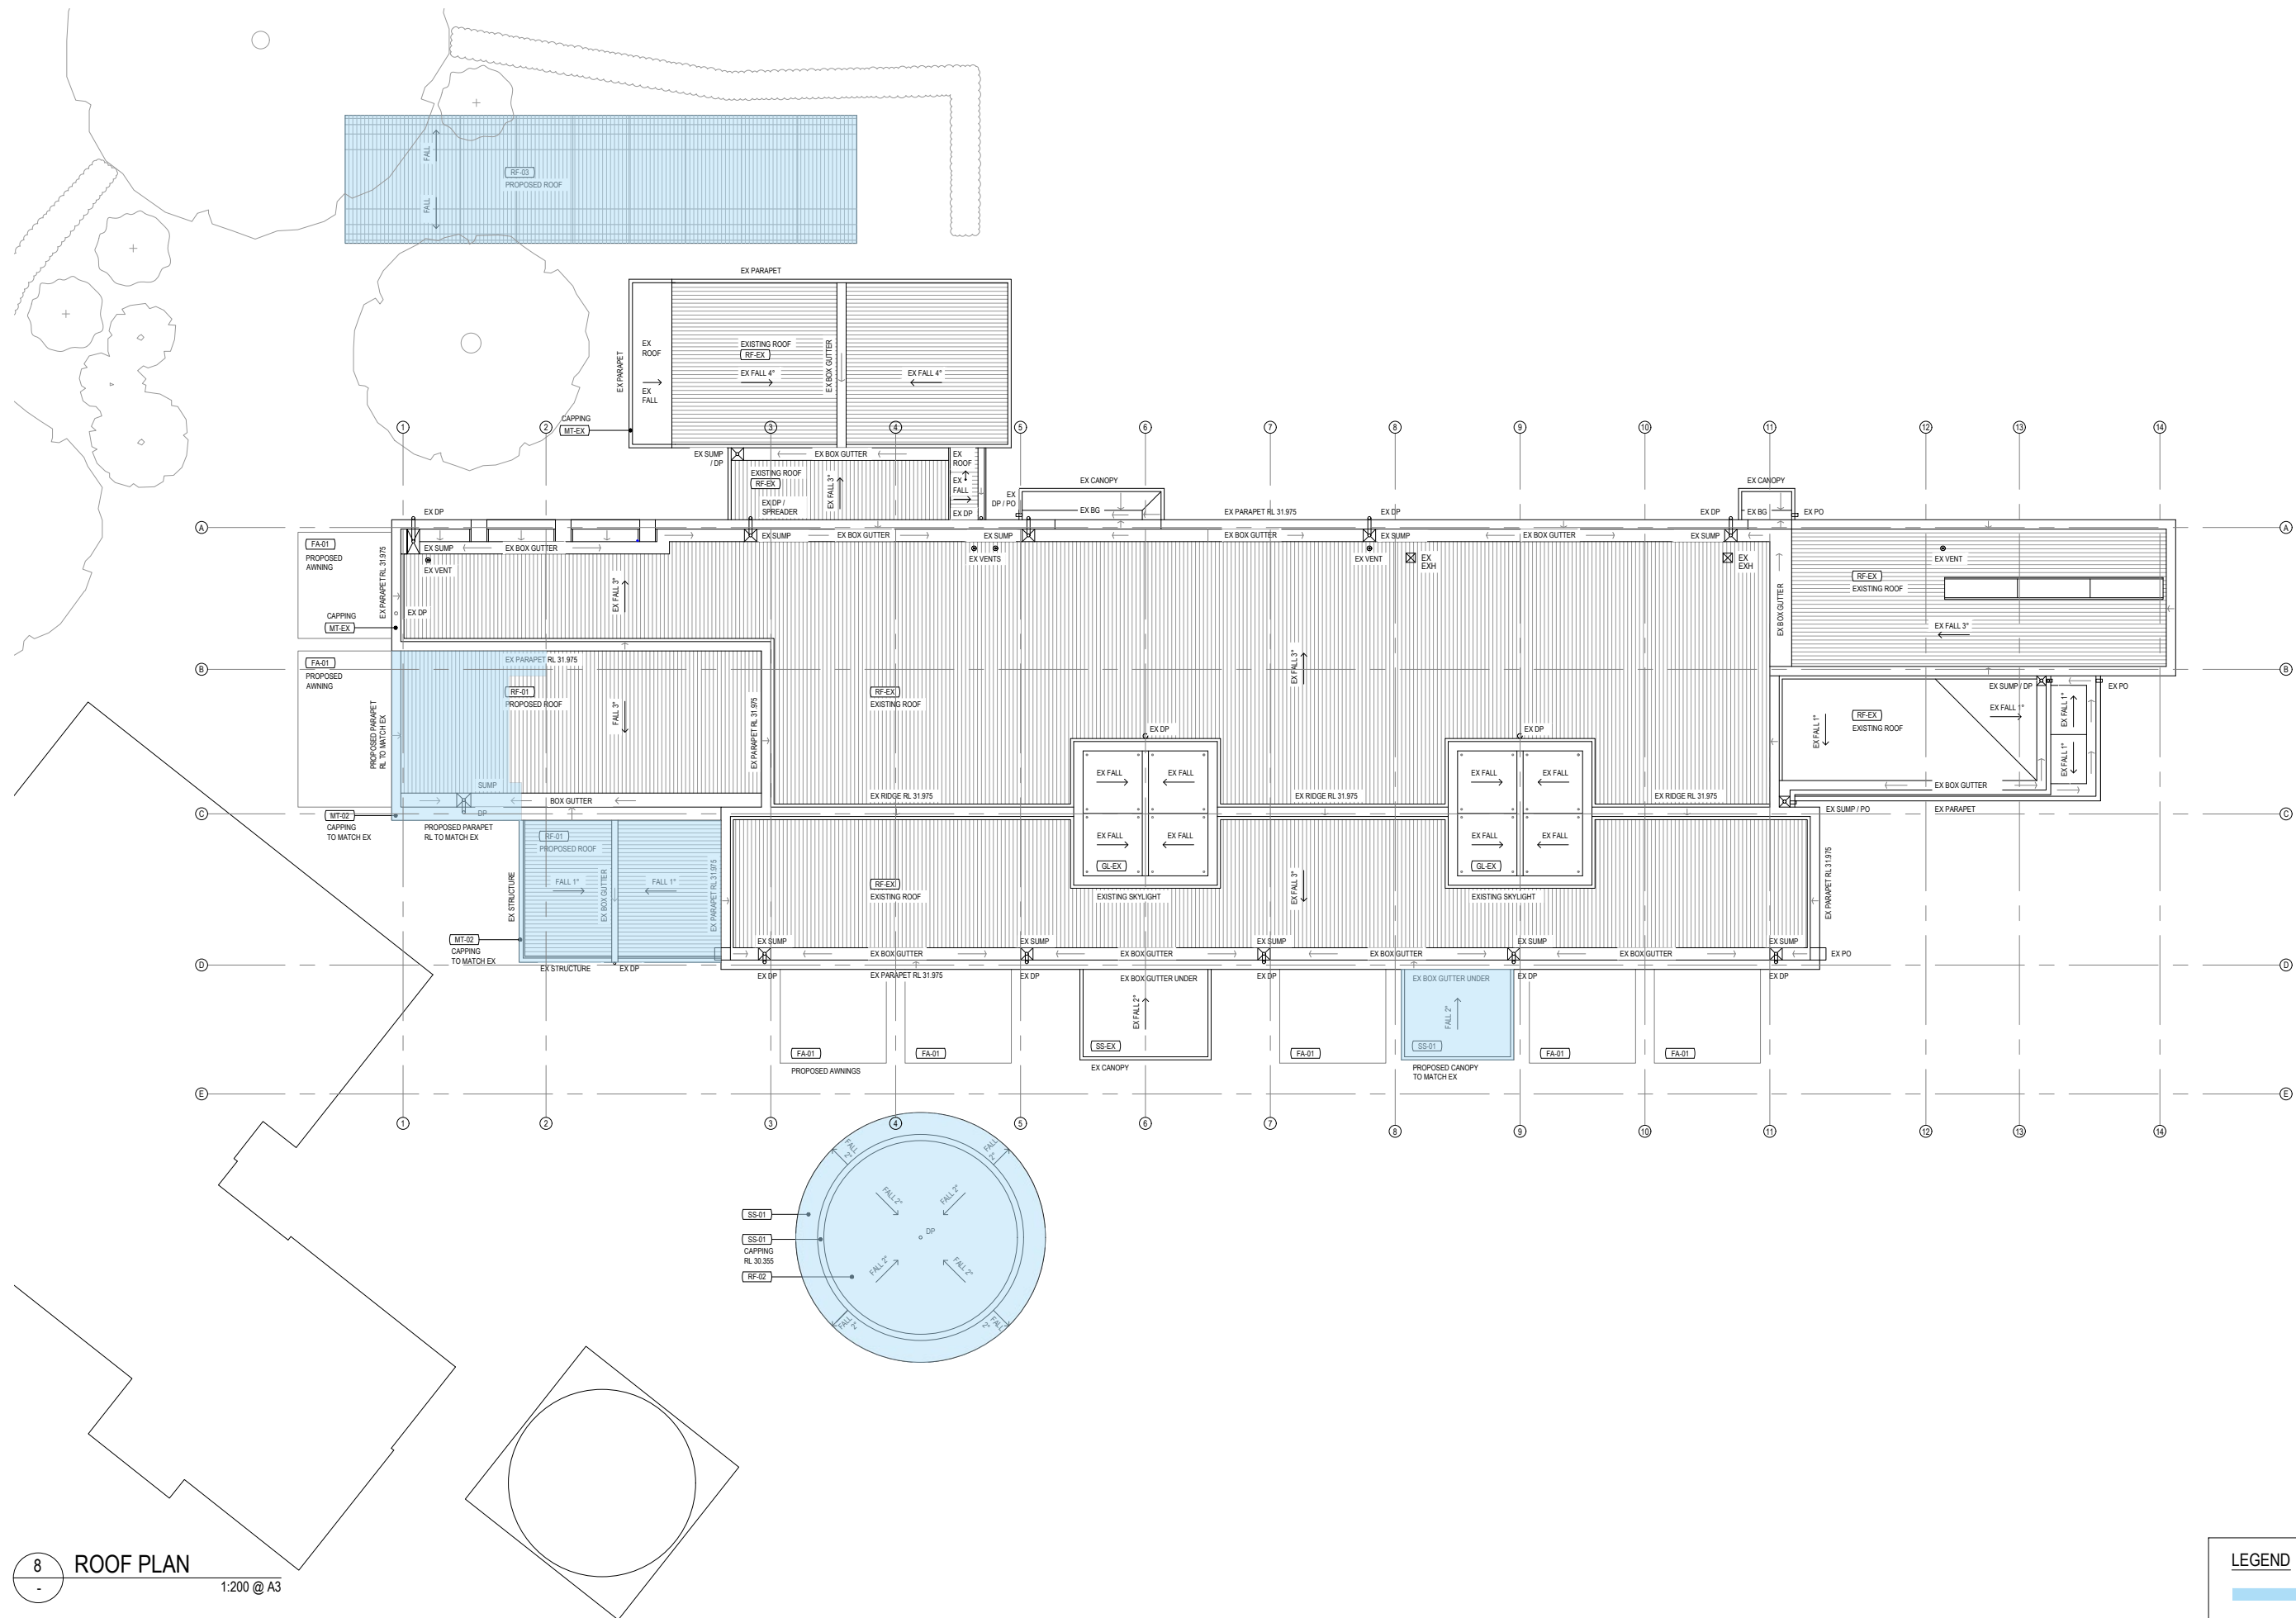

8 ROOF PLAN  
1:200 @ A3

LEGEND	
<span style="background-color: #ADD8E6; border: 1px solid black; display: inline-block; width: 15px; height: 10px;"></span>	PROPOSED ADDITIONS


THIS DRAWING IS THE COPYRIGHT AND PROPERTY OF THE CONSULTANT. IT MUST NOT BE RETAINED, COPIED OR USED WITHOUT THE PERMISSION OF THE AUTHOR.  
 THE OWNER/BUILDER/SUBCONTRACTOR SHALL VERIFY ALL DIMENSIONS, LEVELS, SETBACKS AND SPECIFICATIONS PRIOR TO COMMENCING WORKS OR ORDERING MATERIALS AND SHALL BE RESPONSIBLE FOR ENSURING THAT ALL BUILDING WORKS CONFORM TO THE CURRENT BUILDING CODE OF AUSTRALIA, CURRENT AUSTRALIAN STANDARDS, BUILDING REGULATIONS AND TOWN PLANNING REQUIREMENTS. REPORT ANY DISCREPANCIES TO THE DESIGNER AND RELEVANT BUILDING SURVEYOR.  
 THIS DRAWING IS TO BE READ IN CONJUNCTION WITH THE OTHER DRAWINGS IN THIS SET AND WITH THE PROJECT SPECIFICATIONS.  
 DO NOT SCALE FROM THE DRAWINGS. USE WRITTEN DIMENSION ONLY. VARIATIONS TO WORKS SHOWN MUST BE CLAIMED AND APPROVED IN WRITING BEFORE PROCEEDING.  
 DRAWING ISSUED AS DESIGN INTENT ONLY. CONTRACTOR / MANUFACTURER TO ENSURE PRODUCT IS FIT FOR PURPOSE.

**CHRIS CONNELL DESIGN**  
 78 ST KILDA RD, ST KILDA | VICTORIA 3182  
 T +61 3 8598 2222 | E chrisconnell@chrisconnell.com.au


Rev	Revision Description	Date
1	TOWN PLANNING SUBMISSION	03.07.2024

Project	THE OBSERVATORY
Client	DARLING HOSPITALITY GROUP PTY LTD
Address	100 BIRDWOOD AVE, MELBOURNE VIC 3004
Issue	TOWN PLANNING

Drawing Title	ROOF PLAN
Date	JUNE 2024
Project No.	2024_003
Drawn	SC
Check	CC
Drawing No.	A103 [1]
Scale	1:200 @ A3

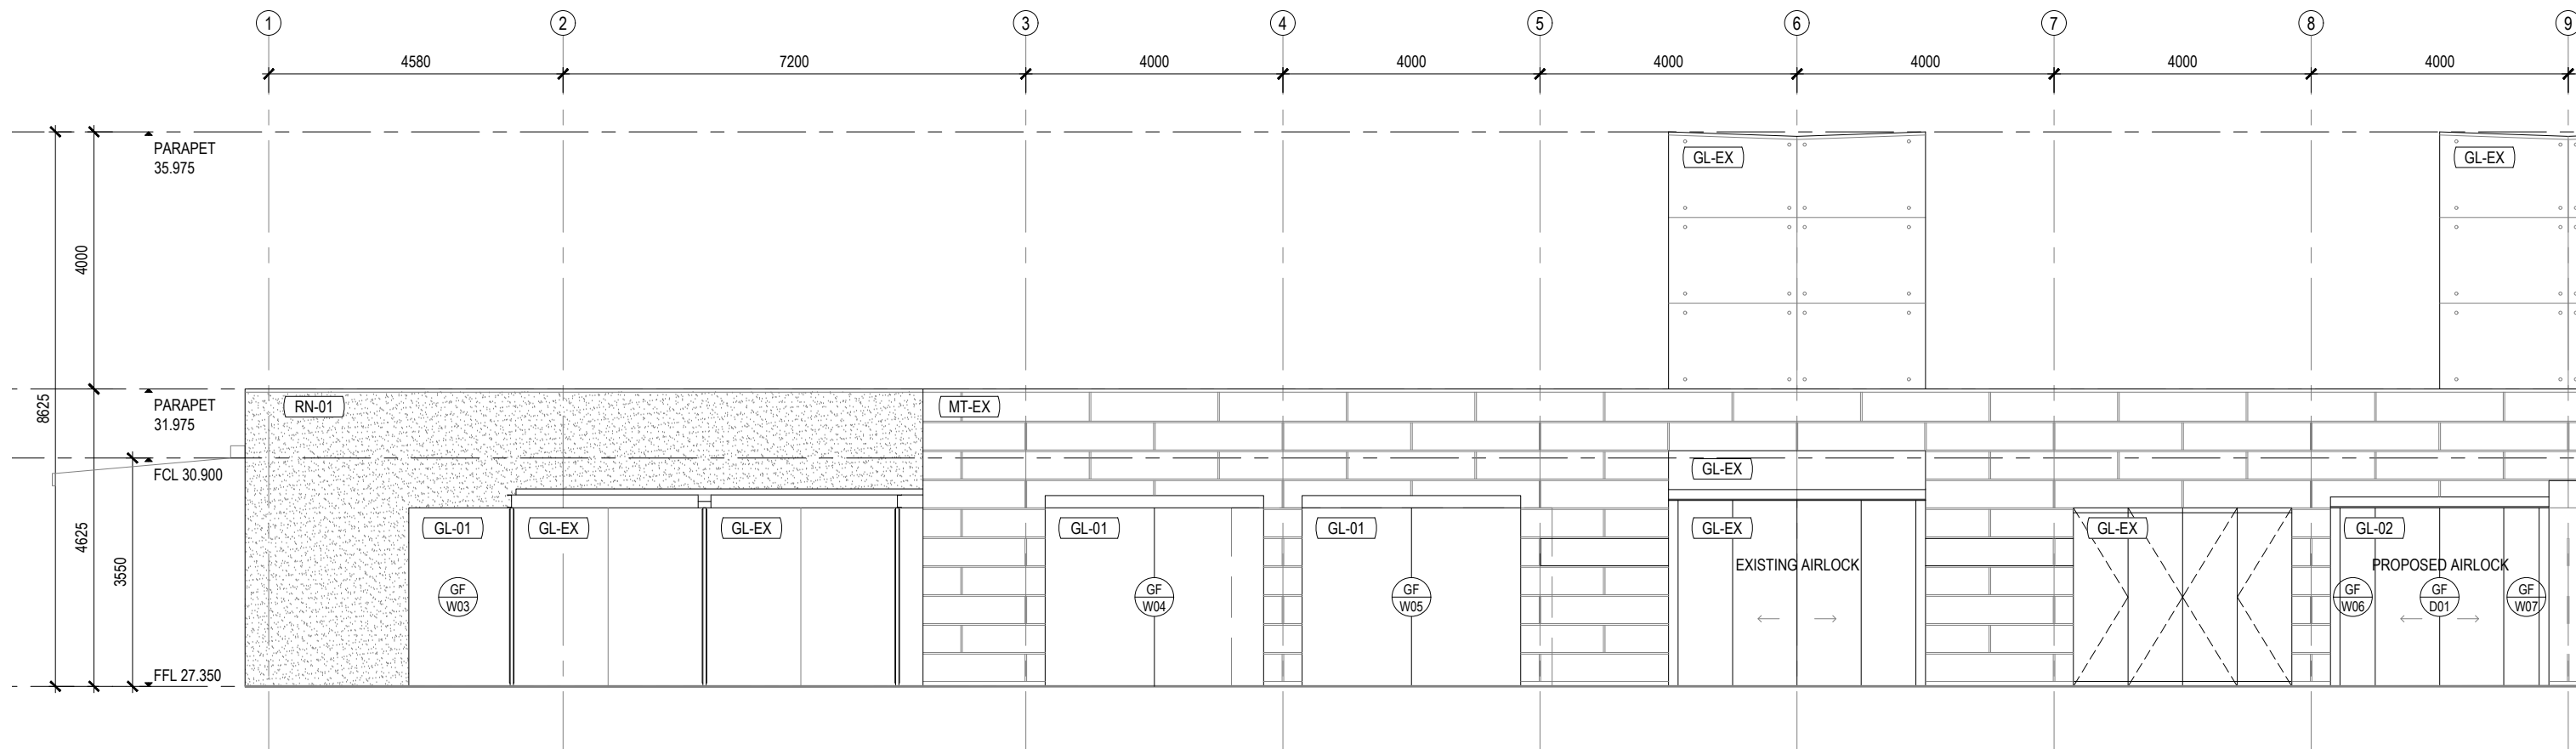


**A** PROPOSED ELEVATION A  
A100 1:100 @ A3

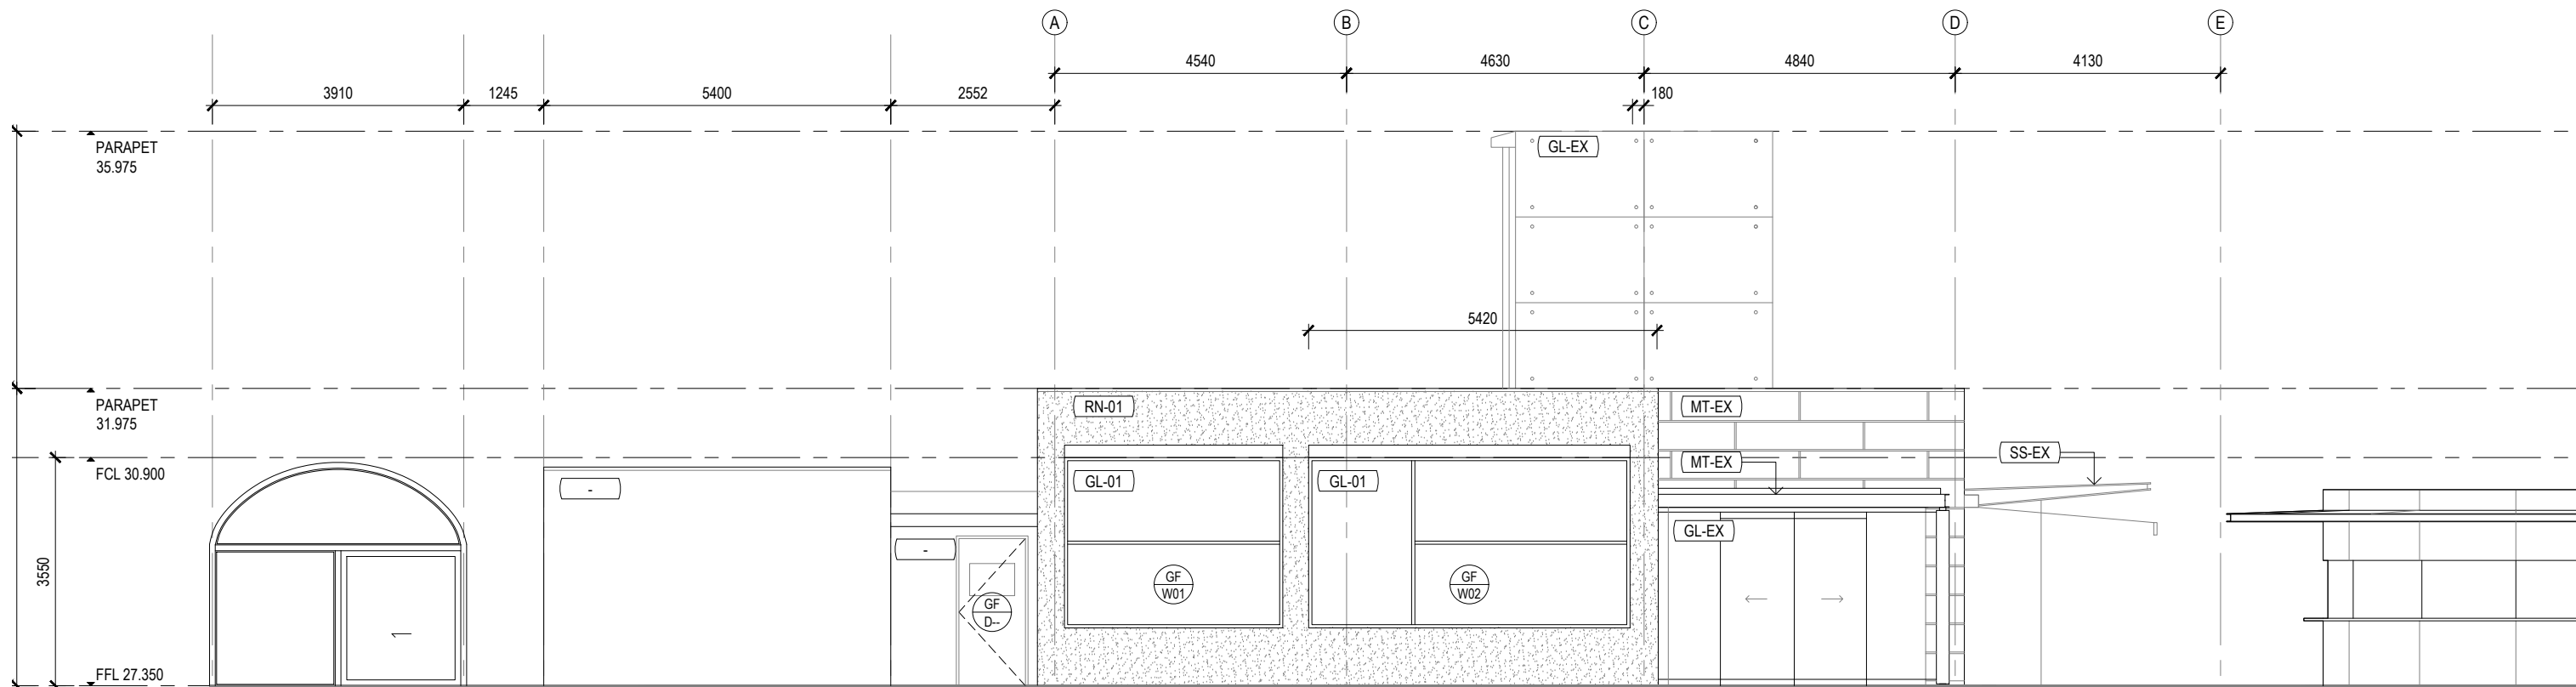


**B** PROPOSED ELEVATION B  
A100 1:100 @ A3

<p>THIS DRAWING IS THE COPYRIGHT AND PROPERTY OF THE CONSULTANT. IT MUST NOT BE RETAINED, COPIED OR USED WITHOUT THE PERMISSION OF THE AUTHOR.</p> <p>THE OWNER/BUILDER/SUBCONTRACTOR SHALL VERIFY ALL DIMENSIONS, LEVELS, SETBACKS AND SPECIFICATIONS PRIOR TO COMMENCING WORKS OR ORDERING MATERIALS AND SHALL BE RESPONSIBLE FOR ENSURING THAT ALL BUILDING WORKS CONFORM TO THE CURRENT BUILDING CODE OF AUSTRALIA, CURRENT AUSTRALIAN STANDARDS, BUILDING REGULATIONS AND TOWN PLANNING REQUIREMENTS. REPORT ANY DISCREPANCIES TO THE DESIGNER AND RELEVANT BUILDING SURVEYOR.</p> <p>THIS DRAWING IS TO BE READ IN CONJUNCTION WITH THE OTHER DRAWINGS IN THIS SET AND WITH THE PROJECT SPECIFICATIONS. DO NOT SCALE FROM THE DRAWINGS. USE WRITTEN DIMENSION ONLY. VARIATIONS TO WORKS SHOWN MUST BE CLAIMED AND APPROVED IN WRITING BEFORE PROCEEDING.</p> <p>DRAWING ISSUED AS DESIGN INTENT ONLY. CONTRACTOR / MANUFACTURER TO ENSURE PRODUCT IS FIT FOR PURPOSE.</p>	<p><b>CHRIS CONNELL DESIGN</b></p> <p>78 ST KILDA RD, ST KILDA   VICTORIA 3182 T +61 3 8598 2222   E chrisconnell@chrisconnell.com.au</p>	Rev	Revision Description	Date	Project	THE OBSERVATORY	Drawing Title	PROPOSED ELEVATIONS A & B		
		1	TOWN PLANNING SUBMISSION	03.07.2024	Client	DARLING HOSPITALITY GROUP PTY LTD	Date	JUNE 2024	Revision	A200 [1]
					Address	100 BIRDWOOD AVE, MELBOURNE VIC 3004	Project No.	2024_003	Scale	1:100 @ A3
					Issue	TOWN PLANNING	Drawn	SC	Check	CC

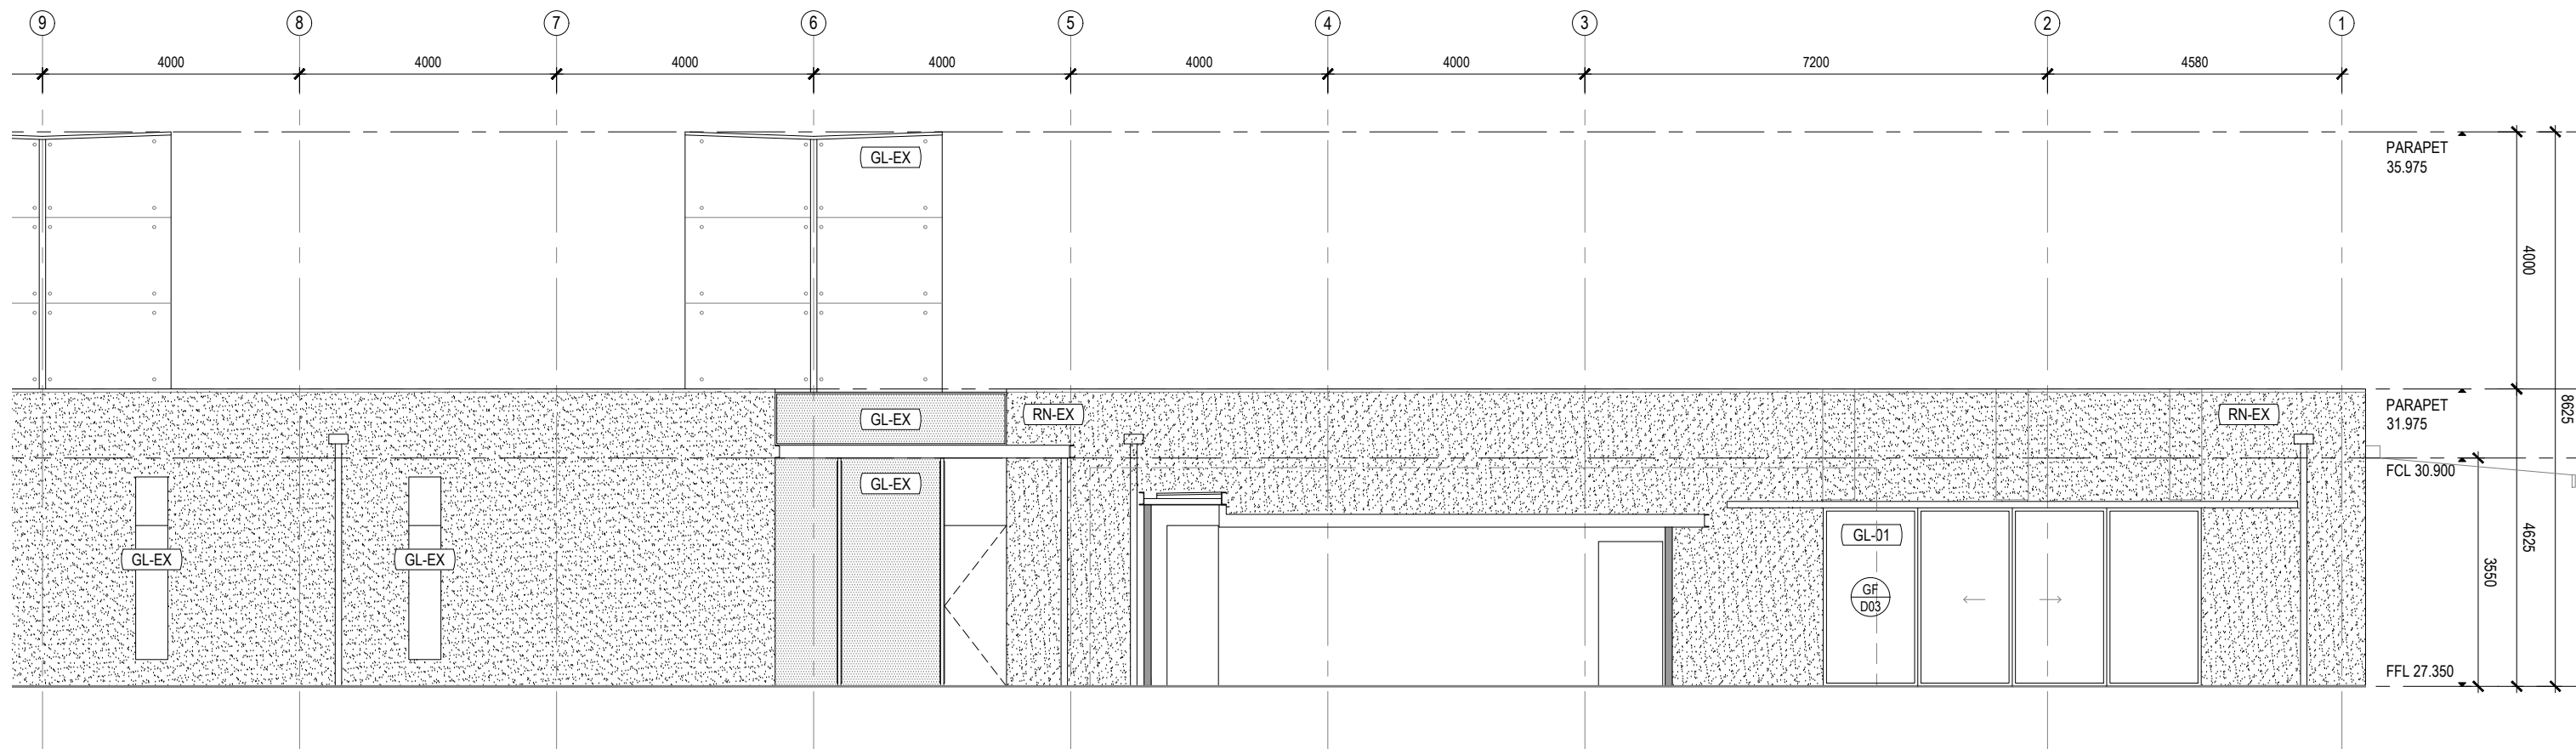

**C** PROPOSED ELEVATION C  
A100 1:100 @ A3

<small>THIS DRAWING IS THE COPYRIGHT AND PROPERTY OF THE CONSULTANT. IT MUST NOT BE RETAINED, COPIED OR USED WITHOUT THE PERMISSION OF THE AUTHOR.</small> <small>THE OWNER/BUILDER/SUBCONTRACTOR SHALL VERIFY ALL DIMENSIONS, LEVELS, SETBACKS AND SPECIFICATIONS PRIOR TO COMMENCING WORKS OR ORDERING MATERIALS AND SHALL BE RESPONSIBLE FOR ENSURING THAT ALL BUILDING WORKS CONFORM TO THE CURRENT BUILDING CODE OF AUSTRALIA, CURRENT AUSTRALIAN STANDARDS, BUILDING REGULATIONS AND TOWN PLANNING REQUIREMENTS. REPORT ANY DISCREPANCIES TO THE DESIGNER AND RELEVANT BUILDING SURVEYOR.</small> <small>THIS DRAWING IS TO BE READ IN CONJUNCTION WITH THE OTHER DRAWINGS IN THIS SET AND WITH THE PROJECT SPECIFICATIONS. DO NOT SCALE FROM THE DRAWINGS. USE WRITTEN DIMENSION ONLY. VARIATIONS TO WORKS SHOWN MUST BE CLAIMED AND APPROVED IN WRITING BEFORE PROCEEDING.</small> <small>DRAWING ISSUED AS DESIGN INTENT ONLY. CONTRACTOR / MANUFACTURER TO ENSURE PRODUCT IS FIT FOR PURPOSE.</small>	<b>CHRIS CONNELL DESIGN</b> 78 ST KILDA RD, ST KILDA   VICTORIA 3182 T +61 3 8598 2222   E chrisconnell@chrisconnell.com.au	Rev	Revision Description	Date	Project	THE OBSERVATORY		Drawing Title	
		1	TOWN PLANNING SUBMISSION	03.07.2024	Client	DARLING HOSPITALITY GROUP PTY LTD		Date	JUNE 2024
					Address	100 BIRDWOOD AVE, MELBOURNE VIC 3004		Project No.	2024_003
					Issue	TOWN PLANNING		Drawn	SC
								Check	CC
								Scale	1:100 @ A3
								Revision	A201 [1]

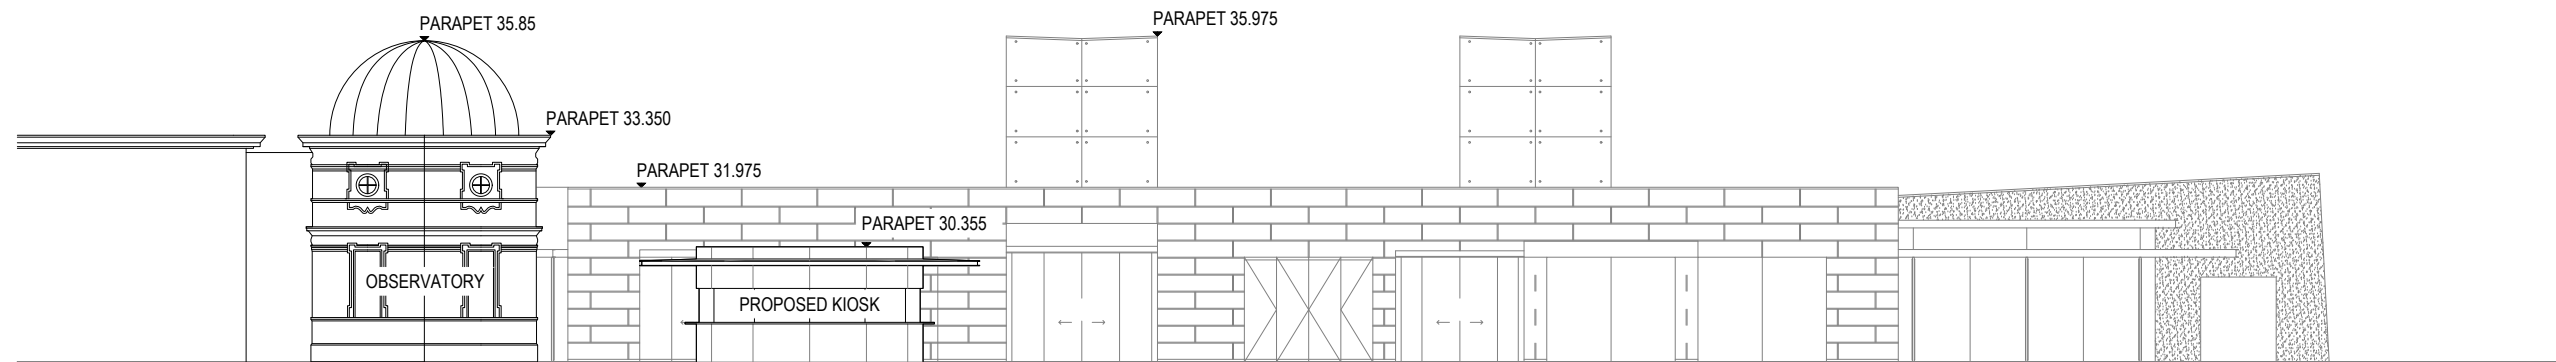


**A** SITE ELEVATION A  
1:200 @ A3

THIS DRAWING IS THE COPYRIGHT AND PROPERTY OF THE CONSULTANT. IT MUST NOT BE RETAINED, COPIED OR USED WITHOUT THE PERMISSION OF THE AUTHOR.  
 THE OWNER/BUILDER/SUBCONTRACTOR SHALL VERIFY ALL DIMENSIONS, LEVELS, SETBACKS AND SPECIFICATIONS PRIOR TO COMMENCING WORKS OR ORDERING MATERIALS AND SHALL BE RESPONSIBLE FOR ENSURING THAT ALL BUILDING WORKS CONFORM TO THE CURRENT BUILDING CODE OF AUSTRALIA, CURRENT AUSTRALIAN STANDARDS, BUILDING REGULATIONS AND TOWN PLANNING REQUIREMENTS. REPORT ANY DISCREPANCIES TO THE DESIGNER AND RELEVANT BUILDING SURVEYOR.  
 THIS DRAWING IS TO BE READ IN CONJUNCTION WITH THE OTHER DRAWINGS IN THIS SET AND WITH THE PROJECT SPECIFICATIONS.  
 DO NOT SCALE FROM THE DRAWINGS. USE WRITTEN DIMENSION ONLY. VARIATIONS TO WORKS SHOWN MUST BE CLAIMED AND APPROVED IN WRITING BEFORE PROCEEDING.  
 DRAWING ISSUED AS DESIGN INTENT ONLY. CONTRACTOR / MANUFACTURER TO ENSURE PRODUCT IS FIT FOR PURPOSE.


**CHRIS  
CONNELL  
DESIGN**  
 78 ST KILDA RD, ST KILDA | VICTORIA 3182  
 T +61 3 8598 2222 | E chrisconnell@chrisconnell.com.au

Rev	Revision Description	Date
1	TOWN PLANNING SUBMISSION	03.07.2024

Project	THE OBSERVATORY
Client	DARLING HOSPITALITY GROUP PTY LTD
Address	100 BIRDWOOD AVE, MELBOURNE VIC 3004
Issue	TOWN PLANNING

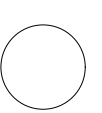Drawing Title		SITE ELEVATION	
Date	JUNE 2024		Drawing No. <b>A210</b> [1]
Project No.	2024_003		
Drawn	SC	Check	CC
Scale		1:200 @ A3	



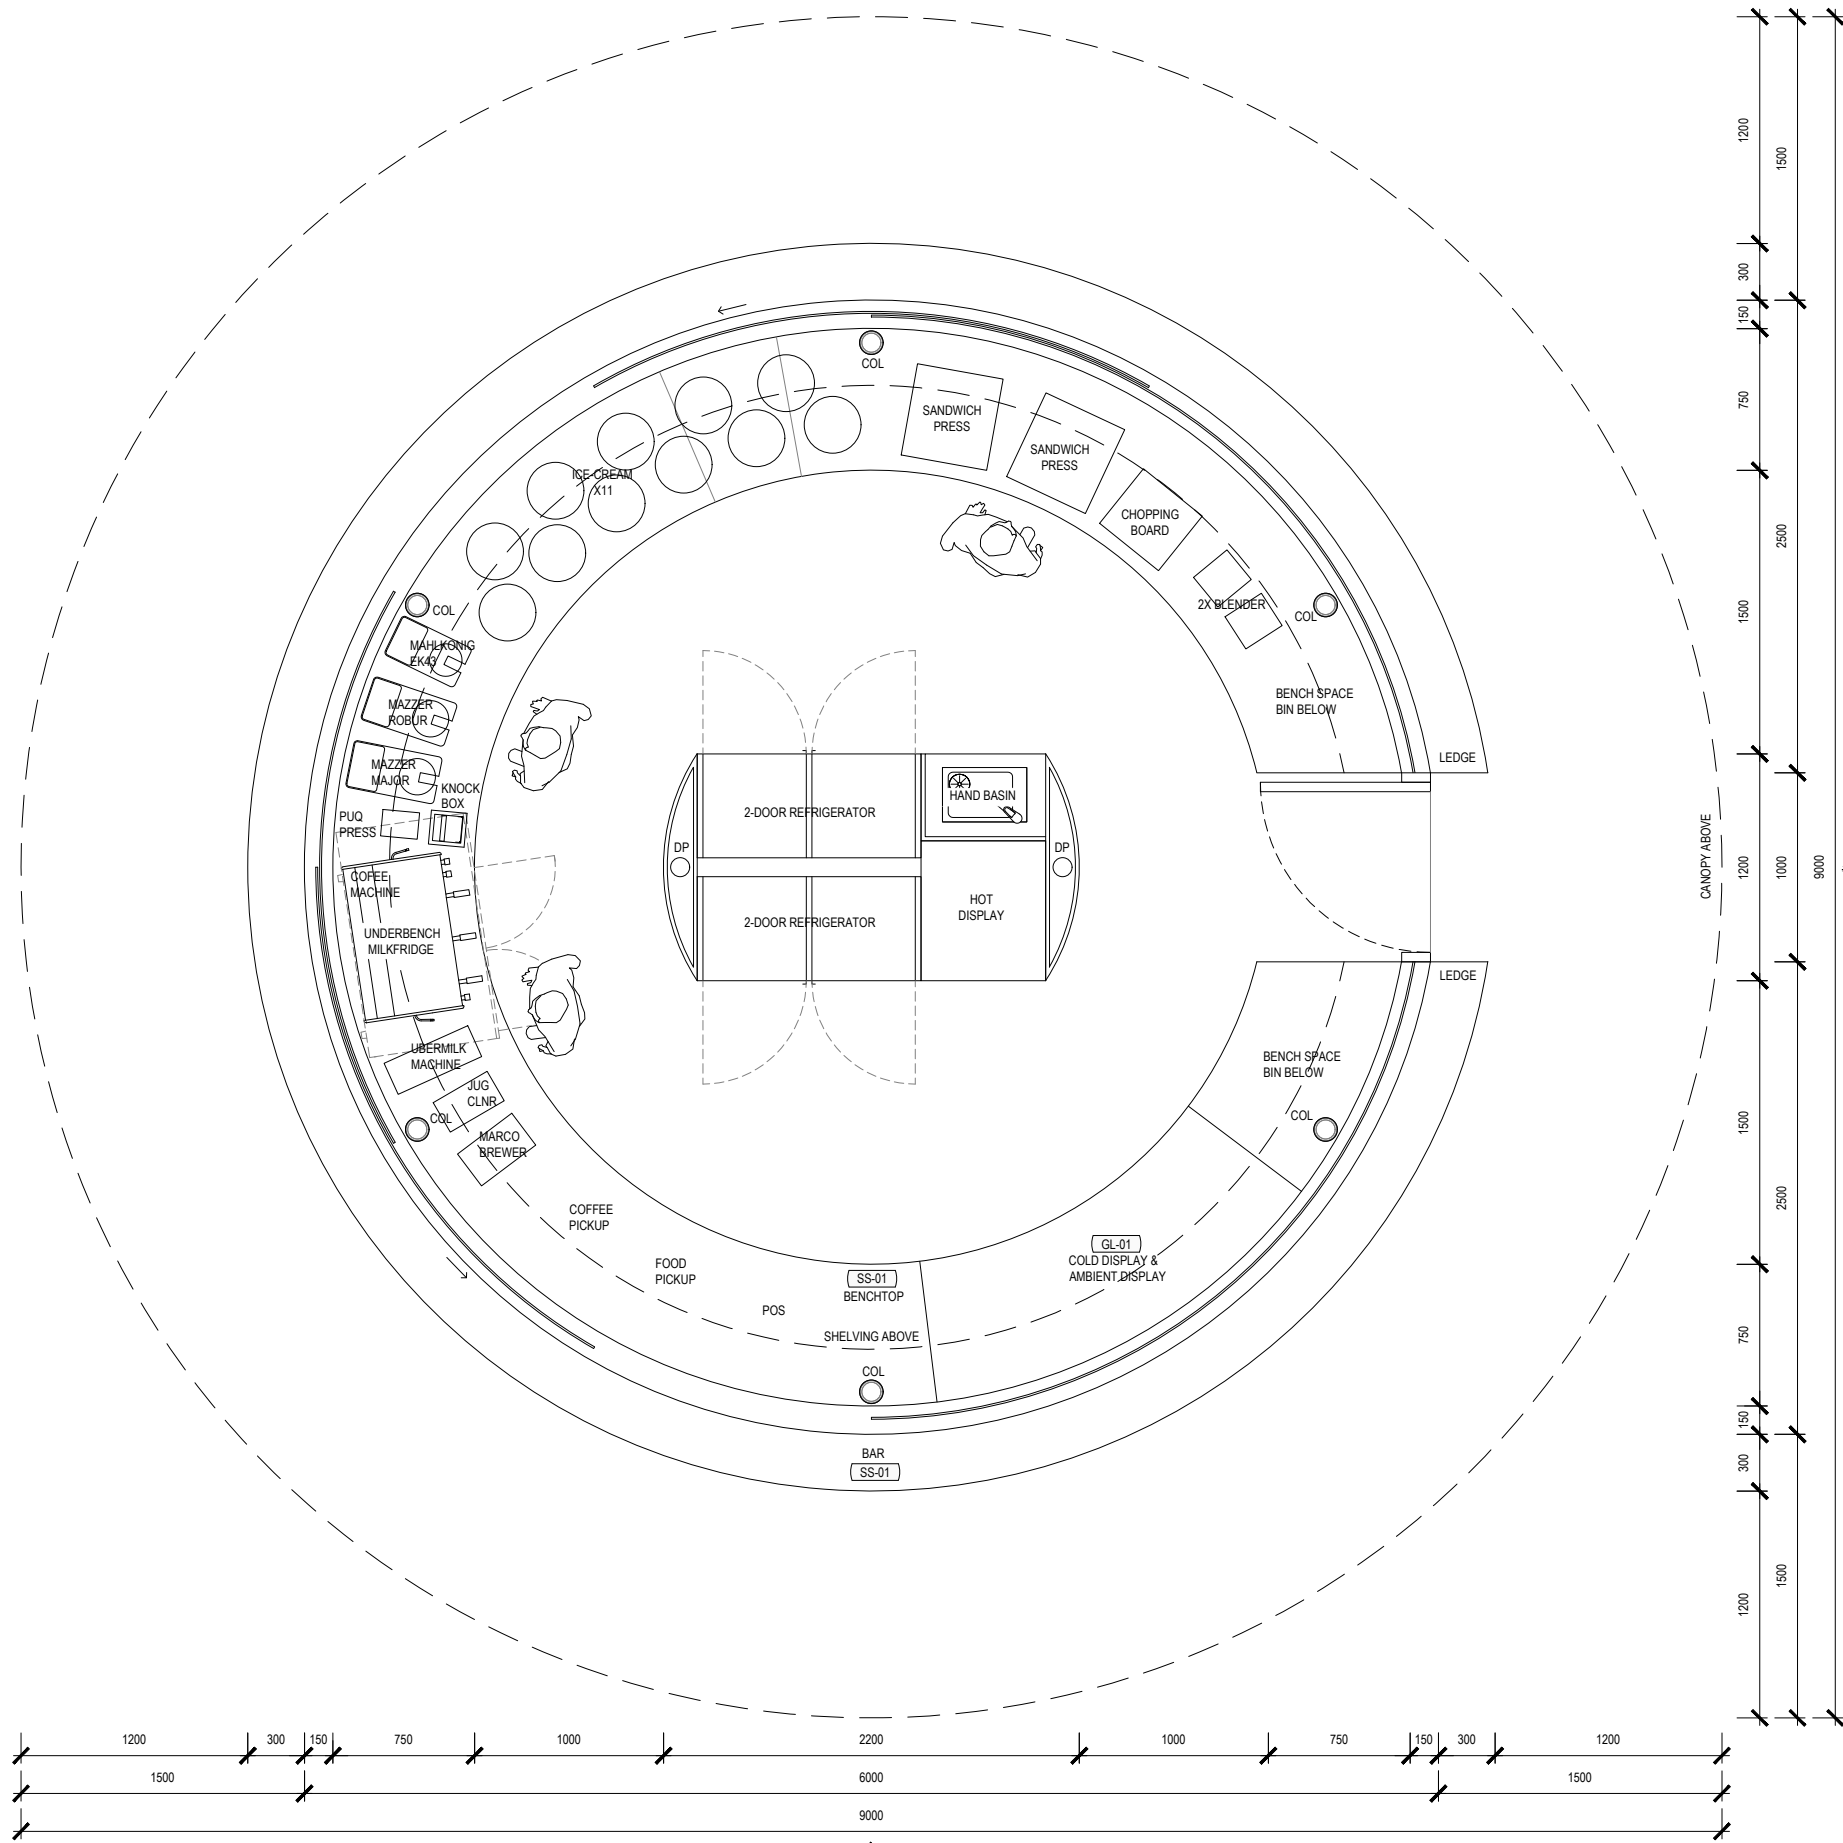

**GENERAL NOTES**

DO NOT SCALE DRAWINGS. USE FIGURED DIMENSIONS ONLY. IF IN DOUBT ASK.

ALL WORK TO COMPLY WITH THE NATIONAL CONSTRUCTION CODE OF AUSTRALIA, VICTORIAN BUILDING REGULATIONS AND RELEVANT AUSTRALIAN STANDARDS.

ARCHITECTURAL DRAWINGS ARE TO BE READ IN CONJUNCTION WITH ALL CONSULTANTS AND ENGINEERS DRAWINGS AND DETAILS.

CONTRACTORS MUST VERIFY ALL DIMENSIONS ON SITE BEFORE COMMENCING ANY WORK OR PREPARING SHOP DRAWINGS. ANY DISCREPANCIES MUST BE REPORTED TO THE ARCHITECT FOR CLARIFICATION IN WRITING.

SUB FLOOR VENTILATION TO BE PROVIDED AT A RATE OF 600mm PER METRE OF WALL.

A MINIMUM OF 150mm CLEARANCE IS REQUIRED BETWEEN THE UNDERSIDE OF THE LOWEST EXISTING SUBFLOOR MEMBER AND THE NATURAL GROUND LINE.

**DRAINAGE NOTES**

GUTTERS AND DOWNPIPES TO COMPLY WITH AS 3500.3-2018

BOX GUTTERS TO BE MINIMUM 200mm WIDE x 75mm DEEP

**LEGEND**


EX A/C EXISTING AIR CON UNIT  
 EX CL EXISTING CLOTHES LINE  
 EX DP EXISTING DOWNPIPE  
 EX FP EXISTING FIREPLACE  
 EX HWS EXISTING HOT WATER SYSTEM  
 EX GM EXISTING GAS METER  
 EX S EXISTING SWITCHBOARD

EXISTING BUILT FABRIC


DP NEW DOWNPIPE  
 HW HABITABLE WINDOW  
 J-EX EXISTING JOINERY TO REMAIN  
 J- JOINERY REFERENCE NO. REFER TO INTERIOR JOINERY DOCUMENTATION  
 RH RAINHEAD  
 S SPREADER  
 SP SEWER RISER PIPE  
 TSD THRESHOLD SLOT DRAIN  
 W NON-HAB WINDOW

1 KIOSK - PLAN  
 1:40 @ A3

<p>THIS DRAWING IS THE COPYRIGHT AND PROPERTY OF THE CONSULTANT. IT MUST NOT BE RETAINED, COPIED OR USED WITHOUT THE PERMISSION OF THE AUTHOR.</p> <p>THE OWNER/BUILDER/SUBCONTRACTOR SHALL VERIFY ALL DIMENSIONS, LEVELS, SETBACKS AND SPECIFICATIONS PRIOR TO COMMENCING WORKS OR ORDERING MATERIALS AND SHALL BE RESPONSIBLE FOR ENSURING THAT ALL BUILDING WORKS CONFORM TO THE CURRENT BUILDING CODE OF AUSTRALIA, CURRENT AUSTRALIAN STANDARDS, BUILDING REGULATIONS AND TOWN PLANNING REQUIREMENTS. REPORT ANY DISCREPANCIES TO THE DESIGNER AND RELEVANT BUILDING SURVEYOR.</p> <p>THIS DRAWING IS TO BE READ IN CONJUNCTION WITH THE OTHER DRAWINGS IN THIS SET AND WITH THE PROJECT SPECIFICATIONS. DO NOT SCALE FROM THE DRAWINGS. USE WRITTEN DIMENSION ONLY. VARIATIONS TO WORKS SHOWN MUST BE CLAIMED AND APPROVED IN WRITING BEFORE PROCEEDING.</p> <p>DRAWING ISSUED AS DESIGN INTENT ONLY. CONTRACTOR / MANUFACTURER TO ENSURE PRODUCT IS FIT FOR PURPOSE.</p>	<p><b>CHRIS CONNELL DESIGN</b></p> <p>78 ST KILDA RD, ST KILDA   VICTORIA 3182  T +61 3 8598 2222   E chrisconnell@chrisconnell.com.au</p>	Rev	Revision Description	Date	Project	THE OBSERVATORY		Drawing Title		KIOSK - PLAN			
		1	TOWN PLANNING SUBMISSION	03.07.2024	Client	DARLING HOSPITALITY GROUP PTY LTD		Date	JUNE 2024		Drawing No.	Revision	
					Address	100 BIRDWOOD AVE, MELBOURNE VIC 3004		Project No.	2024_003				
					Issue	TOWN PLANNING		Drawn	MS	Check		CC	Scale

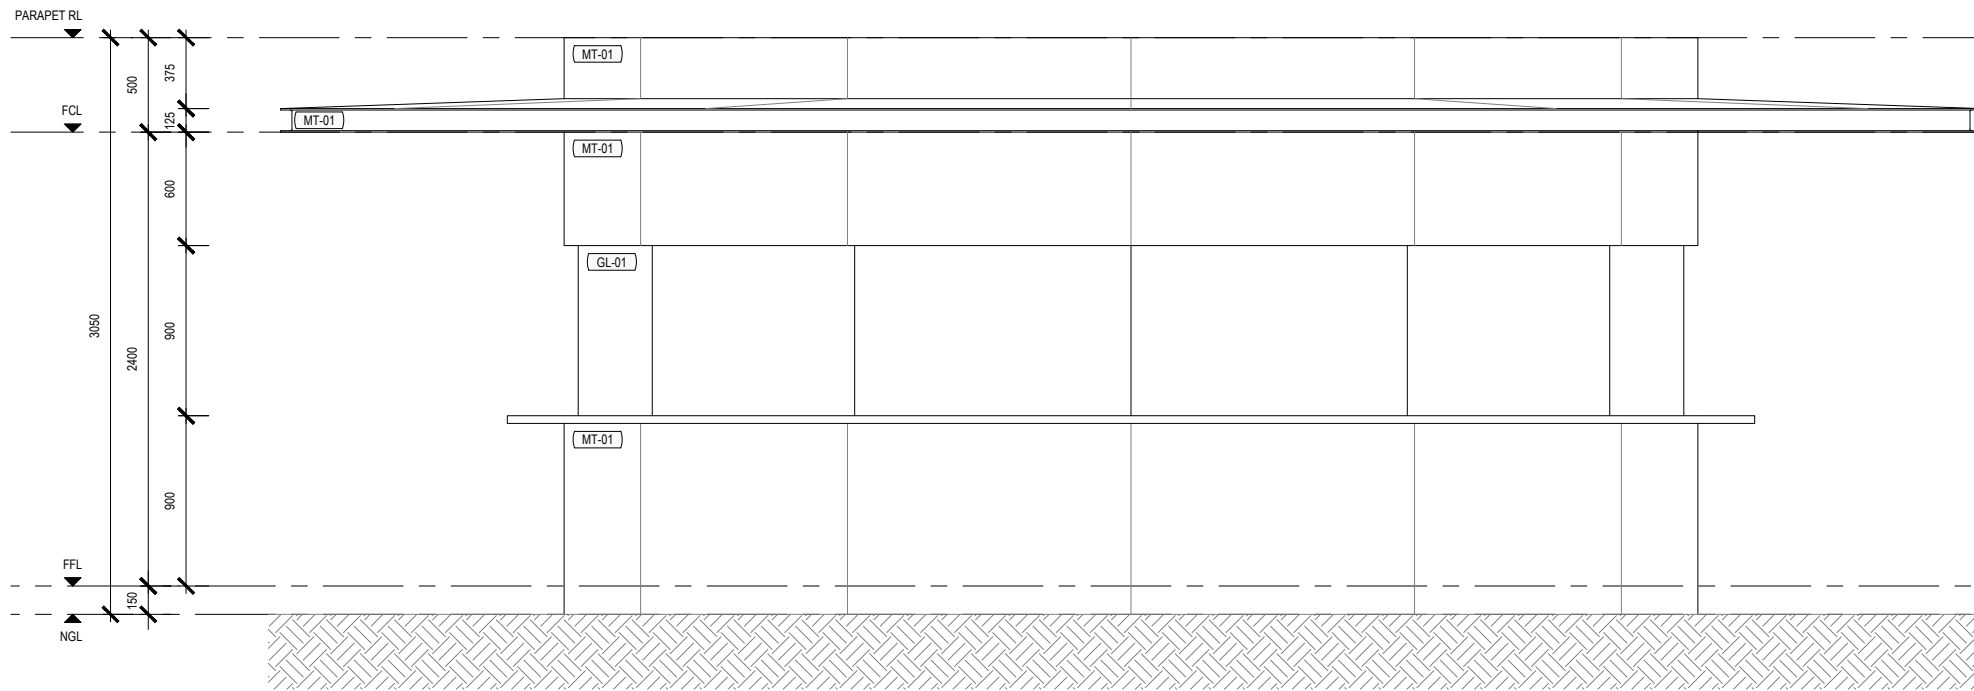

**A** KIOSK - ELEVATION A  
A400 1:40 @ A3

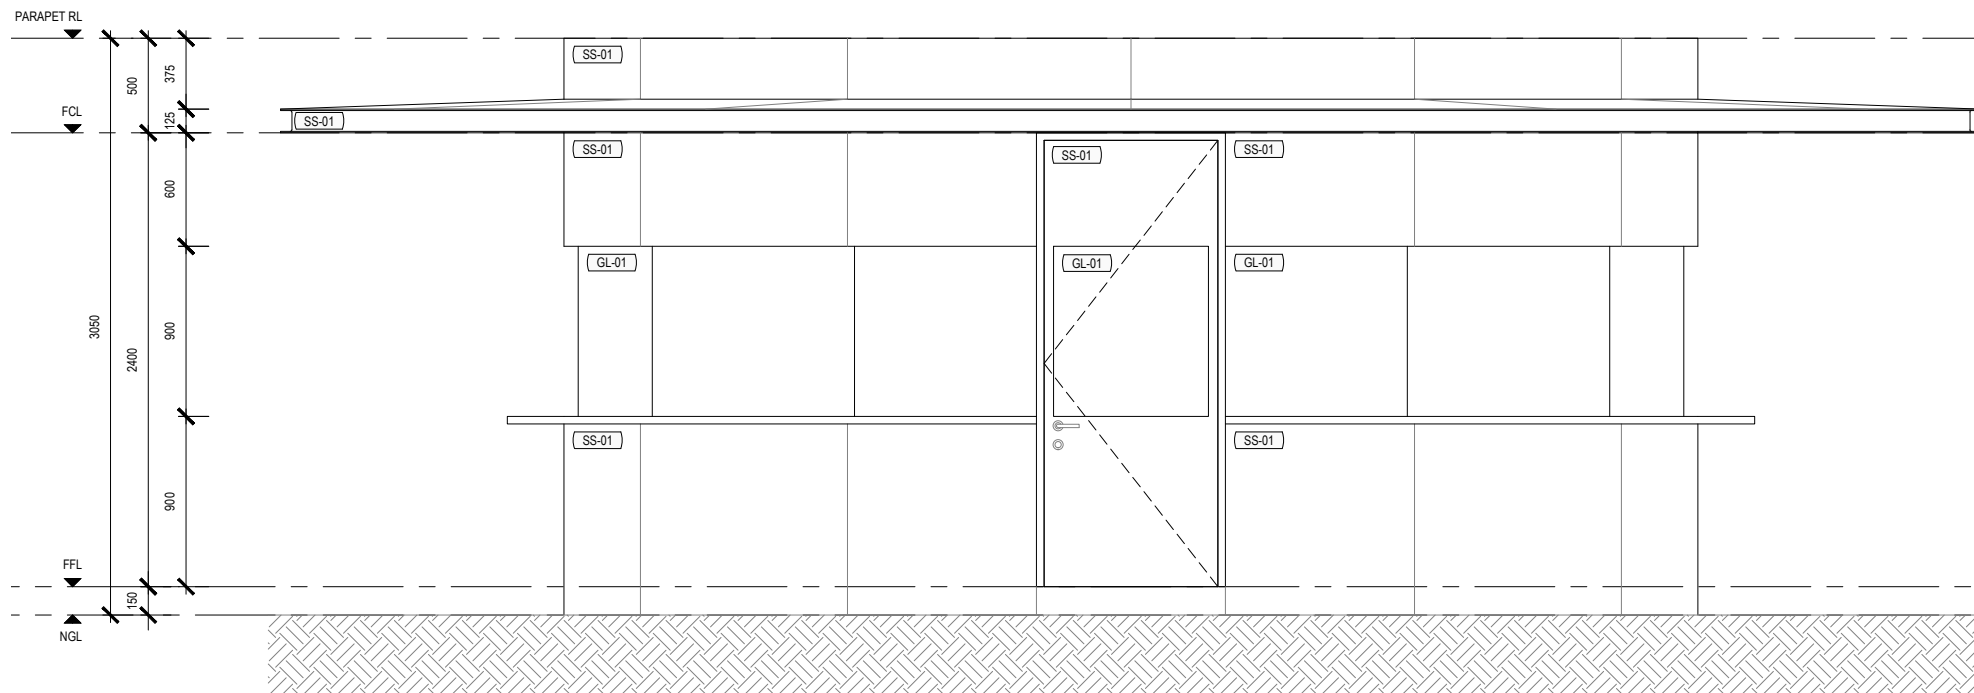

**B** KIOSK - ELEVATION B  
A400 1:40 @ A3


THIS DRAWING IS THE COPYRIGHT AND PROPERTY OF THE CONSULTANT. IT MUST NOT BE RETAINED, COPIED OR USED WITHOUT THE PERMISSION OF THE AUTHOR.  
 THE OWNER/BUILDER/SUBCONTRACTOR SHALL VERIFY ALL DIMENSIONS, LEVELS, SETBACKS AND SPECIFICATIONS PRIOR TO COMMENCING WORKS OR ORDERING MATERIALS AND SHALL BE RESPONSIBLE FOR ENSURING THAT ALL BUILDING WORKS CONFORM TO THE CURRENT BUILDING CODE OF AUSTRALIA, CURRENT AUSTRALIAN STANDARDS, BUILDING REGULATIONS AND TOWN PLANNING REQUIREMENTS. REPORT ANY DISCREPANCIES TO THE DESIGNER AND RELEVANT BUILDING SURVEYOR.  
 THIS DRAWING IS TO BE READ IN CONJUNCTION WITH THE OTHER DRAWINGS IN THIS SET AND WITH THE PROJECT SPECIFICATIONS.  
 DO NOT SCALE FROM THE DRAWINGS. USE WRITTEN DIMENSION ONLY. VARIATIONS TO WORKS SHOWN MUST BE CLAIMED AND APPROVED IN WRITING BEFORE PROCEEDING.  
 DRAWING ISSUED AS DESIGN INTENT ONLY. CONTRACTOR / MANUFACTURER TO ENSURE PRODUCT IS FIT FOR PURPOSE.

**CHRIS CONNELL DESIGN**  
 78 ST KILDA RD, ST KILDA | VICTORIA 3182  
 T +61 3 8598 2222 | E chrisconnell@chrisconnell.com.au

Rev	Revision Description	Date
1	TOWN PLANNING SUBMISSION	03.07.2024


Project	THE OBSERVATORY
Client	DARLING HOSPITALITY GROUP PTY LTD
Address	100 BIRDWOOD AVE, MELBOURNE VIC 3004
Issue	TOWN PLANNING

Drawing Title	KIOSK - ELEVATIONS		
Date	JUNE 2024		
Project No.	2024_003		
Drawn	MS	Check	CC
Scale	1:40 @ A3		

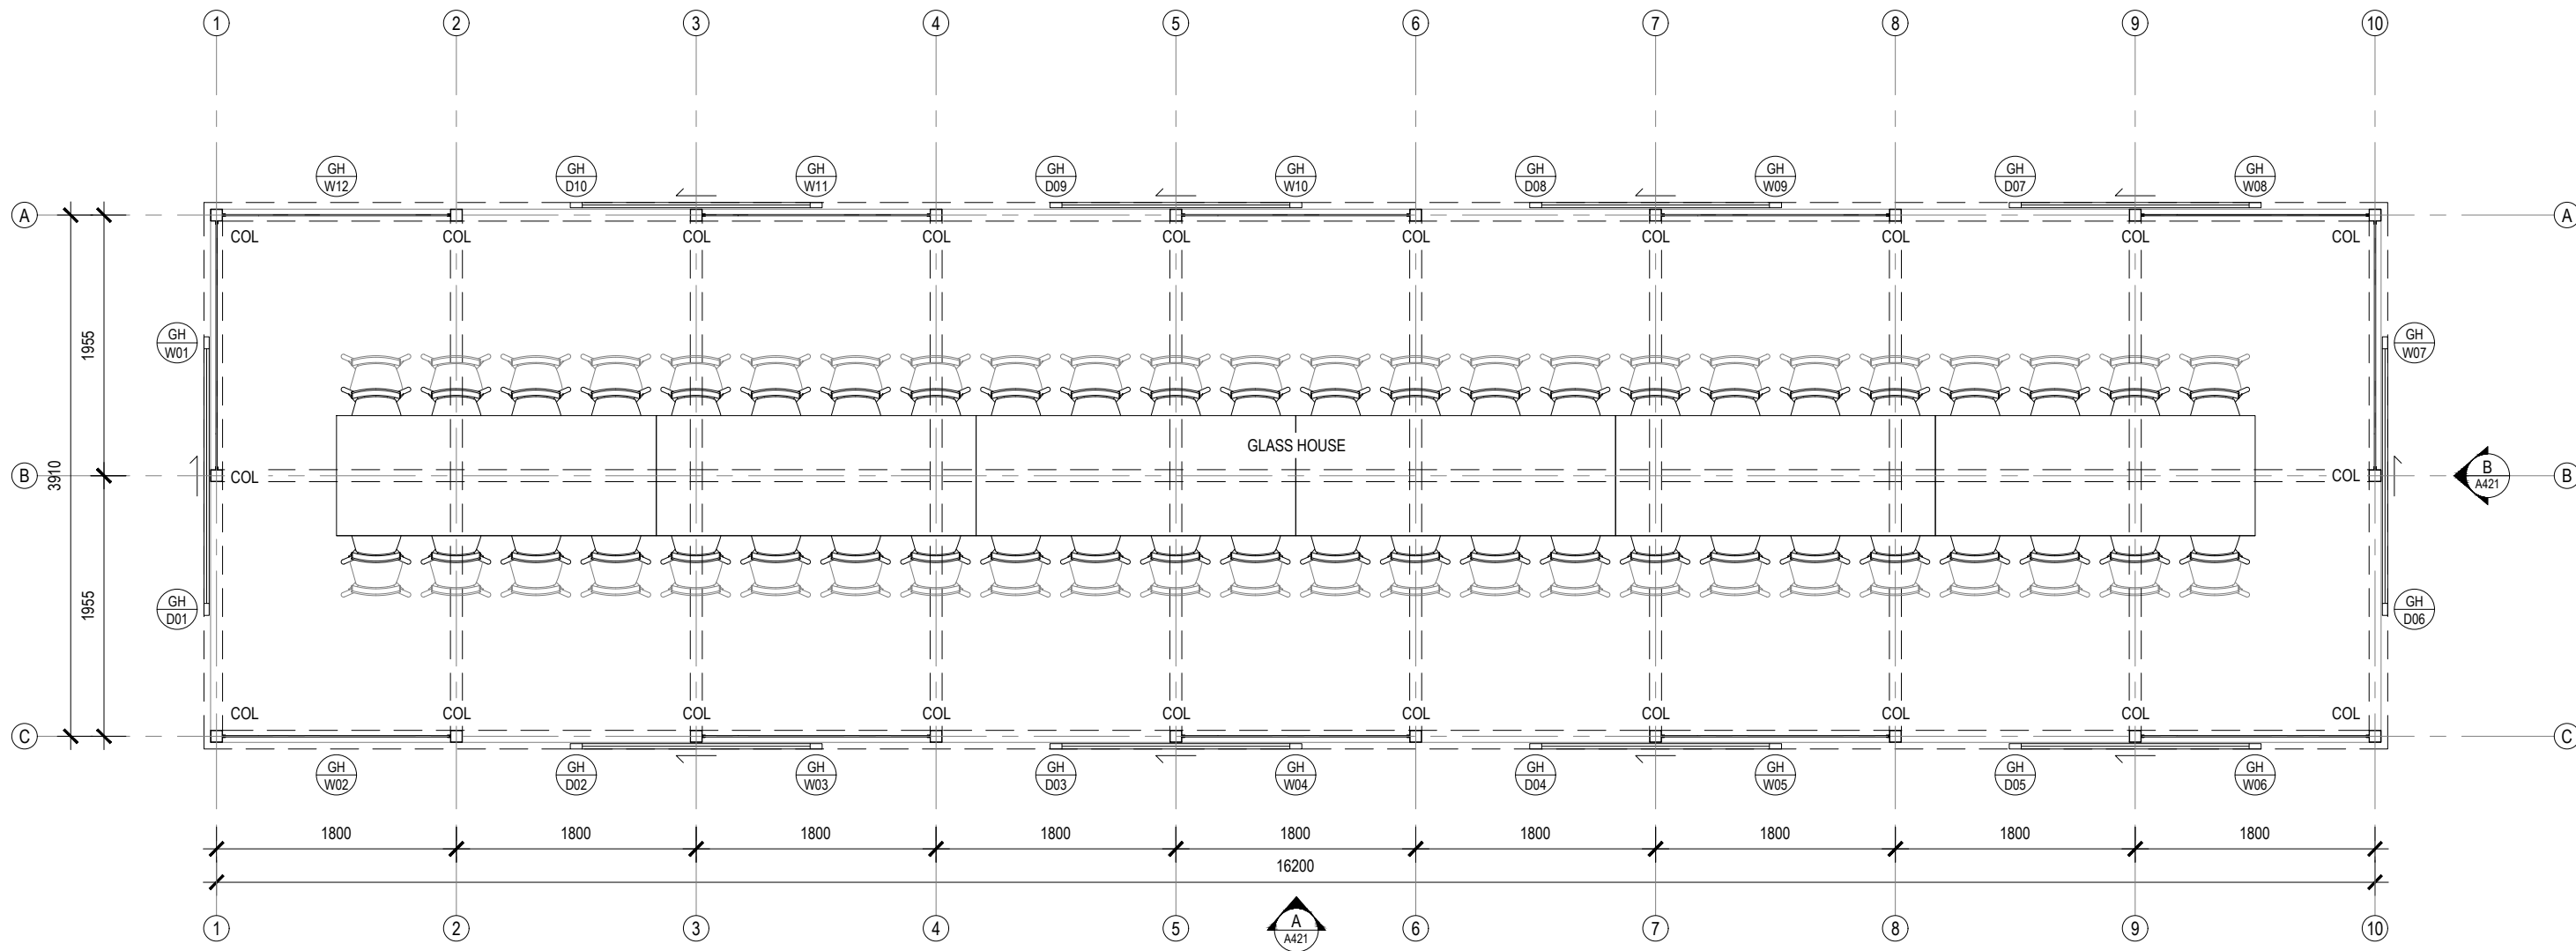


1 CONSERVATORY - PLAN  
1:50 @ A3

<small>THIS DRAWING IS THE COPYRIGHT AND PROPERTY OF THE CONSULTANT. IT MUST NOT BE RETAINED, COPIED OR USED WITHOUT THE PERMISSION OF THE AUTHOR. THE OWNER/BUILDER/SUBCONTRACTOR SHALL VERIFY ALL DIMENSIONS, LEVELS, SETBACKS AND SPECIFICATIONS PRIOR TO COMMENCING WORKS OR ORDERING MATERIALS AND SHALL BE RESPONSIBLE FOR ENSURING THAT ALL BUILDING WORKS CONFORM TO THE CURRENT BUILDING CODE OF AUSTRALIA, CURRENT AUSTRALIAN STANDARDS, BUILDING REGULATIONS AND TOWN PLANNING REQUIREMENTS. REPORT ANY DISCREPANCIES TO THE DESIGNER AND RELEVANT BUILDING SURVEYOR. THIS DRAWING IS TO BE READ IN CONJUNCTION WITH THE OTHER DRAWINGS IN THIS SET AND WITH THE PROJECT SPECIFICATIONS. DO NOT SCALE FROM THE DRAWINGS. USE WRITTEN DIMENSION ONLY. VARIATIONS TO WORKS SHOWN MUST BE CLAIMED AND APPROVED IN WRITING BEFORE PROCEEDING. DRAWING ISSUED AS DESIGN INTENT ONLY. CONTRACTOR / MANUFACTURER TO ENSURE PRODUCT IS FIT FOR PURPOSE.</small>	<b>CHRIS CONNELL DESIGN</b> 78 ST KILDA RD, ST KILDA   VICTORIA 3182 T +61 3 8598 2222   E chrisconnell@chrisconnell.com.au	Rev	Revision Description	Date	Project	THE OBSERVATORY		Drawing Title	
		1	TOWN PLANNING SUBMISSION	03.07.2024	Client	DARLING HOSPITALITY GROUP PTY LTD		Date	JUNE 2024
					Address	100 BIRDWOOD AVE, MELBOURNE VIC 3004		Project No.	2024_003
					Issue	TOWN PLANNING		Drawn	MS
								Check	CC
								Scale	1:50 @ A3

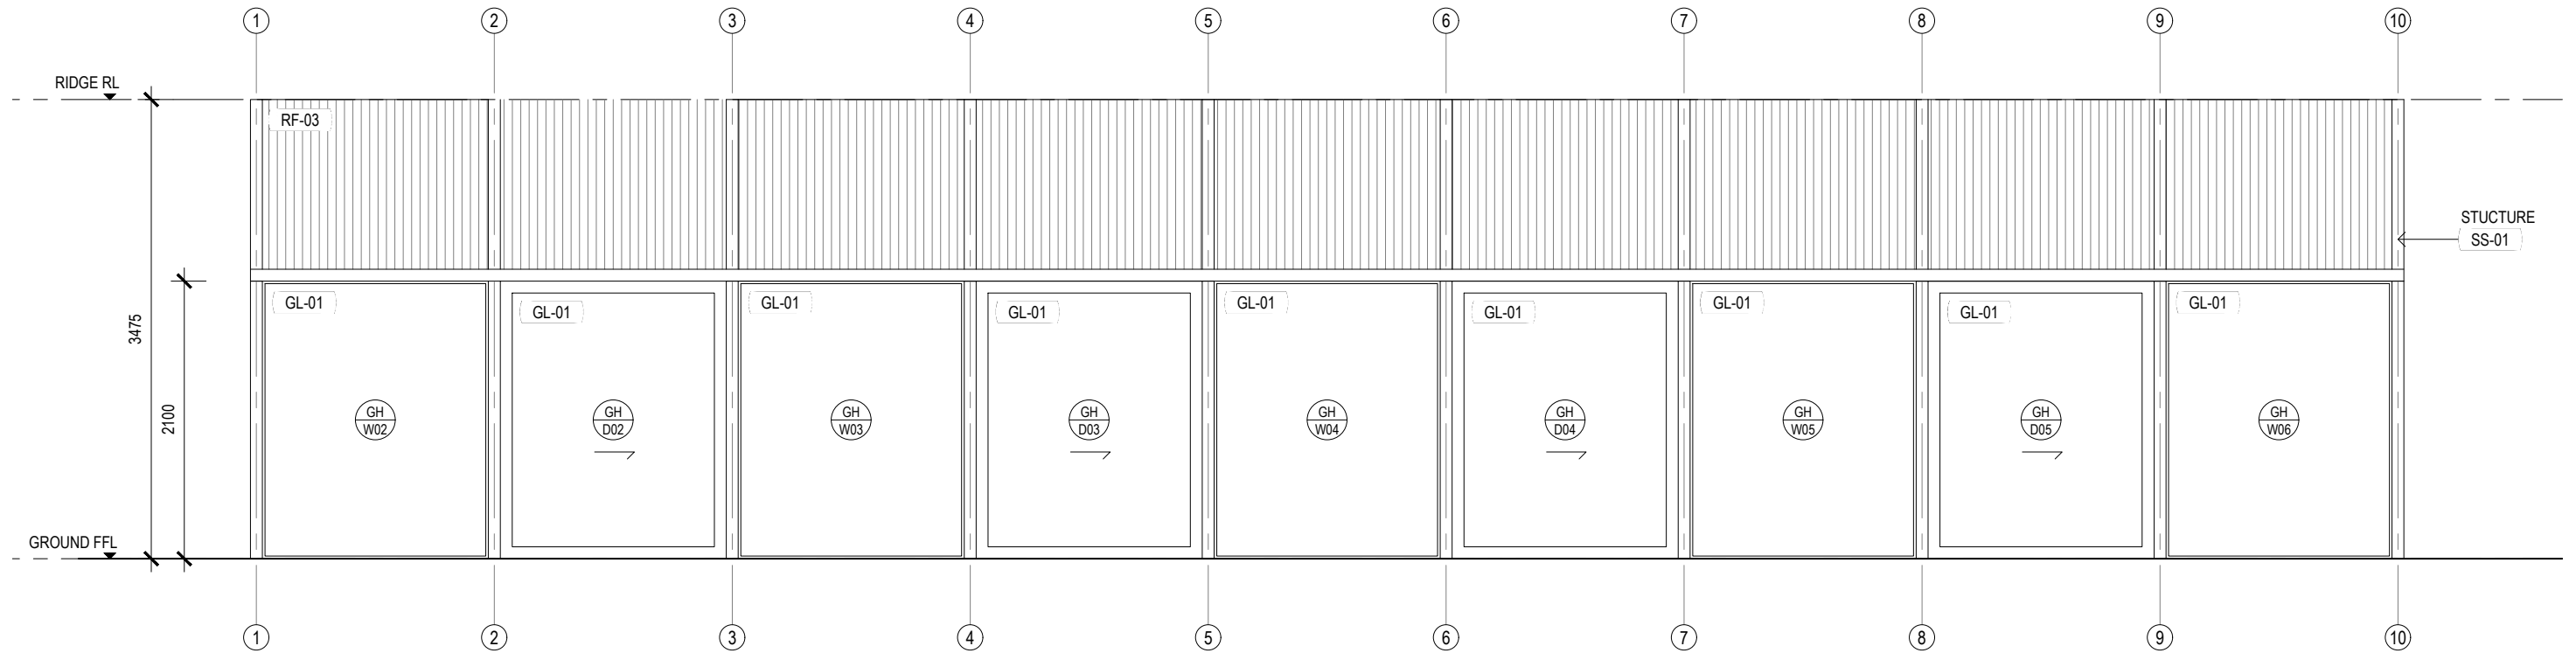

**A** CONSERVATORY - ELEVATION A  
A420 1:50 @ A3

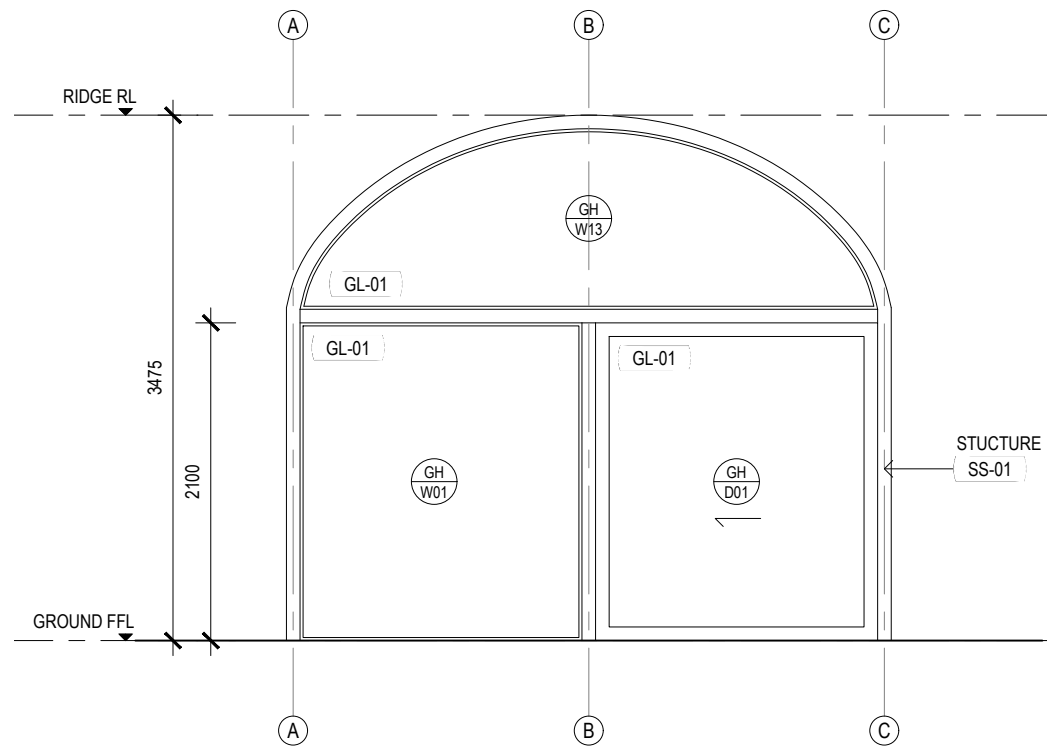

**B** CONSERVATORY - ELEVATION B  
A420 1:50 @ A3


THIS DRAWING IS THE COPYRIGHT AND PROPERTY OF THE CONSULTANT. IT MUST NOT BE RETAINED, COPIED OR USED WITHOUT THE PERMISSION OF THE AUTHOR.  
THE OWNER/BUILDER/SUBCONTRACTOR SHALL VERIFY ALL DIMENSIONS, LEVELS, SETBACKS AND SPECIFICATIONS PRIOR TO COMMENCING WORKS OR ORDERING MATERIALS AND SHALL BE RESPONSIBLE FOR ENSURING THAT ALL BUILDING WORKS CONFORM TO THE CURRENT BUILDING CODE OF AUSTRALIA, CURRENT AUSTRALIAN STANDARDS, BUILDING REGULATIONS AND TOWN PLANNING REQUIREMENTS. REPORT ANY DISCREPANCIES TO THE DESIGNER AND RELEVANT BUILDING SURVEYOR.  
THIS DRAWING IS TO BE READ IN CONJUNCTION WITH THE OTHER DRAWINGS IN THIS SET AND WITH THE PROJECT SPECIFICATIONS.  
DO NOT SCALE FROM THE DRAWINGS. USE WRITTEN DIMENSION ONLY. VARIATIONS TO WORKS SHOWN MUST BE CLAIMED AND APPROVED IN WRITING BEFORE PROCEEDING.  
DRAWING ISSUED AS DESIGN INTENT ONLY. CONTRACTOR / MANUFACTURER TO ENSURE PRODUCT IS FIT FOR PURPOSE.

**CHRIS CONNELL DESIGN**  
78 ST KILDA RD, ST KILDA | VICTORIA 3182  
T +61 3 8598 2222 | E chrisconnell@chrisconnell.com.au


Rev	Revision Description	Date
1	TOWN PLANNING SUBMISSION	03.07.2024

Project	THE OBSERVATORY
Client	DARLING HOSPITALITY GROUP PTY LTD
Address	100 BIRDWOOD AVE, MELBOURNE VIC 3004
Issue	TOWN PLANNING

Drawing Title		GLASS HOUSE - ELEVATIONS	
Date	JUNE 2024	Drawing No.	Revision
Project No.	2024_003		
Drawn	MS	Check	CC
Scale		1:50 @ A3	

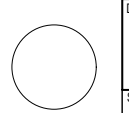

**A411** [1]

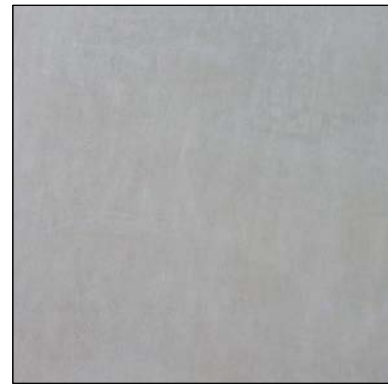


**RN-01**  
 RENDER  
 CEMENT GREY




**RF-01**  
 GREY METAL  
 ROOFING &  
 PARAPET CAPPING



**MT-01**  
 EXISTING GREY ZINC  
 CLADDING

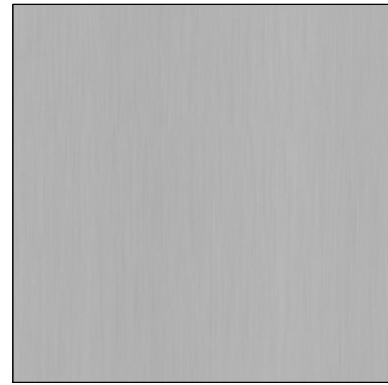

**SS-01**  
 STAINLESS STEEL

 


**GL-01**  
 CLEAR GLASS




**MT-02**  
 GALVANISED STEEL



**TL-EX**  
 EXISTING GRANITE &  
 BLUESTONE PAVING

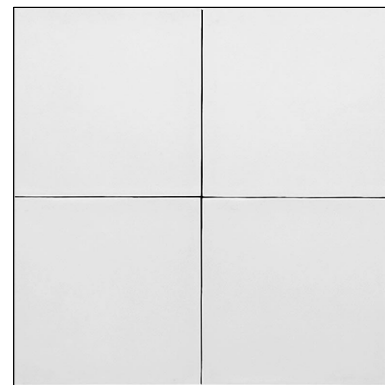

**TL-01**  
 WHITE CEMENT PAVING

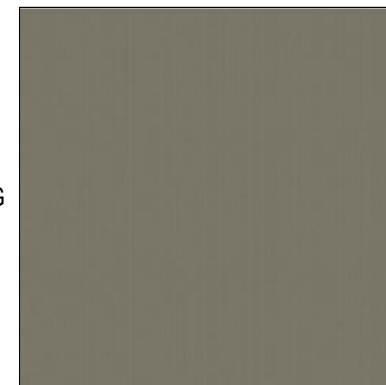

**FA-01**  
 FABRIC AWNINGS


THIS DRAWING IS THE COPYRIGHT AND PROPERTY OF THE CONSULTANT. IT MUST NOT BE RETAINED, COPIED OR USED WITHOUT THE PERMISSION OF THE AUTHOR.  
 THE OWNER/BUILDER/SUBCONTRACTOR SHALL VERIFY ALL DIMENSIONS, LEVELS, SETBACKS AND SPECIFICATIONS PRIOR TO COMMENCING WORKS OR ORDERING MATERIALS AND SHALL BE RESPONSIBLE FOR ENSURING THAT ALL BUILDING WORKS CONFORM TO THE CURRENT BUILDING CODE OF AUSTRALIA, CURRENT AUSTRALIAN STANDARDS, BUILDING REGULATIONS AND TOWN PLANNING REQUIREMENTS. REPORT ANY DISCREPANCIES TO THE DESIGNER AND RELEVANT BUILDING SURVEYOR.  
 THIS DRAWING IS TO BE READ IN CONJUNCTION WITH THE OTHER DRAWINGS IN THIS SET AND WITH THE PROJECT SPECIFICATIONS.  
 DO NOT SCALE FROM THE DRAWINGS. USE WRITTEN DIMENSION ONLY. VARIATIONS TO WORKS SHOWN MUST BE CLAIMED AND APPROVED IN WRITING BEFORE PROCEEDING.  
 DRAWING ISSUED AS DESIGN INTENT ONLY. CONTRACTOR / MANUFACTURER TO ENSURE PRODUCT IS FIT FOR PURPOSE.

**CHRIS  
 CONNELL  
 DESIGN**

78 ST KILDA RD, ST KILDA | VICTORIA 3182  
 T +61 3 8598 2222 | E chrisconnell@chrisconnell.com.au

Rev	Revision Description	Date
1	TOWN PLANNING SUBMISSION	03.07.2024

Project	THE OBSERVATORY
Client	DARLING HOSPITALITY GROUP PTY LTD
Address	100 BIRDWOOD AVE, MELBOURNE VIC 3004
Issue	TOWN PLANNING

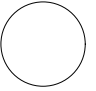Drawing Title	MATERIALS PALETTE	
Date	JUNE 2024	
Project No.	2024_003	
Scale	1:100 @ A3	Drawing No. <b>A900</b> [1] Revision





01 PERSPECTIVE VIEWS - SHEET 1 OF 2 (EAST)

NTS @ A3

THIS DRAWING IS THE COPYRIGHT AND PROPERTY OF THE CONSULTANT. IT MUST NOT BE RETAINED, COPIED OR USED WITHOUT THE PERMISSION OF THE AUTHOR.  
 THE OWNER/BUILDER/SUBCONTRACTOR SHALL VERIFY ALL DIMENSIONS, LEVELS, SETBACKS AND SPECIFICATIONS PRIOR TO COMMENCING WORKS OR ORDERING MATERIALS AND SHALL BE RESPONSIBLE FOR ENSURING THAT ALL BUILDING WORKS CONFORM TO THE CURRENT BUILDING CODE OF AUSTRALIA, CURRENT AUSTRALIAN STANDARDS, BUILDING REGULATIONS AND TOWN PLANNING REQUIREMENTS. REPORT ANY DISCREPANCIES TO THE DESIGNER AND RELEVANT BUILDING SURVEYOR.  
 THIS DRAWING IS TO BE READ IN CONJUNCTION WITH THE OTHER DRAWINGS IN THIS SET AND WITH THE PROJECT SPECIFICATIONS.  
 DO NOT SCALE FROM THE DRAWINGS. USE WRITTEN DIMENSION ONLY. VARIATIONS TO WORKS SHOWN MUST BE CLAIMED AND APPROVED IN WRITING BEFORE PROCEEDING.  
 DRAWING ISSUED AS DESIGN INTENT ONLY. CONTRACTOR / MANUFACTURER TO ENSURE PRODUCT IS FIT FOR PURPOSE.

**CHRIS  
CONNELL  
DESIGN**

78 ST KILDA RD, ST KILDA | VICTORIA 3182  
 T +61 3 8598 2222 | E chrisconnell@chrisconnell.com.au

Rev	Revision Description	Date	Project	Drawing Title	Date	Project No.	Scale	Revision
1	TOWN PLANNING SUBMISSION	03.07.2024	THE OBSERVATORY	PERSPECTIVE VIEWS - SHEET 1 OF 2 (EAST)	JUNE 2024	2024_003	A1000	[1]
			DARLING HOSPITALITY GROUP PTY LTD					
			100 BIRDWOOD AVE, MELBOURNE VIC 3004					
			TOWN PLANNING		MS	CC	NTS @ A3	






02 PERSPECTIVE VIEWS - SHEET 2 OF 2 (NORTH)  
 NTS @ A3

THIS DRAWING IS THE COPYRIGHT AND PROPERTY OF THE CONSULTANT. IT MUST NOT BE RETAINED, COPIED OR USED WITHOUT THE PERMISSION OF THE AUTHOR.  
 THE OWNER/BUILDER/SUBCONTRACTOR SHALL VERIFY ALL DIMENSIONS, LEVELS, SETBACKS AND SPECIFICATIONS PRIOR TO COMMENCING WORKS OR ORDERING MATERIALS AND SHALL BE RESPONSIBLE FOR ENSURING THAT ALL BUILDING WORKS CONFORM TO THE CURRENT BUILDING CODE OF AUSTRALIA, CURRENT AUSTRALIAN STANDARDS, BUILDING REGULATIONS AND TOWN PLANNING REQUIREMENTS. REPORT ANY DISCREPANCIES TO THE DESIGNER AND RELEVANT BUILDING SURVEYOR.  
 THIS DRAWING IS TO BE READ IN CONJUNCTION WITH THE OTHER DRAWINGS IN THIS SET AND WITH THE PROJECT SPECIFICATIONS.  
 DO NOT SCALE FROM THE DRAWINGS. USE WRITTEN DIMENSION ONLY. VARIATIONS TO WORKS SHOWN MUST BE CLAIMED AND APPROVED IN WRITING BEFORE PROCEEDING.  
 DRAWING ISSUED AS DESIGN INTENT ONLY. CONTRACTOR / MANUFACTURER TO ENSURE PRODUCT IS FIT FOR PURPOSE.

**CHRIS CONNELL DESIGN**  
 78 ST KILDA RD, ST KILDA | VICTORIA 3182  
 T +61 3 8598 2222 | E chrisconnell@chrisconnell.com.au

Rev	Revision Description	Date
1	BUILDING PERMIT ISSUE	03.07.2024

Project	THE OBSERVATORY
Client	DARLING HOSPITALITY GROUP PTY LTD
Address	100 BIRDWOOD AVE, MELBOURNE VIC 3004
Issue	BUILDING PERMIT

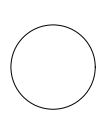Drawing Title		PERSPECTIVE VIEWS - SHEET 2 OF 2 (NORTH)	
Date	JUNE 2024		Drawing No. <b>A1001</b>
Project No.	2024_003		
Scale	NTS @ A3	Drawn	MS
		Check	CC