

01
-

EXISTING GROUND FLOOR PLAN

SCALE 1:100 @ A3


ALL DIMENSIONS TO BE CONFIRMED ON SITE



Australian Postal Corporation
111 Bourke St, Melbourne

Dimensions are in millimetres and are approximate. This drawing shall not be scaled. Drawings have been created based on originals provided by others. Verify all dimensions before commencement and refer any discrepancies back to Australia Post before the works proceed. Drawings are conceptual and NOT for construction. Architect to confirm drawing meets BCA and all relevant building legislation, codes and requirements.

Issue:	Date:	Revision notes:	Drawn By:	Project Name and Address:	Drawing Title:	Checked:	DS	Sheet:
-	29.03.2023	PRELIMINARY ISSUE	RC	NTH MELBOURNE POST OFFICE ERROL ST, NTH MELBOURNE, VIC.	EXISTING CONDITIONS	Date:	29.03.2023	SK00
						Scale:	1 : 100 @ A3	
						Signed:		

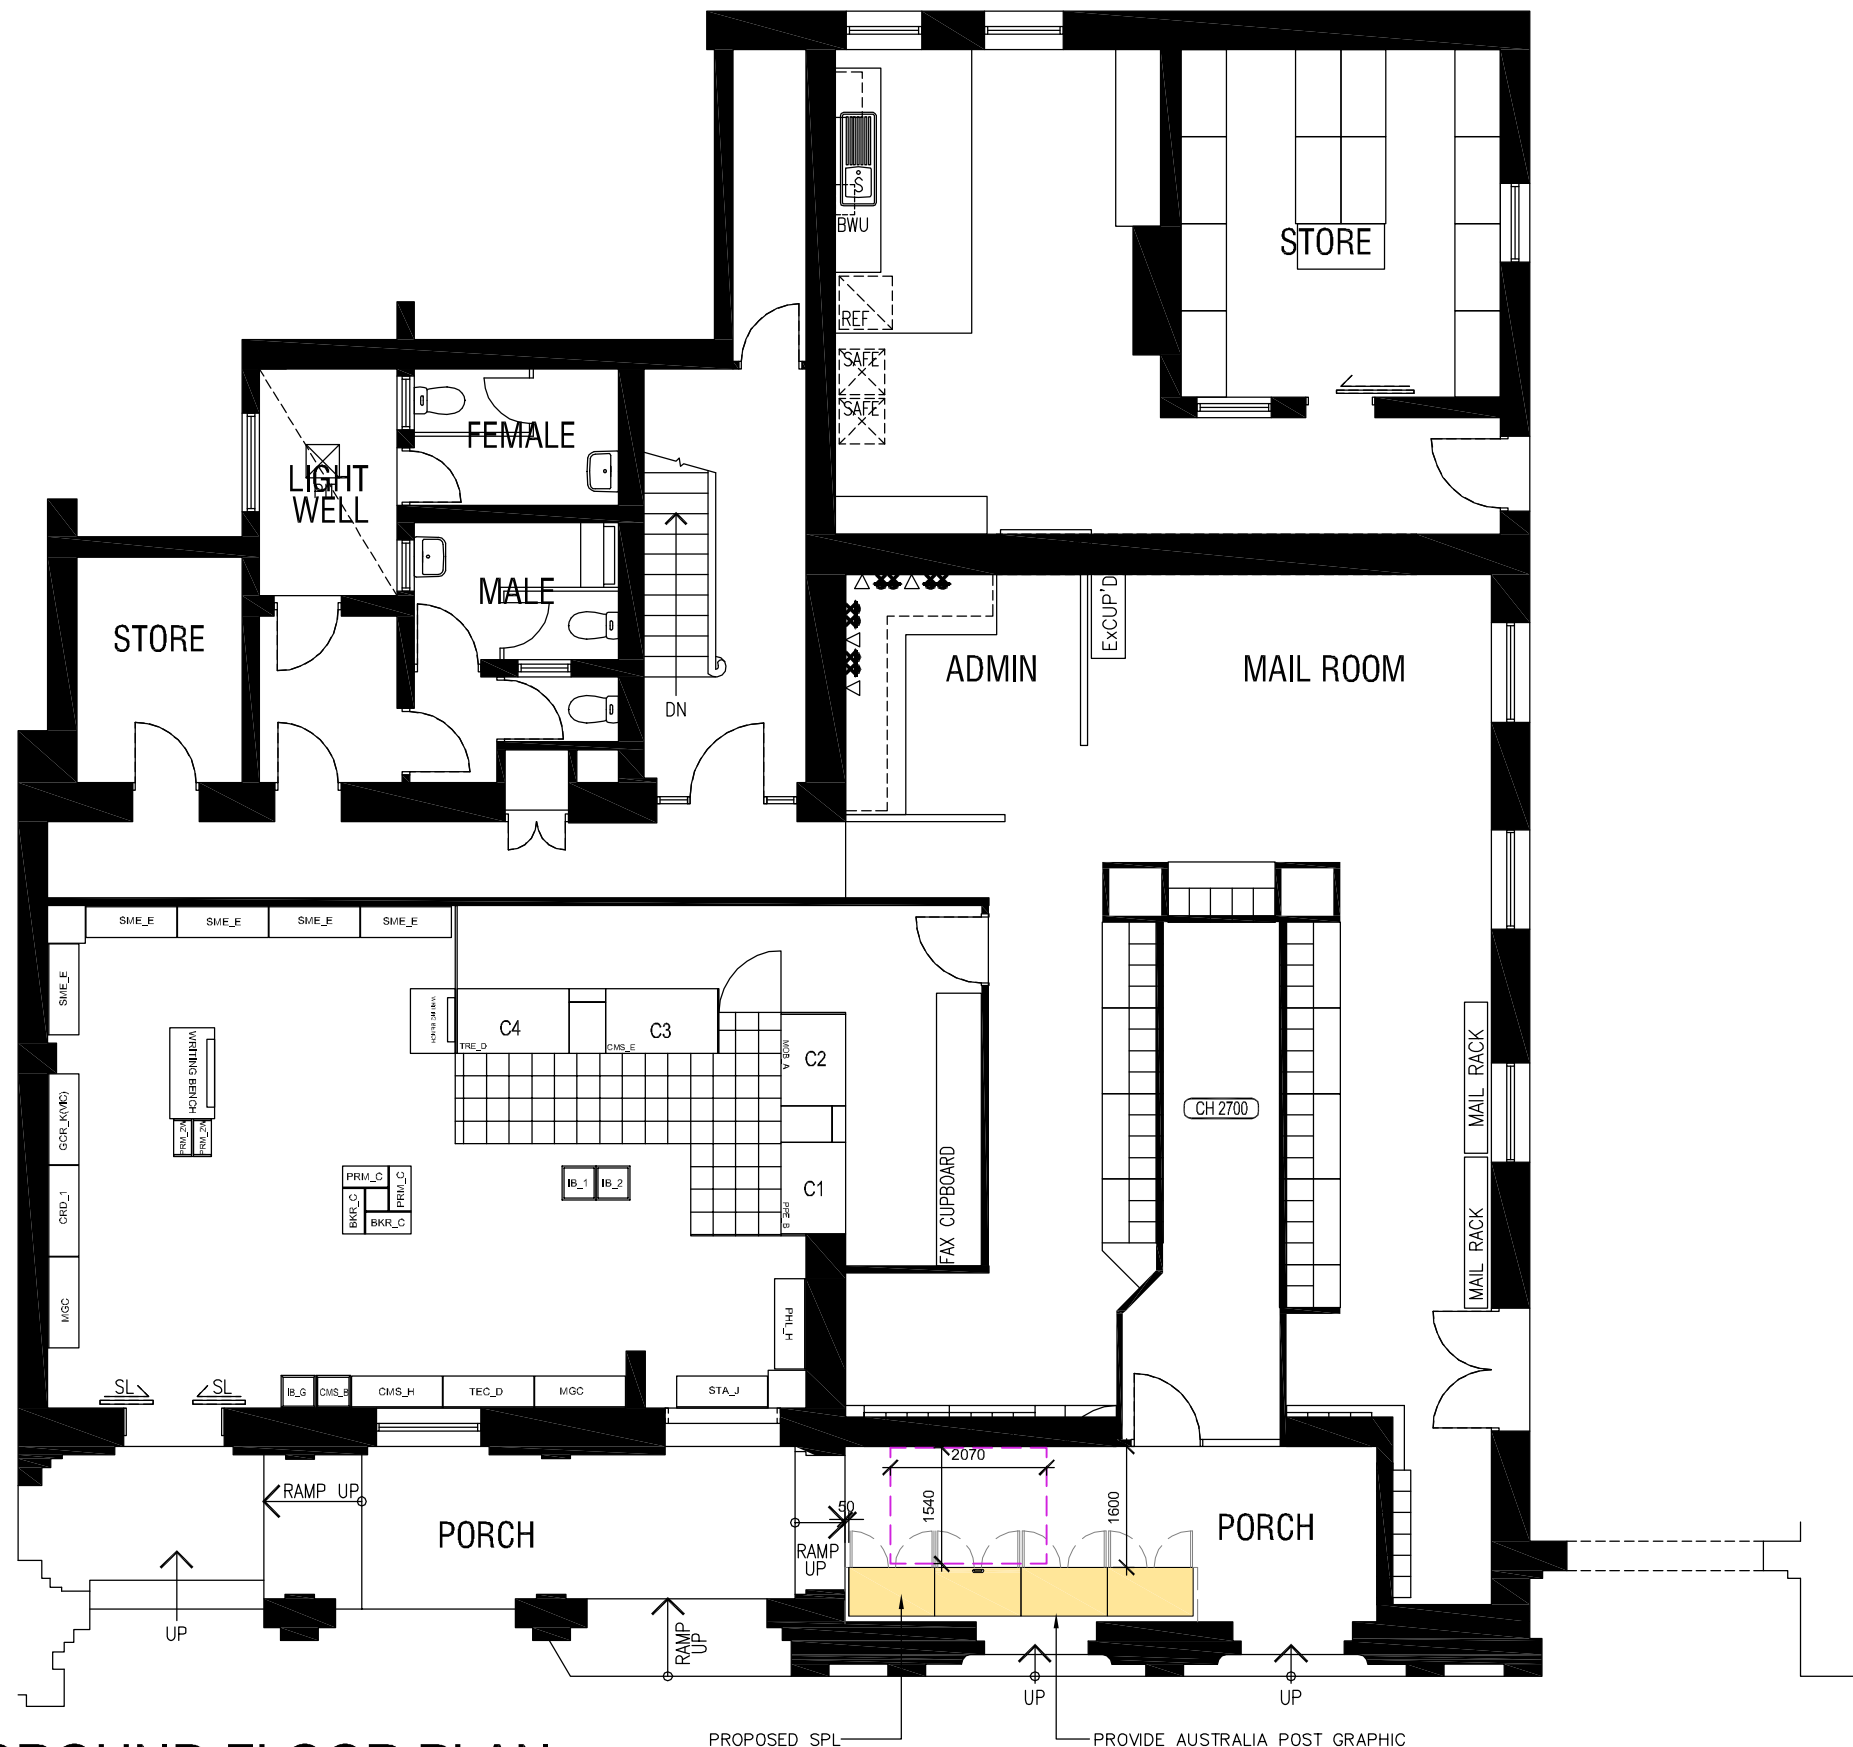

PROPOSED SPL

PROVIDE AUSTRALIA POST GRAPHIC TO REAR OF SPL TO EXTENT OF EXISTING OPENING.

01
-

PROPOSED GROUND FLOOR PLAN

SCALE 1:100 @ A3

ALL DIMENSIONS TO BE CONFIRMED ON SITE



Dimensions are in millimetres and are approximate. This drawing shall not be scaled. Drawings have been created based on originals provided by others. Verify all dimensions before commencement and refer any discrepancies back to Australia Post before the works proceed. Drawings are conceptual and NOT for construction. Architect to confirm drawing meets BCA and all relevant building legislation, codes and requirements.

Issue:	Date:	Revision notes:	Drawn By:	Project Name and Address:	Drawing Title:	Checked:	DS	Sheet:
-	29.03.2023	PRELIMINARY ISSUE	RC	NTH MELBOURNE POST OFFICE ERROL ST, NTH MELBOURNE, VIC.	PROPOSED FLOOR PLAN	Date:	29.03.2023	SK01
						Scale:	1 : 100 @ A3	
						Signed:		