

This copy of the original drawing is issued for the sole use of the recipient and the acceptance of the same constitutes an agreement that it will not be published, reproduced or given to any other party without the permission of RBA Architects + Conservation Consultants Pty Ltd and it shall remain their property subject to return upon request.

GENERAL INFORMATION


The Contractor shall verify all dimensions on site prior to commencing any works (including shop drawings). Figured dimensions take precedence on this drawing and scaled dimensions are not to be used.

PROJECT
WILSON HALL
HVAC UPGRADE


LOCATION
BUILDING 151, WILSON AVENUE
UOM, PARKVILLE

CLIENT
CAMPUS MANAGEMENT
THE UNIVERSITY OF MELBOURNE

DRAWING TITLE
PROPOSED SECTION
PROPOSED PLAN

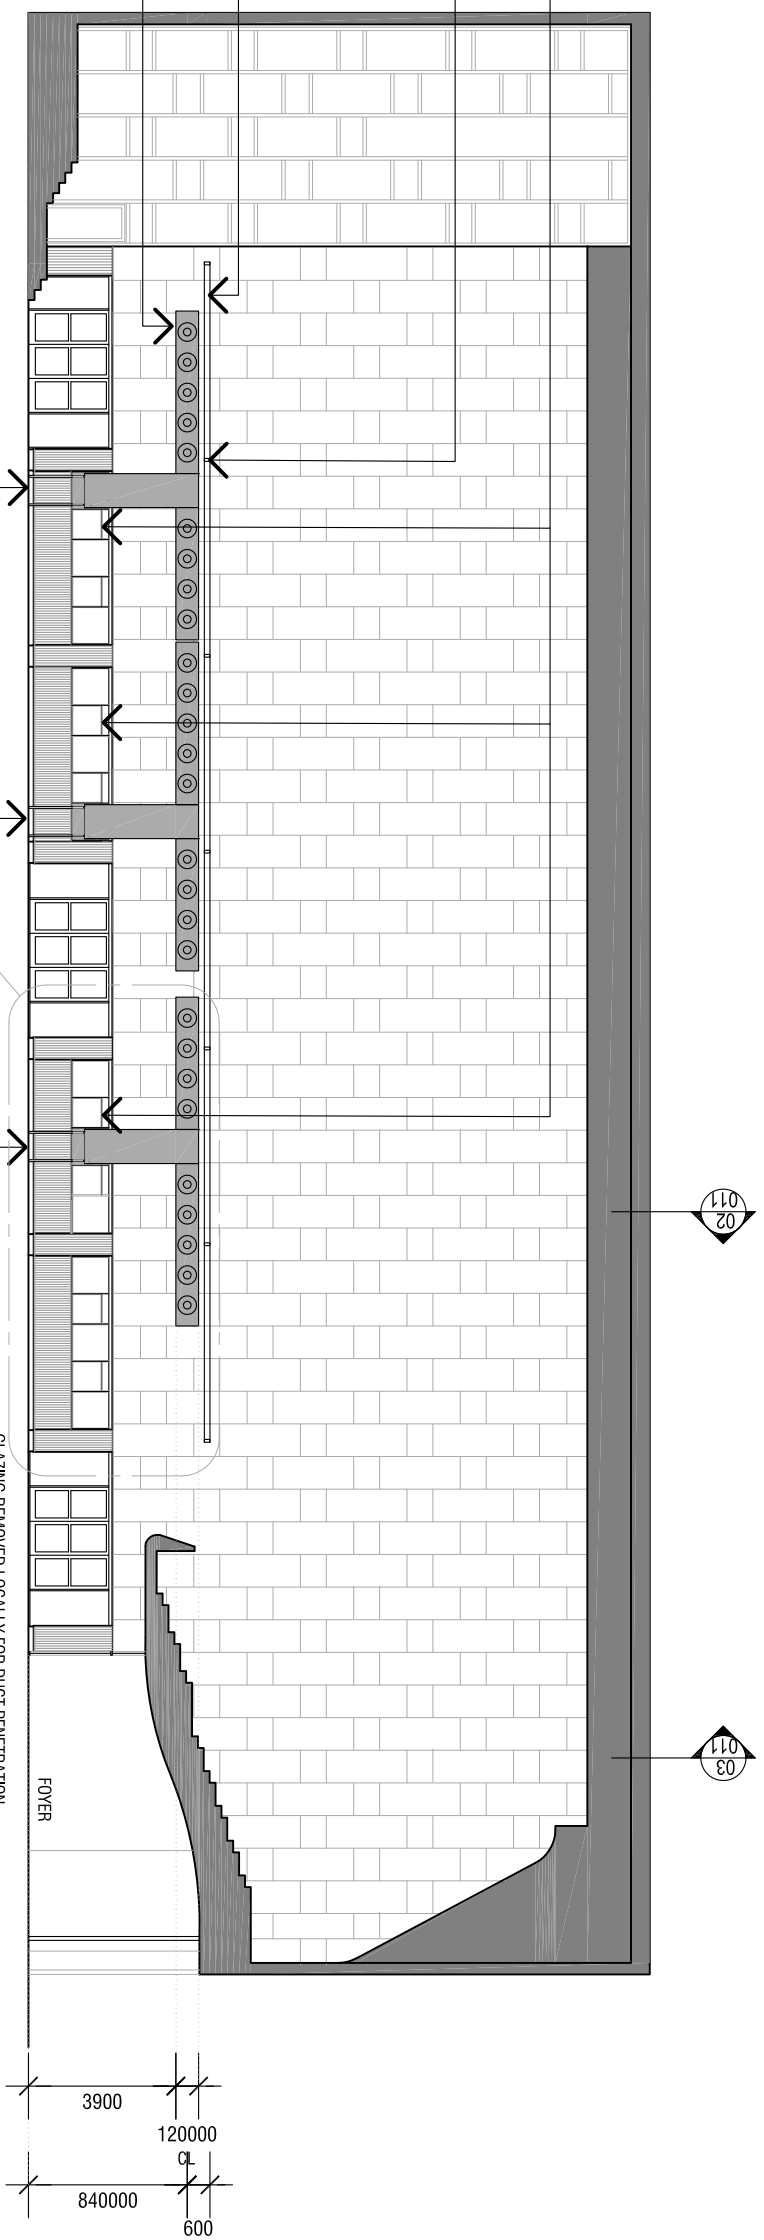

01 SECTION/ELEVATION AA
SCALE 1:200@A3

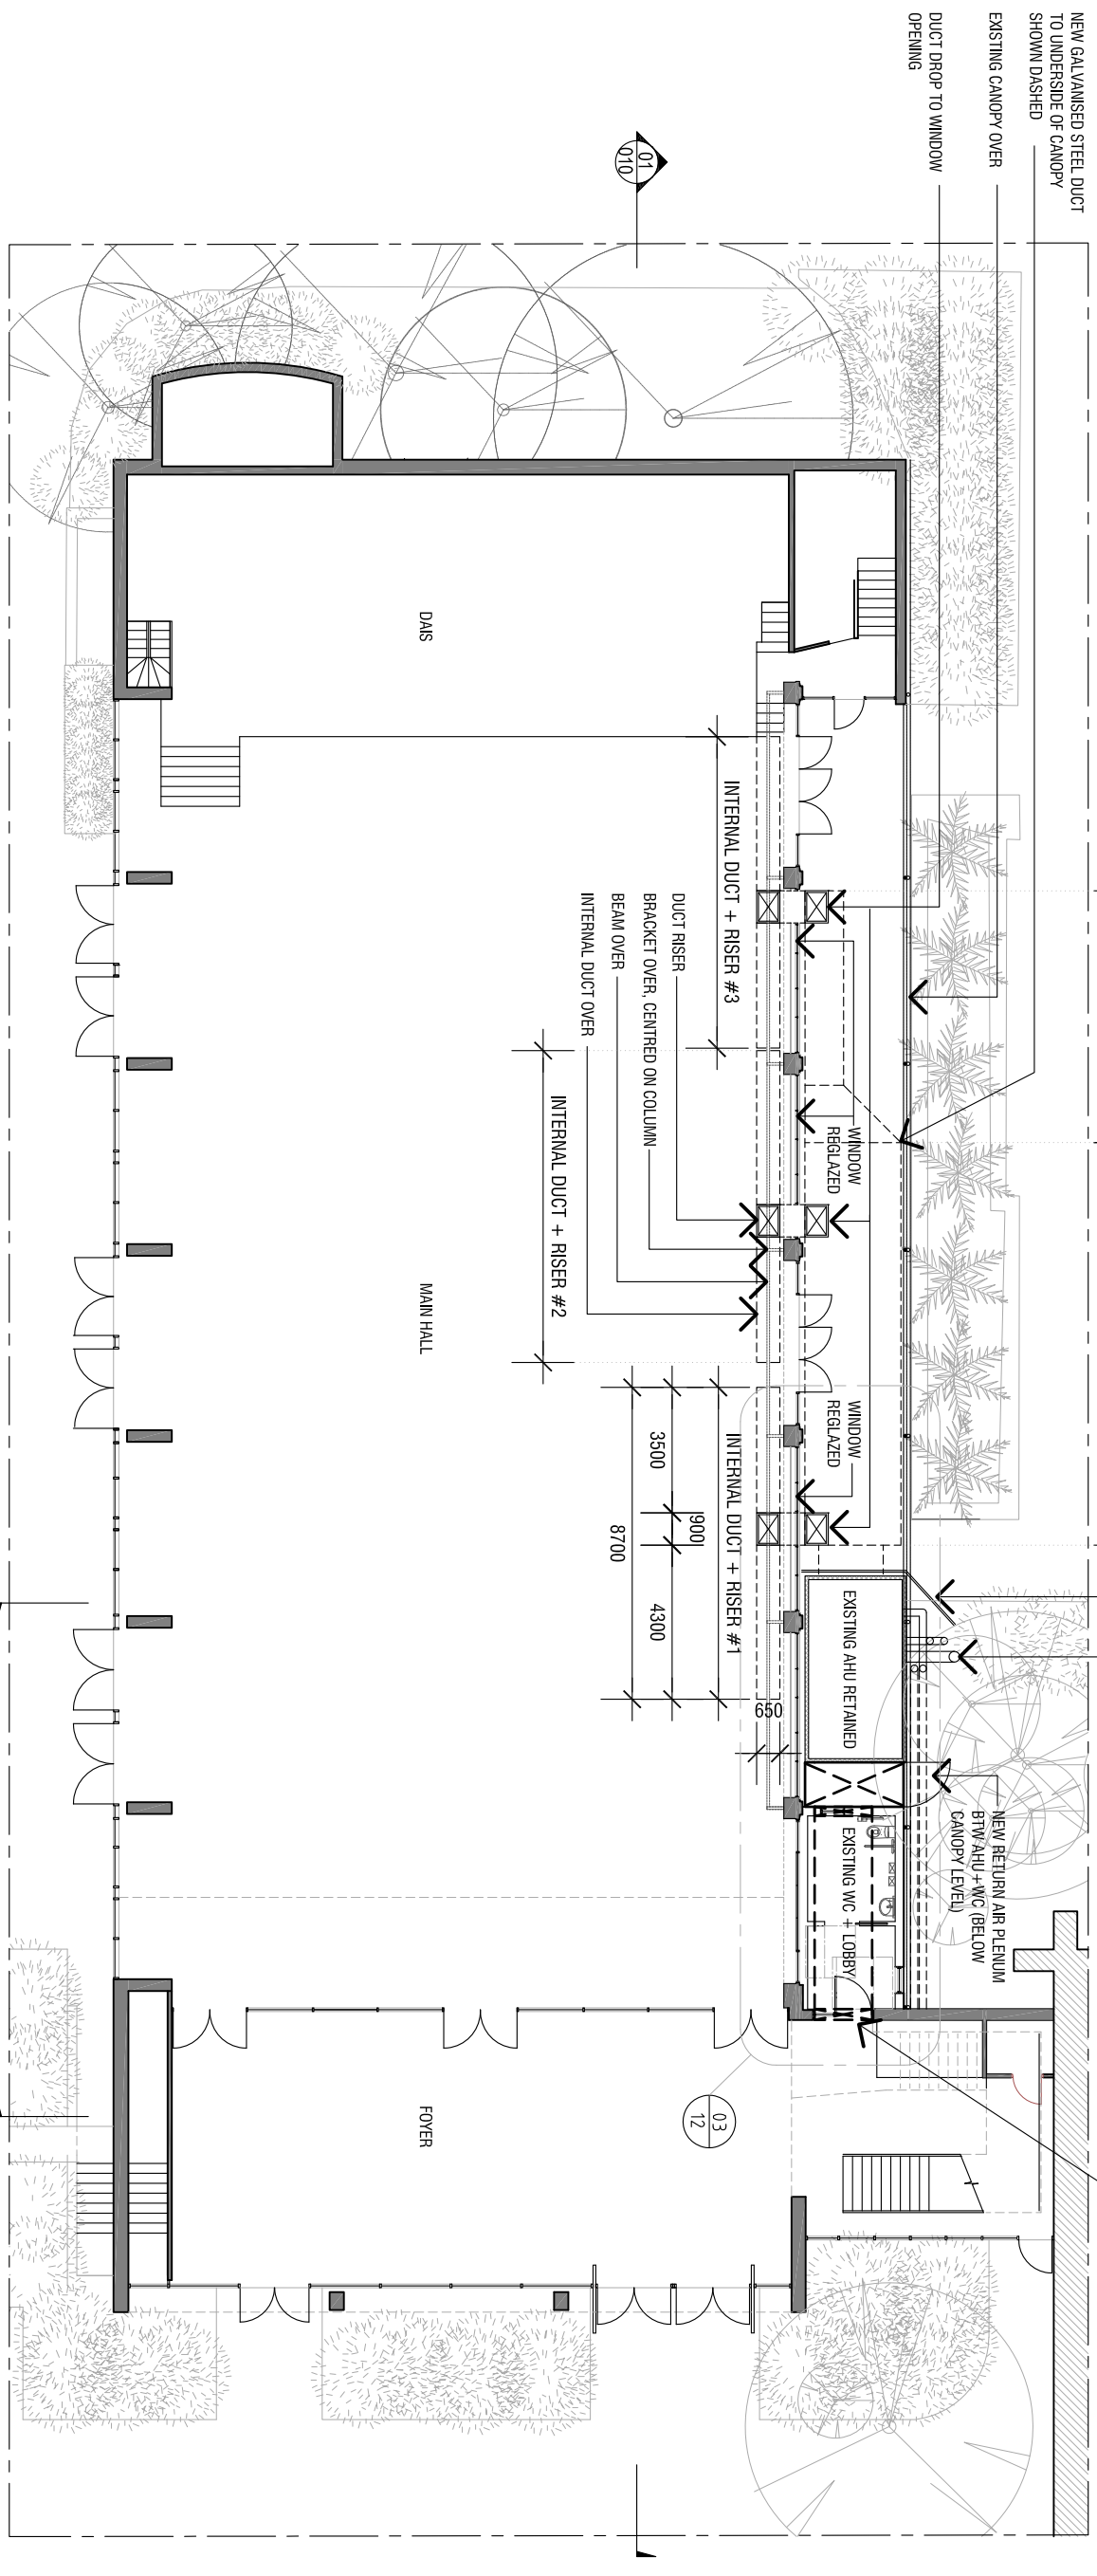

02 PLAN
SCALE 1:200@A3

RBA ARCHITECTS +
CONSERVATION CONSULTANTS
PTV LTD
FITZROY STREET 40/7/71
ST KILDA VIC AUSTRALIA 3102
613 9525 5666 TEL
conrac@rbaarchitects.com.au EMAIL
www.rbaarchitects.com.au WEB



PROJECT NO.	DATE
2023.47	SEPT 2023
DRAWING NO.	DRAWN
HV/010	DH
REVISION	CHECKED
HV2	DH
ISSUE	SCALE
FOR APPROVAL	1:200@A3

NO.	REVISION	DATE
A	PRE-APP DISCUSSION	08/05/2024
HV1	PERMIT APP DRAFT	02/07/2024
HV2	PERMIT APPLICATION	21/08/2024
HV3	PERMIT APPLICATION	23/08/2024

This copy of the original drawing is issued for the sole use of the recipient and the acceptance of the same constitutes an agreement that it will not be published, reproduced or given to any other party without the permission of RBA Architects + Conservation Consultants Pty Ltd and it shall remain their property subject to return upon request.

GENERAL INFORMATION

The Contractor shall verify all dimensions on site prior to commencing any works (including shop drawings). Figured dimensions take precedence on this drawing and scaled dimensions are not to be used.

PROJECT

WILSON HALL
HVAC UPGRADE

LOCATION


BUILDING 151, WILSON AVENUE
UOM, PARKVILLE

CLIENT


CAMPUS MANAGEMENT
THE UNIVERSITY OF MELBOURNE

DRAWING TITLE

PROPOSED ELEVATION
PROPOSED SECTION

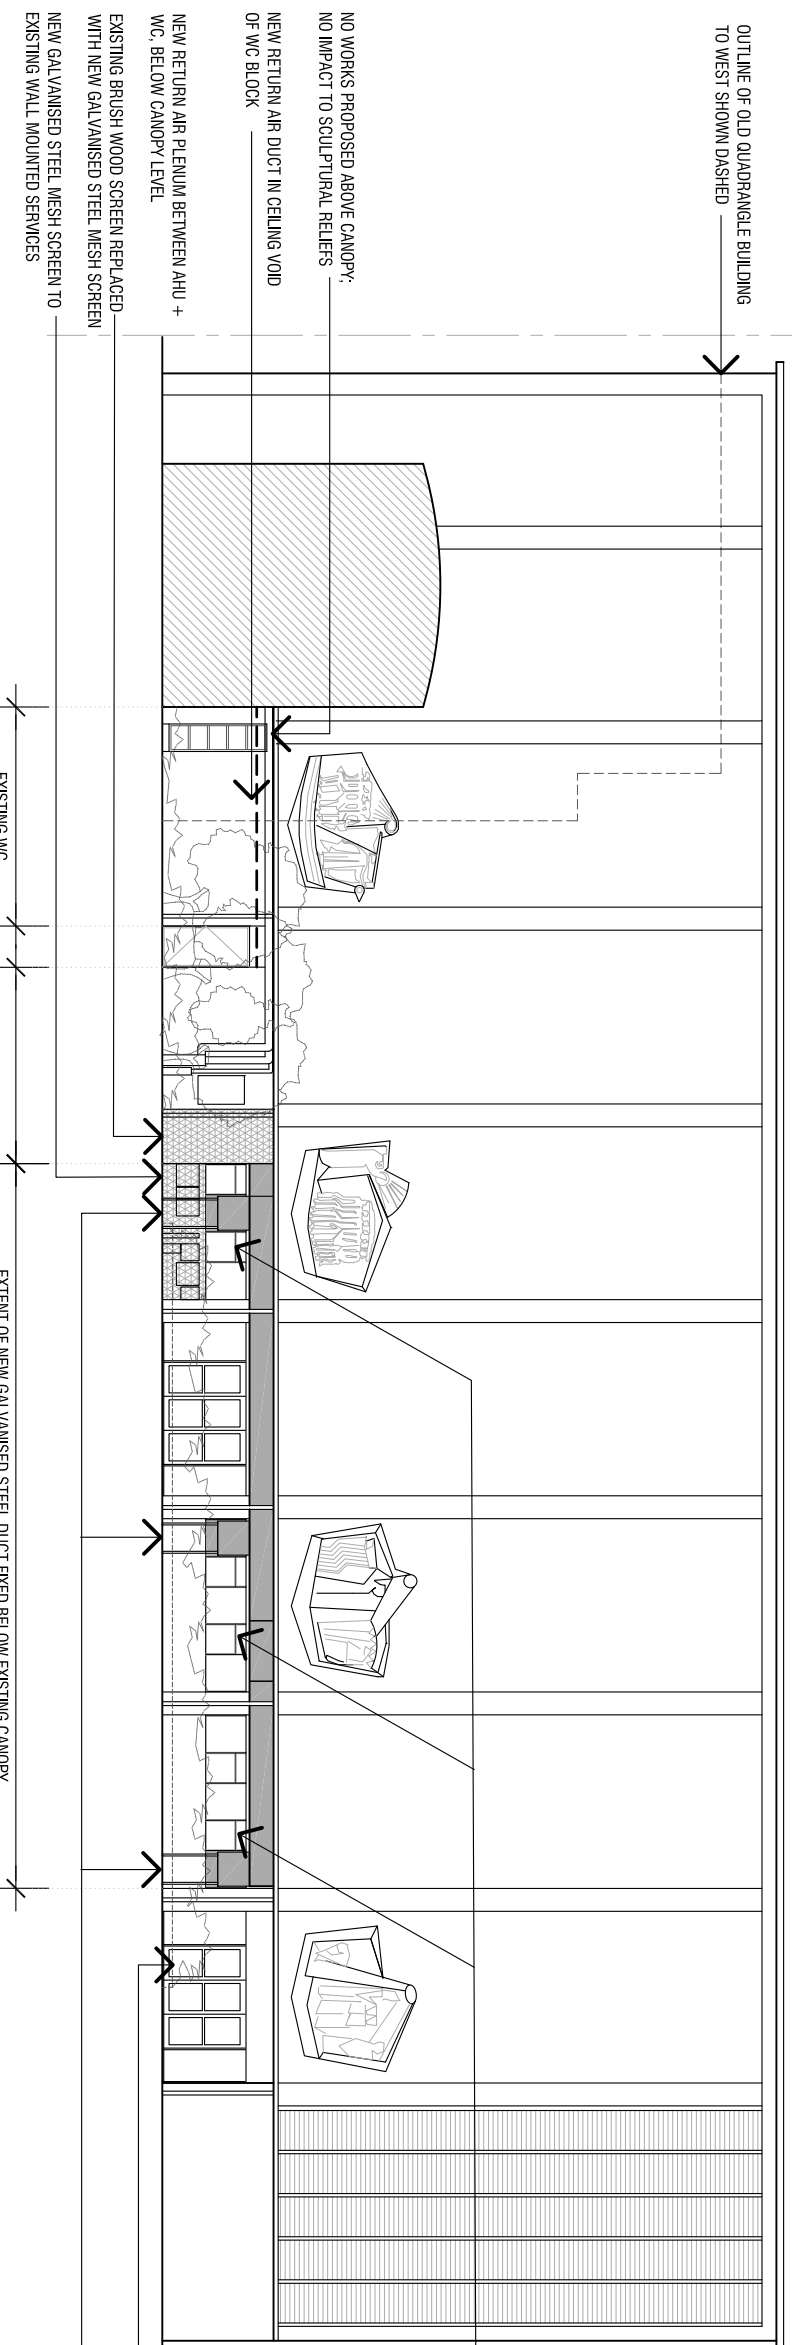


01 WEST ELEVATION
SCALE 1:200@A3

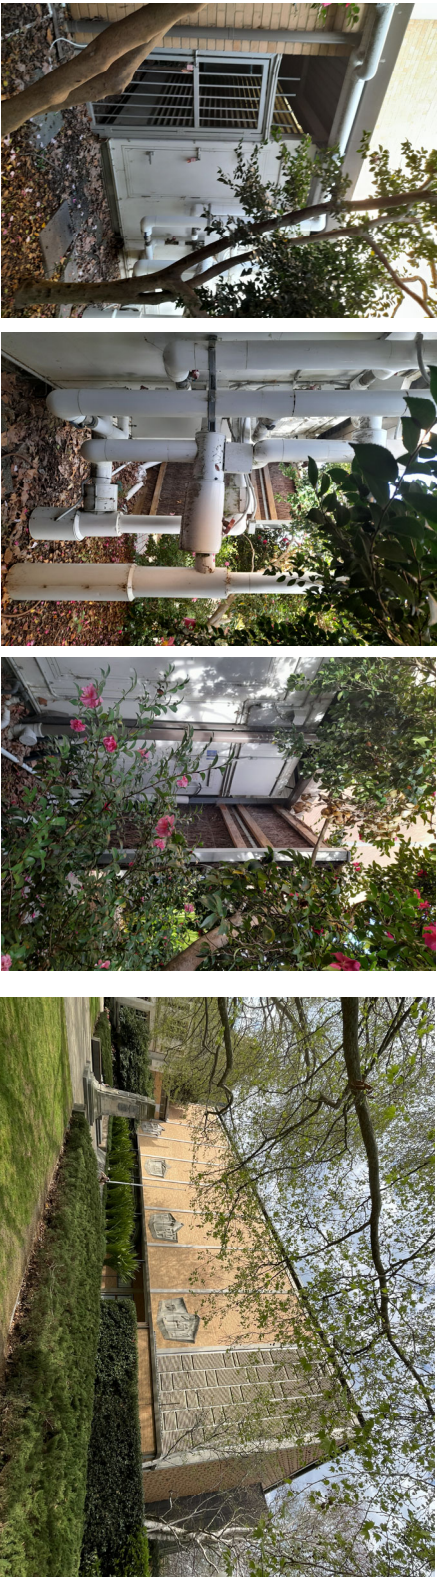


EXISTING AHU PIPEWORK + BRUSH WOOD FENCE FROM LANDSCAPED AREA TO WEST


EXISTING WEST ELEVATION FROM SOUTH LAWN

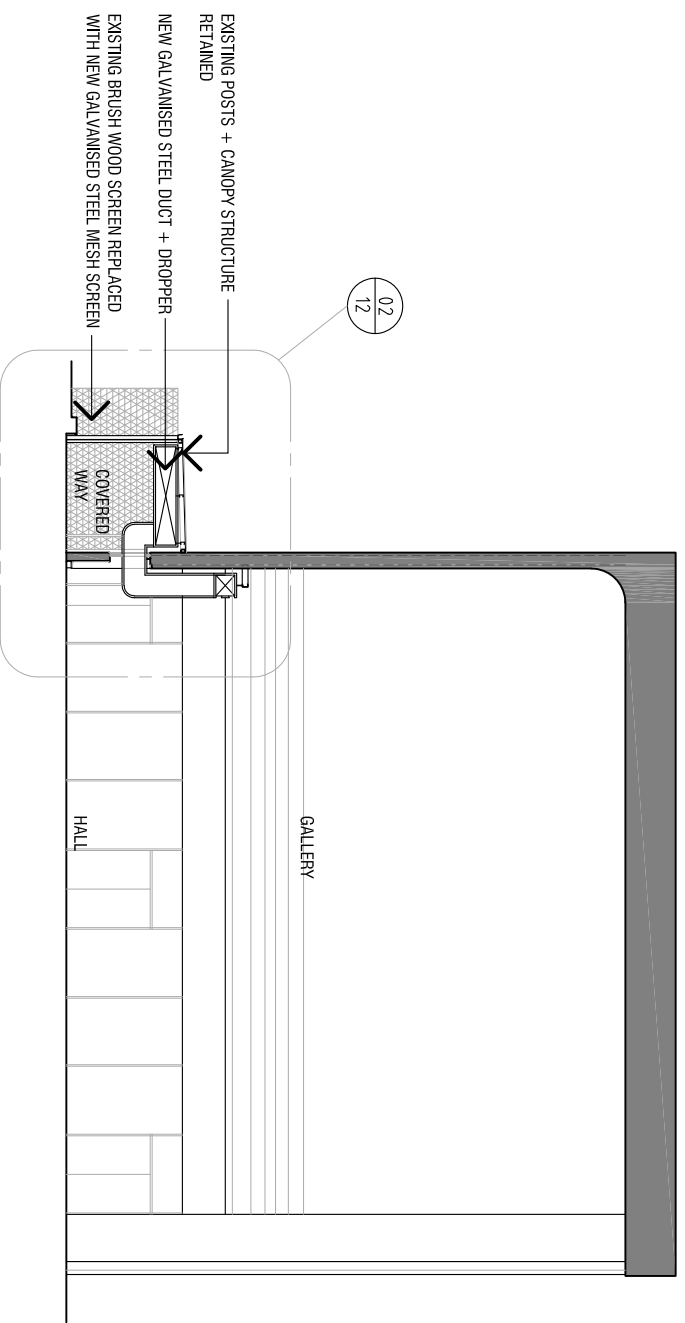

02 SECTION B-B
SCALE 1:200@A3

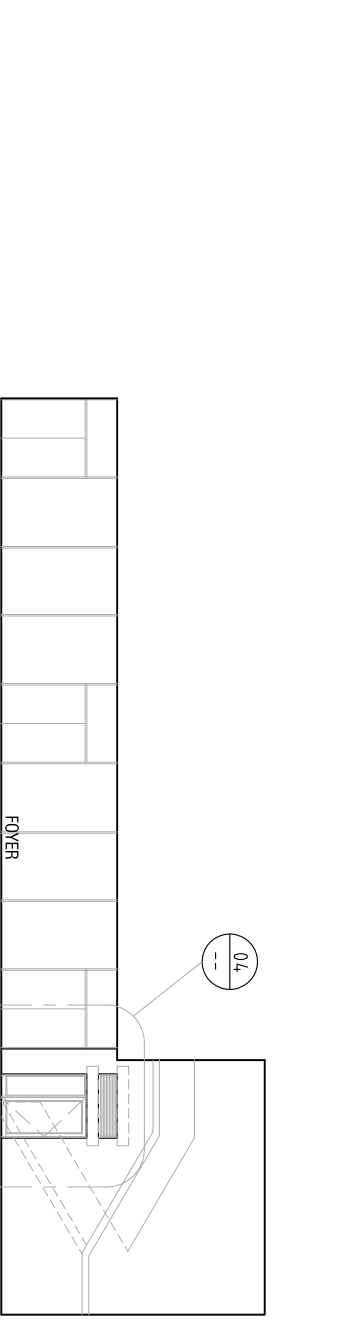

03 SECTION/ELEVATION C-C
SCALE 1:200@A3

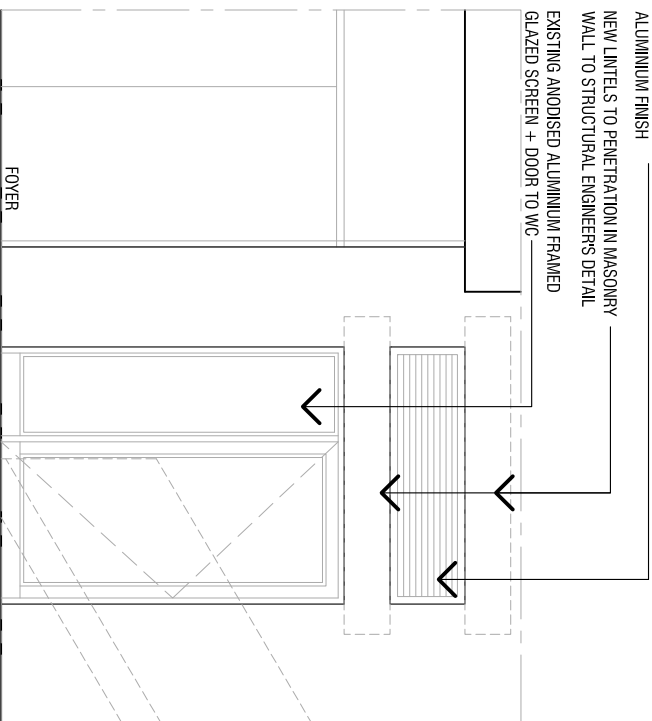


04 SECTION/ELEVATION C-C
SCALE 1:50@A3



EXISTING GLAZED DOOR + SCREEN TO WC VIEWED FROM FOYER

RBA ARCHITECTS +
CONSERVATION CONSULTANTS
FITZROY STREET
ST KILDA VIC AUSTRALIA 3102
613 9525 5666 TEL
www.rbaarchitects.com.au EMAIL

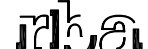

PROJECT NO.	DATE
2023.47	SEPT 2023
DRAWING NO.	DRAWN
HV/011	DH
REVISION	CHECKED
HV2	DH
ISSUE	SCALE
FOR APPROVAL	1:200@A3

NO.	REVISION	DATE
A	PRE-APP DISCUSSION	08/05/2024
HV1	PERMIT APP-DRAFT	02/07/2024
HV2	PERMIT APPLICATION	21/08/2024
HV3	PERMIT APPLICATION	23/08/2024

This copy of the original drawing is issued for the sole use of the recipient and the acceptance of the same constitutes an agreement that it will not be published, reproduced or given to any other party without the permission of RBA Architects + Conservation Consultants Pty Ltd and it shall remain their property subject to return upon request.

GENERAL INFORMATION



The Contractor shall verify all dimensions on site prior to commencing any works (including strip drawings). Figure dimensions take precedence on this drawing and scaled dimensions are not to be used.

PROJECT
**WILSON HALL
 HVAC UPGRADE**

LOCATION
**BUILDING 151, WILSON AVENUE
 UOM, PARKVILLE**

CLIENT
**CAMPUS MANAGEMENT
 THE UNIVERSITY OF MELBOURNE**

DRAWING TITLE
**DETAIL SECTION
 DETAIL ELEVATION
 DETAIL PLAN, MATERIALS
 MATERIALS**

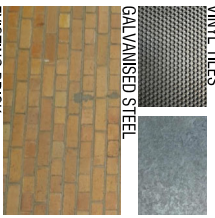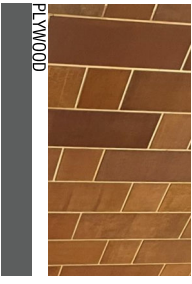

RBA ARCHITECTS +
 CONSERVATION CONSULTANTS
 FITZROY STREET 40/171
 ST KILDA VIC AUSTRALIA 3182
 613 9525 5666 TEL
 contact@rbaarchitects.com.au EMAIL
 www.rbaarchitects.com.au WEB

PROJECT NO. DATE
 2023.47 SEPT 2023

DRAWING NO. DRAWN
 HV/012 DH

REVISION CHECKED
 HV2 DH

ISSUE FOR APPROVAL SCALE
 1-50@A3

NO.	REVISION	DATE
A	PRE-APP DISCUSSION	08/05/2024
HV1	PERMIT APP-DRAFT	02/07/2024
HV2	PERMIT APPLICATION	21/08/2024

