



Lighting Detail Scale 1/1000

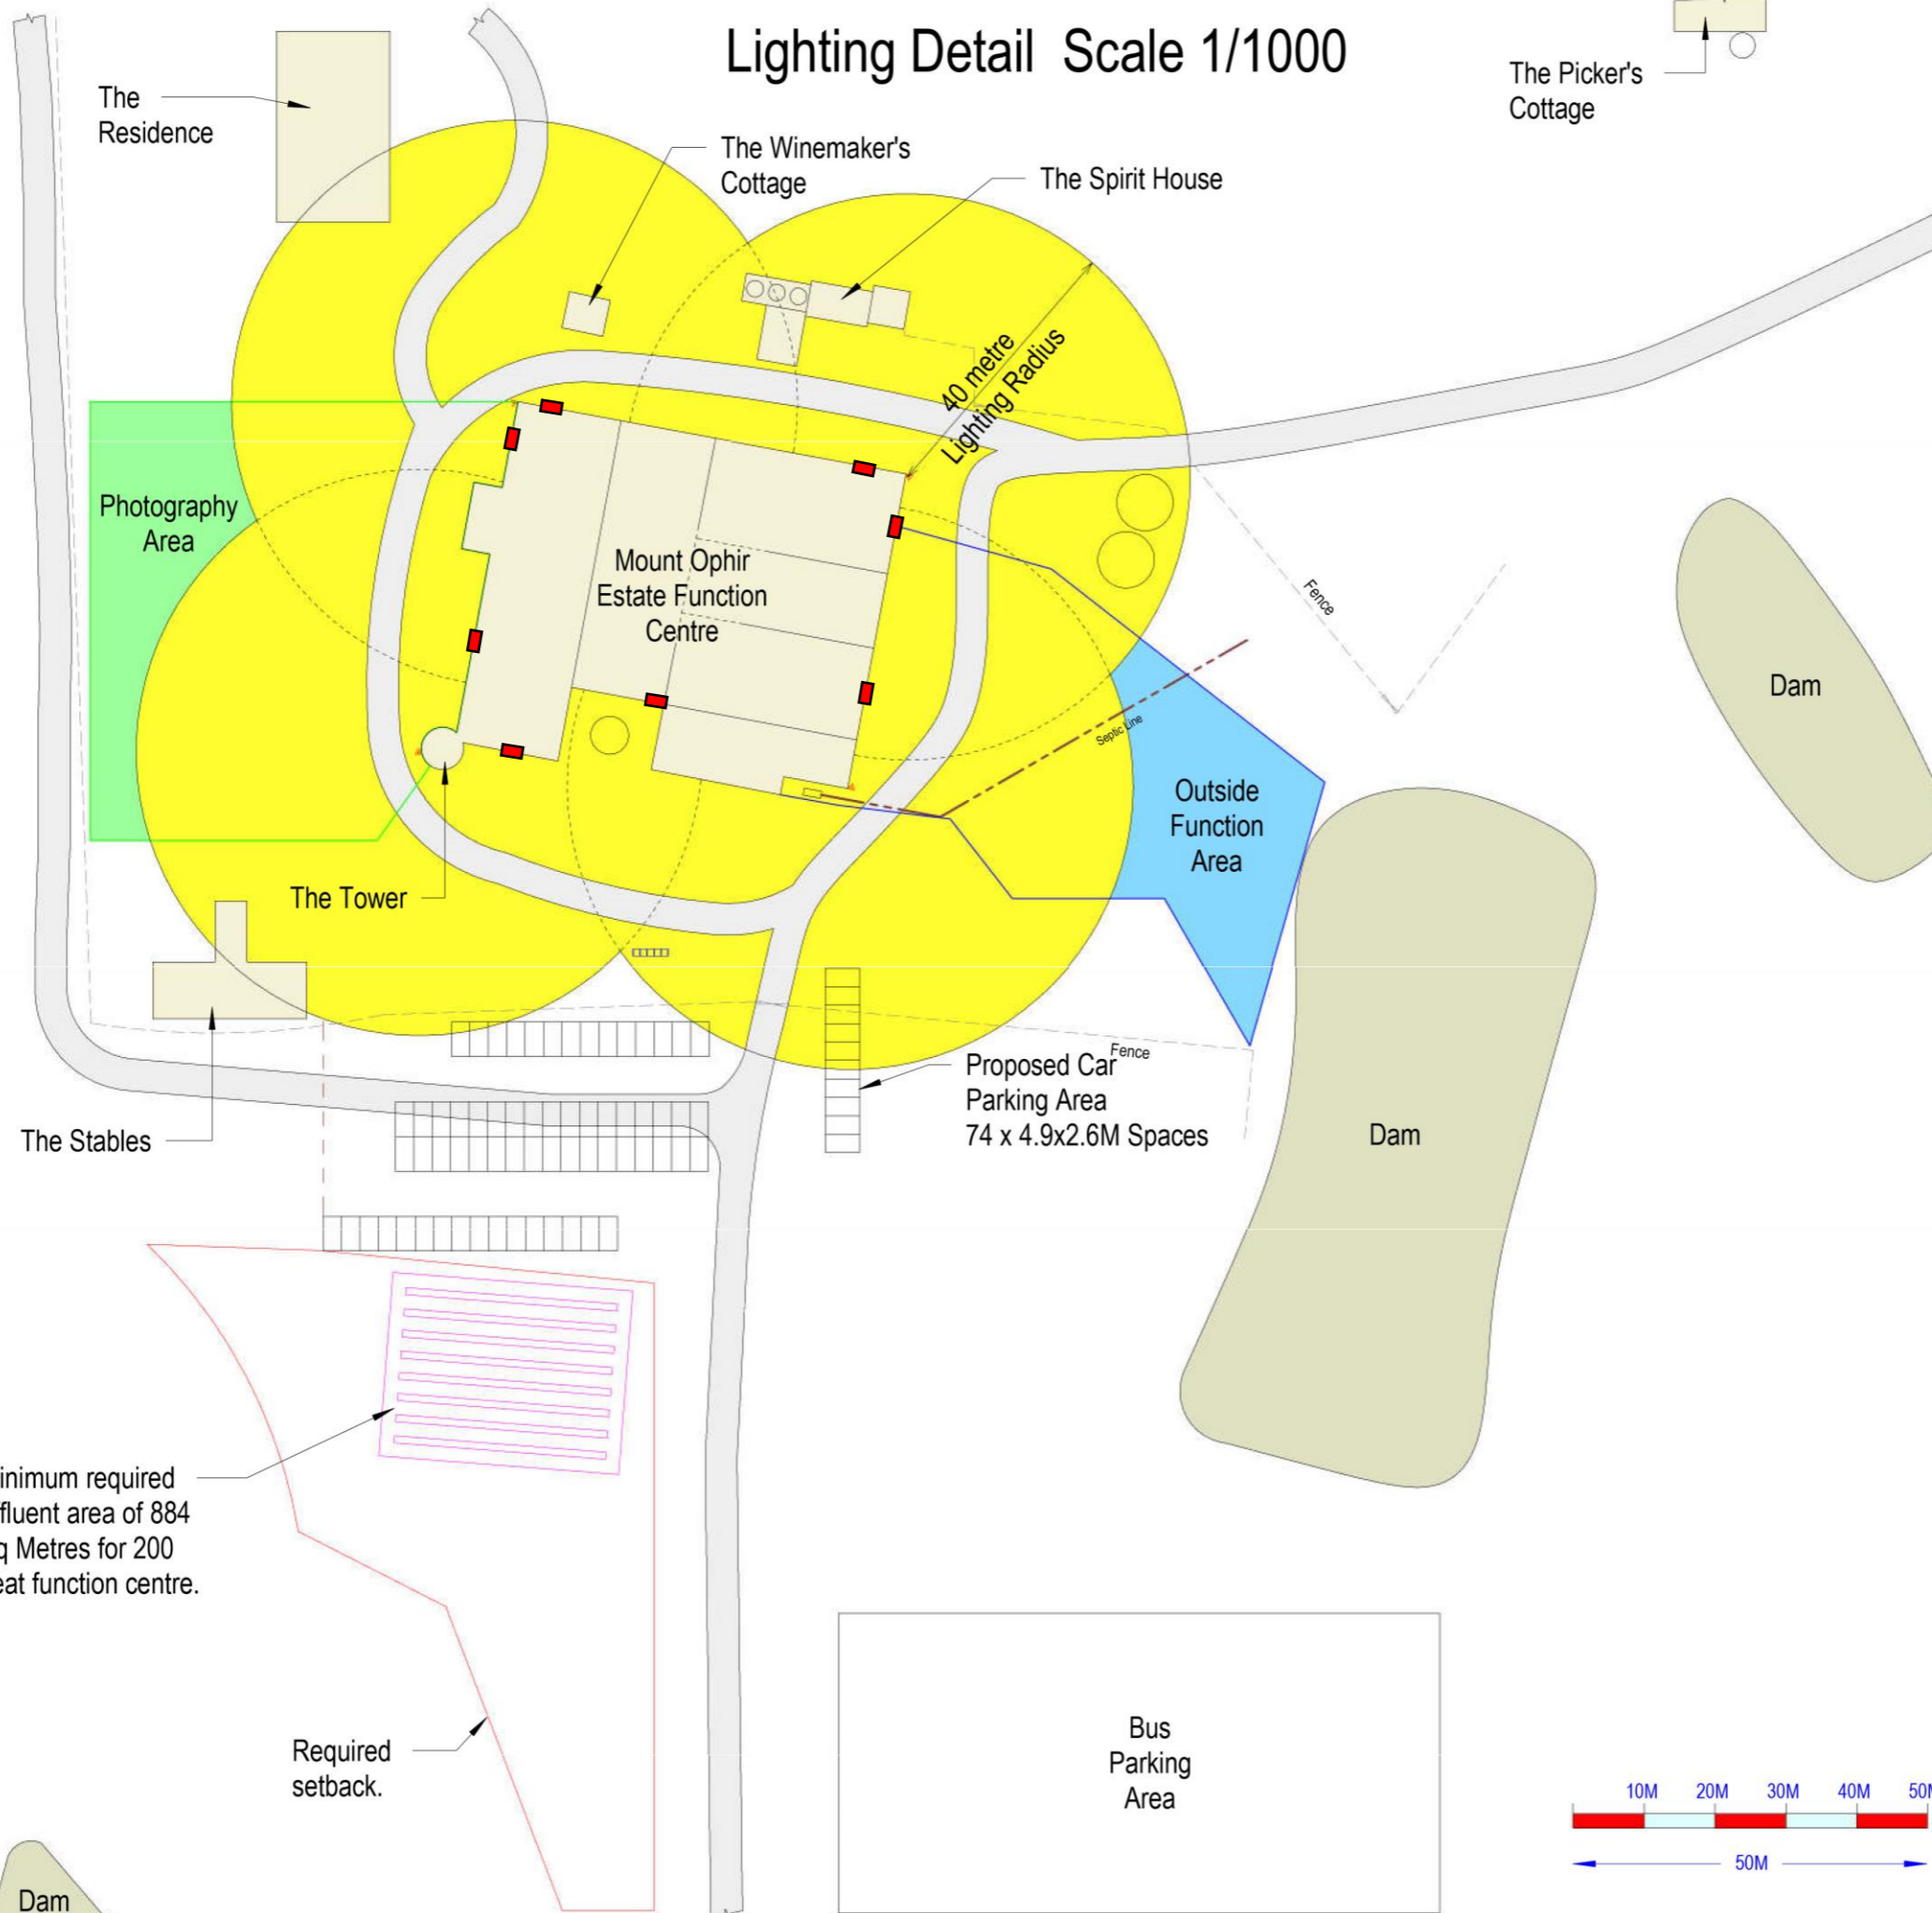


- 8 x Shielded External Lights with a maximum spread of 40 metres. - 1 at each corner of the Function Centre
- Outside Function Area
- Photography Area
- Indicative Existing Fence

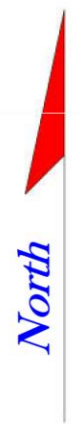

Minimum required effluent area of 884 Sq Metres for 200 seat function centre.

Required setback.

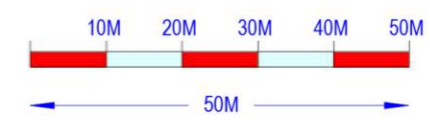

Mount Ophir Estate
168 Stillards Lane
Rutherglen

Function Centre
Page N° 6.
Lighting Detail
Scale - 1/1000
Date - 15/08/2021
Revision N° 1
Page Size - A3

DO NOT USE FOR BUILDING CONSTRUCTION

