


CLA01 - PROFILED PERFORATED SCREEN
COLOUR: TBC POWDERCOAT (PURE WHITE OR
CREAM OR WHITE)
LOCATION: LIFT SHAFT & OVERPASS



GL01 - LIFT GLAZING COLOUR: TRANSPARENT GLASS LOCATION: LIFT SHAFT



BAL01, 02 & 03 - STAINLESS STEEL BALUSTRADE COLOUR: STAINLESS STEEL LOCATION: OVERPASS, STAIRS, NORTHERN ENTRY RAMP & STAIRS, PLATFORM UNDER EXISTING PEDESTRIAN BRIDGE

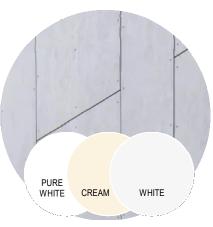


CLA02 - FIBRE CEMENT PANEL COLOUR: TBC (PURE WHITE OR CREAM OR WHITE) LOCATION: BOTTOM OF LIFT SHAFT



RF01 - POLYCARBONATE ROOFING COLOUR: TRANSPARENT LOCATION: STAIRS



BL04 - STAINLESS STEEL HANDRAIL WITH L PLATES AND PERFORATED SCREEN COLOUR: STAINLESS STEEL LOCATION: STAIRS ABOVE PLATFORM

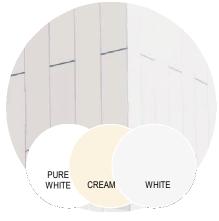


CLA03 - ALUMINIUM PANEL ON INSULATED WALL COLOUR: TBC (PURE WHITE OR CREAM OR WHITE) LOCATION: LIFT SHAFT



VERTICAL TRANSPORT STRUCTURE - OVERPASS & STAIR
COLOUR: TBC POWDERCOAT (PURE WHITE OR CREAM OR WHITE)
LOCATION: OVERPASS & STAIRS



EXISTING WALL
COLOUR: TO MATCH EXISTING SOUTH STATION
BUILDING
LOCATION: SOUTH BUILDING

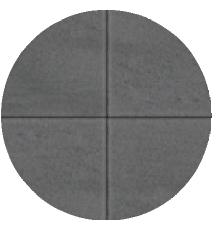

TL01 - WALL TILE - BLUESTONE COLOUR: BLUESTONE LOCATION: NORTH ENTRANCE CLADDING



FL08 - OVERPASS FLOOR COLOUR: WHITE CEMENT, WHITE AGGREGATES; WHITE PIGMENT/OXIDE. LOCATION: OVERPASS



FN01 - PLATFORM FENCE COLOUR: TO MATCH EXISTING FENCE LOCATION: PLATFORM

### NOT FOR CONSTRUCTION

### FOR INFORMATION ONLY


WSP-712-D-WPA-M3D-67-BAT-ARC-3000

F	ILENAME						DOT-NTS-012-DMS FOR DISCLAIMER	SHEET SIZE A3	SCALE N.T.S	MGA Z55			STRUCTURE N	lo.				ARC-3000	Α
F	REV DESCRIPTION	DESIGNE	D CHECKE	ED IND REV	APP'D	DATE				COORD SYSTEM	SUITAE	ILITY	ROAD No. / SIT	E No. MGA Z55		CONTRACT No.	SHEET No.		REV.
L	A UPDATE FOR HERITAGE VICTORIA SUBMISSION					24/06/27	///// METRO	RPEV NAME & No.	SCALE OF METRES	<unoff< td=""><td>FICAL&gt;</td><td></td><td>ID No.</td><td></td><td></td><td></td><td></td><td></td><td></td></unoff<>	FICAL>		ID No.						
								NICK BIRMINGHAM	JAIVILO HANGREAVES	Gove	ernment		NORTH					ERIAL BOARD	
							REMOVAL WESTERN PROGRAM ALLIANO	CHECKED BY	APPROVED BY AND DATE JAMES HARGREAVES	State	:e		EAST				5	CHEDULE	
							LEVEL CROSSING REMOVAL WESTERN	ALICE CHOI	AMIL ALHASSAN	VICTO	RIA		LOCATION	UP	DOWN			RAT STATION	
								DESIGNED BY	INDEPENDENT REVIEW BY			4	ARCHITE	CTURAL			BA	ALLARAT	

REV DESCRIPTION

FILENAME

WARNING
BEWARE OF UNDERGROUND SERVICES
THE LOCATIONS ARE APPROXIMATE ONLY AND
THEIR EXACT POSITION SHOULD BE PROVEN
ON SITE: NO GUARANTEE IS GIVEN THAT
ALL EXISTING SERVICES ARE SHOWN.

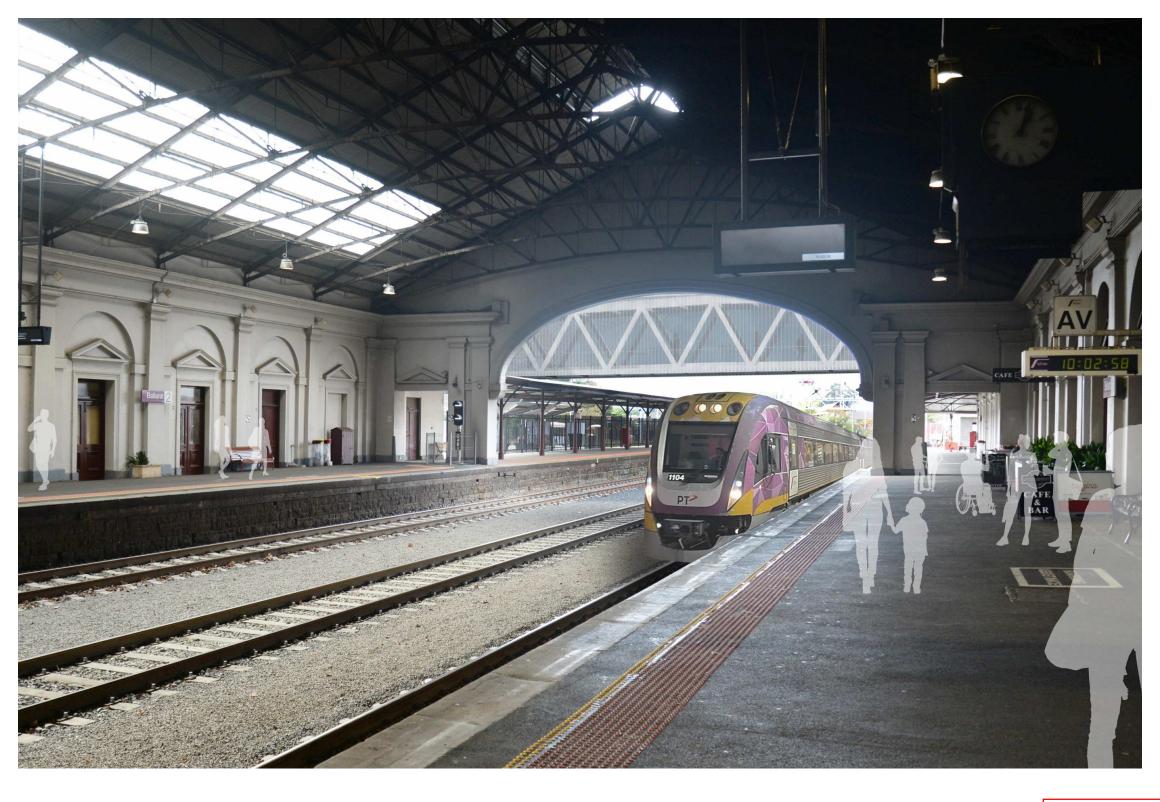

### **NOT FOR CONSTRUCTION**

### FOR INFORMATION ONLY

WSP-712-D-WPA-M3D-67-BAT-ARC-4000 BALLARAT

				DESIGNED BY	INDEPENDENT REVIEW BY		ARCHITE	CTURAL	
		LEVEL	Ĩ	ALICE CHOI	AMIL ALHASSAN	VICTORIA	LOCATION	UP	DOWN
		CROSSING REMOVAL PROJECT	WESTERN PROGRAM ALLIANC		APPROVED BY AND DATE JAMES HARGREAVES	State	EAST		
		M M n		NICK BIRMINGHAM	JAIVIES HARGREAVES	Government	NORTH		
UPDATE FOR HERITAGE VICTORIA SUBMISSION	24/06/	7 // // IV		RPEV NAME & No.	SCALE OF METRES	<unoffical></unoffical>	ID No.		

DESIGNED CHECKED IND REV APP'D DATE

DOT-NTS-012-DMS FOR DISCLAIMER SHEET SIZE A3 SCALE N.T.S

COORD SYSTEM SUITABILITY MGA Z55

	LOCATION	UP	DOWN		BAL
	EAST				V
	NORTH				
	ID No.				
Y	ROAD No. / S	ITE No. MGA Z55		CONTRACT No.	SHEET No.

STRUCTURE No.

BALLARAT STATION	1
VISUALISATION 01	

DRAWING No.	REV.
ARC-4000	Α

WARNING
BEWARE OF UNDERGROUND SERVICES
THE LOCATIONS ARE APPROXIMATE ONLY AND
THEIR EXACT POSITION SHOULD BE PROVEN
ON SITE. NO GUARANTEE IS GIVEN THAT
ALL EXISTING SERVICES ARE SHOWN.



# **NOT FOR CONSTRUCTION**


### FOR INFORMATION ONLY

WSP-712-D-WPA-M3D-67-BAT-ARC-4001

												VVOI -7 12-D-VVI	A-1000-01-0A1-A110-4001	
						DESIGNED BY	INDEPENDENT REVIEW BY			ARCHITECTURAL		В	ALLARAT	
					LEVEL CROSSING	ALICE CHOI	AMIL ALHASSAN	VICTOR	IA	LOCATION UP	DOWN		ARAT STATION	
					REMOVAL WESTERN PROJECT PROGRAM ALLIANC	CHECKED BY	APPROVED BY AND DATE JAMES HARGREAVES	State		EAST			JALISATION 02	
						NICK BIRMINGHAM	3/11/23	Governm	nent	NORTH				
A UPDATE FOR HERITAGE VICTORIA SUBMISSION			24	06/27	METRO	RPEV NAME & No.	SCALE OF METRES	<unoffical< td=""><td>&gt;</td><td>ID No.</td><td></td><td></td><td></td><td></td></unoffical<>	>	ID No.				
REV DESCRIPTION	DESIGNED CHECKED	1		ATE				COORD SYSTEM	SUITABILITY	ROAD No. / SITE No. MGA Z55		CONTRACT No. SHEET No.	DRAWING No.	REV.
FILENAME					DOT-NTS-012-DMS FOR DISCLAIMER	SHEET SIZE A3	SCALE N.T.S	MGA Z55		STRUCTURE No.		1	ARC-4001	Α

FILENAME

WARNING
BEWARE OF UNDERGROUND SERVICES
THE LOCATIONS ARE APPROXIMATE ONLY AND
THEIR EXACT POSITION SHOULD BE PROVEN
ON SITE: NO GUARATTEE IS GIVEN THAT
ALL EXISTING SERVICES ARE SHOWN.

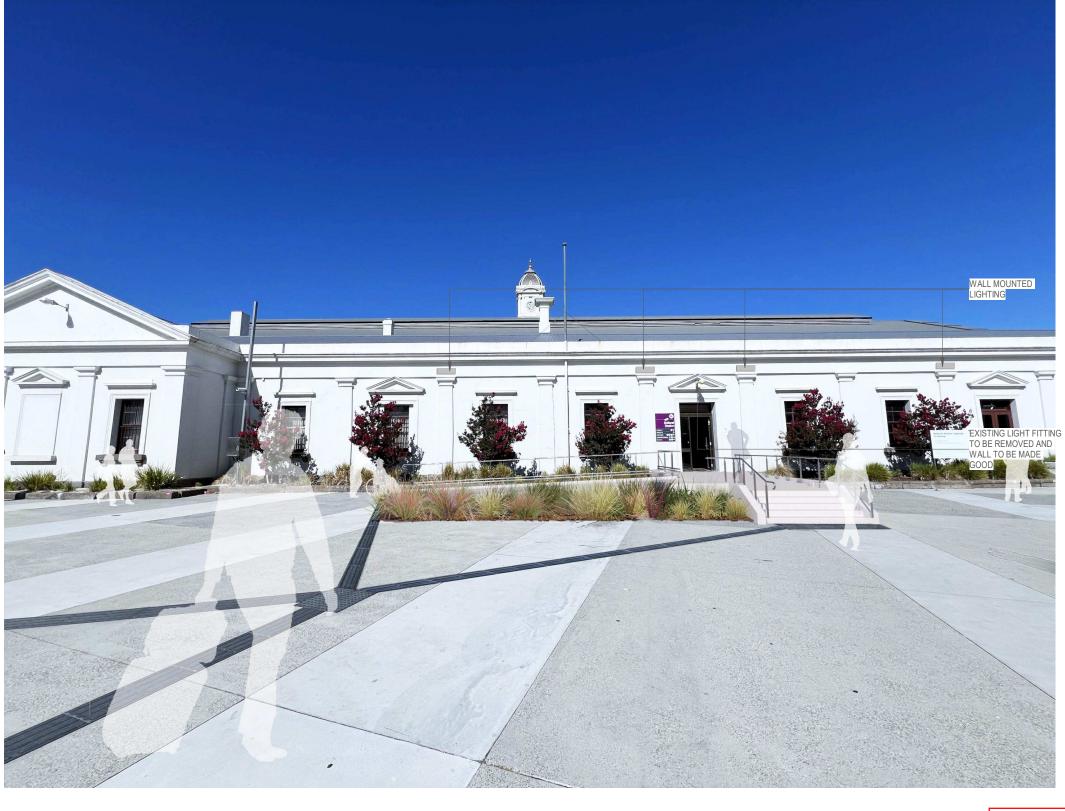

# **NOT FOR CONSTRUCTION**

### FOR INFORMATION ONLY

WSP-712-D-WPA-M3D-67-BAT-ARC-4002

							LEVEL CROSS
							REMO PROJECT
							w w
Α	UPDATE FOR HERITAGE VICTORIA SUBMISSION					24/06/27	
REV	DESCRIPTION	DESIGNED	CHECKED	IND REV	APP'D	DATE	

	LEVEL CROSSING REMOVAL PROJECT	WESTERN PROGRAM ALLIANCI
27	/// M	ETRO
	DOT-NTS-012-DMS F	OR DISCLAIMER

	DESIGNED BY	INDEPENDENT REVIEW BY
	ALICE CHOI	AMIL ALHASSAN
Е	CHECKED BY NICK BIRMINGHAM	APPROVED BY AND DATE JAMES HARGREAVES 3/11/23
	RPEV NAME & No.	SCALE OF METRES
	SHEET SIZE A3	SCALE N.T.S

VIC	TORI State Government	
	<unoffical></unoffical>	
COORD SYS	ГЕМ	SUITABILIT
MGA	Δ 755	

	ARCHITECTURAL									
	LOCATION	UP	DOWN							
	EAST									
	NORTH									
	ID No.									
TY	ROAD No. / SI	TE No. MGA Z55								

STRUCTURE No.

BALLARAT
BALLARAT STATION
VISUALISATION 03

CONTRACT No. SHEET No.

DRAWING No.	REV.
ARC-4002	Α

UPDATE FOR HERITAGE VICTORIA SUBMISSION

REV DESCRIPTION


FILENAME

24/06/27

DOT-NTS-012-DMS FOR DISCLAIMER SHEET SIZE A3

DESIGNED CHECKED IND REV APP'D

WARNING
BEWARE OF UNDERGROUND SERVICES
THE LOCATIONS ARE APPROXIMATE ONLY AND
THEIR EXACT POSITION SHOULD BE PROVEN
ON SITE: NO GUARANTEE IS GIVEN THAT
ALL EXISTING SERVICES ARE SHOWN.

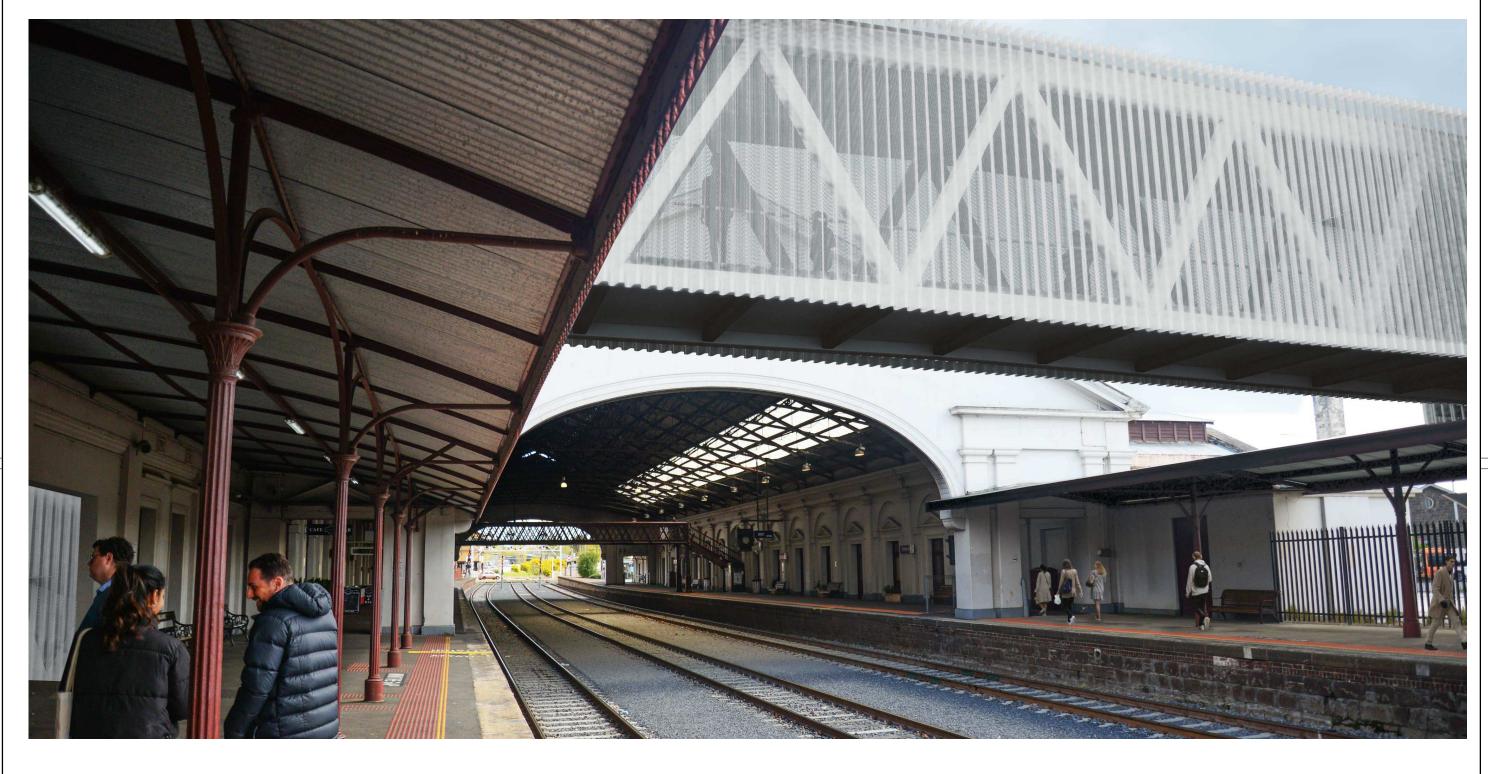

### **NOT FOR CONSTRUCTION**

### FOR INFORMATION ONLY

WSP-712-D-WPA-M3D-67-BAT-ARC-4003 **BALLARAT** 

	DESIGNED BY	INDEPENDENT REVIEW BY		7		ARCHITE	CTURAL	
L SING	ALICE CHOI	AMIL ALHASSAN	VIC	TORI	<b>A</b>	LOCATION	UP	DOWN
SING DVAL WESTERN PROGRAM ALLIANCE	CHECKED BY	APPROVED BY AND DATE JAMES HARGREAVES		State		EAST		
1,45500	NICK BIRMINGHAM	3/11/23	_	Governmer		NORTH		
	RPEV NAME & No.	SCALE OF METRES		<unoffical></unoffical>		ID No.		

SCALE N.T.S

COORD SYSTEM

MGA Z55

SUITABILITY

ROAD No. / SITE No. MGA Z55

STRUCTURE No.

VISUALISATION 04

**BALLARAT STATION** 

CONTRACT No. SHEET No. DRAWING No. REV. ARC-4003

FILENAME

WARNING
BEWARE OF UNDERGROUND SERVICES
THE LOCATIONS ARE APPROXIMATE ONLY AND
THEIR EXACT POSITION SHOULD BE PROVEN
ON SITE: NO GUARANTEE IS GIVEN THAT
ALL EXISTING SERVICES ARE SHOWN.



# **NOT FOR CONSTRUCTION**

### FOR INFORMATION ONLY

WSP-712-D-WPA-M3D-67-BAT-ARC-4004

							Į.
							F
							W
Α	UPDATE FOR HERITAGE VICTORIA SUBMISSION					24/06/27	U
REV	DESCRIPTION	DESIGNED	CHECKED	IND REV	APP'D	DATE	

	LEVEL CROSSING REMOVAL PROJECT	WESTERN PROGRAM ALLIANCE
27	<b>M</b>	ETRO
	DOT-NTS-012-DMS F	FOR DISCLAIMER

	DESIGNED BY	INDEPENDENT REVIEW BY
	ALICE CHOI	AMIL ALHASSAN
RN	CHECKED BY	APPROVED BY AND DATE JAMES HARGREAVES
	NICK BIRMINGHAM	JAIVIES HARGREAVES
	RPEV NAME & No.	SCALE OF METRES
ER	SHEET SIZE A3	SCALE N.T.S

	VIC	TORI State Government	
		<unoffical></unoffical>	]
	COORD SYS	ГЕМ	SUITABIL
1	MGA	A 755	

	ARCHITECTURAL				
	LOCATION	UP	DOWN		
	EAST				
	NORTH				
	ID No.				
ΓΥ	ROAD No. / SITE No. MGA Z55				
	STRUCTURE No.				

BALLARAT
BALLARAT STATION
VISUALISATION 05


CONTRACT No.	SHEET No.	DRAWING No.	REV.
		ARC-4004	4

UPDATE FOR HERITAGE VICTORIA SUBMISSION

REV DESCRIPTION

FILENAME

WARNING
BEWARE OF UNDERGROUND SERVICES
THE LOCATIONS ARE APPROXIMATE ONLY AND
THEIR EXACT POSITION SHOULD BE PROVEN
ON SITE: NO GUARANTEE IS GIVEN THAT
ALL EXISTING SERVICES ARE SHOWN.

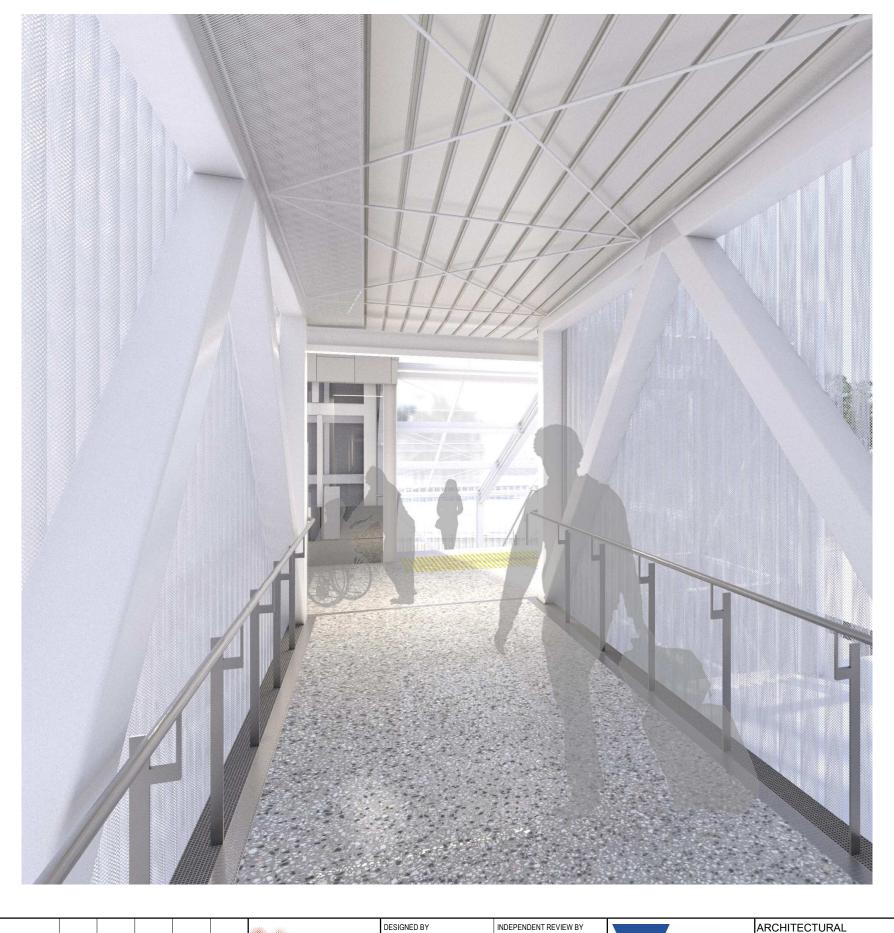

# **NOT FOR CONSTRUCTION FOR INFORMATION ONLY**

WSP-712-D-WPA-M3D-67-BAT-ARC-4005

BALLARAT
BALLARAT STATION

VISUALISATION 06

	LEVEL CROSSING REMOVAL PROJECT	WESTERN PROGRAM ALLIANCE
	M M n au	
24/06/27		ETRO
DATE		

DESIGNED CHECKED IND REV APP'D

DESIGNED BY INDEPENDENT REVIEW BY ALICE CHOI AMIL ALHASSAN APPROVED BY AND DATE JAMES HARGREAVES CHECKED BY NICK BIRMINGHAM RPEV NAME & No. SCALE OF METRES DOT-NTS-012-DMS FOR DISCLAIMER SHEET SIZE A3 SCALE N.T.S

<UNOFFICAL> COORD SYSTEM MGA Z55

/ICTORIA

State Government

ROAD No. / SITE No. MGA Z55 STRUCTURE No.

LOCATION

EAST

CONTRACT No. SHEET No. DRAWING No. REV. ARC-4005