

LOCALITY PLAN
SCALE 1:1000


GENERAL NOTES

1. CONTRACTOR MUST VERIFY ALL DIMENSIONS AND EXISTING LEVELS ON SITE PRIOR TO COMMENCEMENT OF WORKS. ANY DISCREPANCIES TO BE REPORTED TO THE ENGINEER.
2. WHERE DETAILS ON THESE DRAWINGS CONFLICT WITH THE REQUIREMENTS OF THE MOUNT ALEXANDER SHIRE COUNCIL STANDARD DRAWINGS, DETAILS FROM THE STANDARD DRAWINGS SHALL BE USED.
3. MAKE SMOOTH ALL CONNECTIONS WITH ALL EXISTING WORKS.

SURVEY AND SERVICES INFORMATION


1. HORIZONTAL LEVEL DATUM : AHD
SURVEY PREPARED BY : VERIS ADELAIDE
GROUND FLOOR, 22 CHANCERY LANE,
ADELAIDE SA 5000

THE SPREAD & HEIGHT OF EACH TREE IS INDICATIVE ONLY AND SPECIFIC DETAILS, IF CRITICAL, WILL REQUIRE FURTHER SURVEY. CONTOURS ARE AN INDICATION OF THE TOPOGRAPHY ONLY. SPOT LEVELS SHOULD BE USED IF DETAILED DESIGN IS TO BE UNDERTAKEN. CONTOUR INTERVALS: 0.5m.
2. THE LOCATION OF UNDERGROUND SERVICES TO BE CONFIRMED BY THE CONTRACTOR. THE CONTRACTOR MUST CONFIRM THE EXACT LOCATION AND EXTENT OF SERVICES PRIOR TO CONSTRUCTION AND NOTIFY ANY CONFLICT WITH THE DRAWINGS IMMEDIATELY TO THE ENGINEER/SUPERINTENDENT.

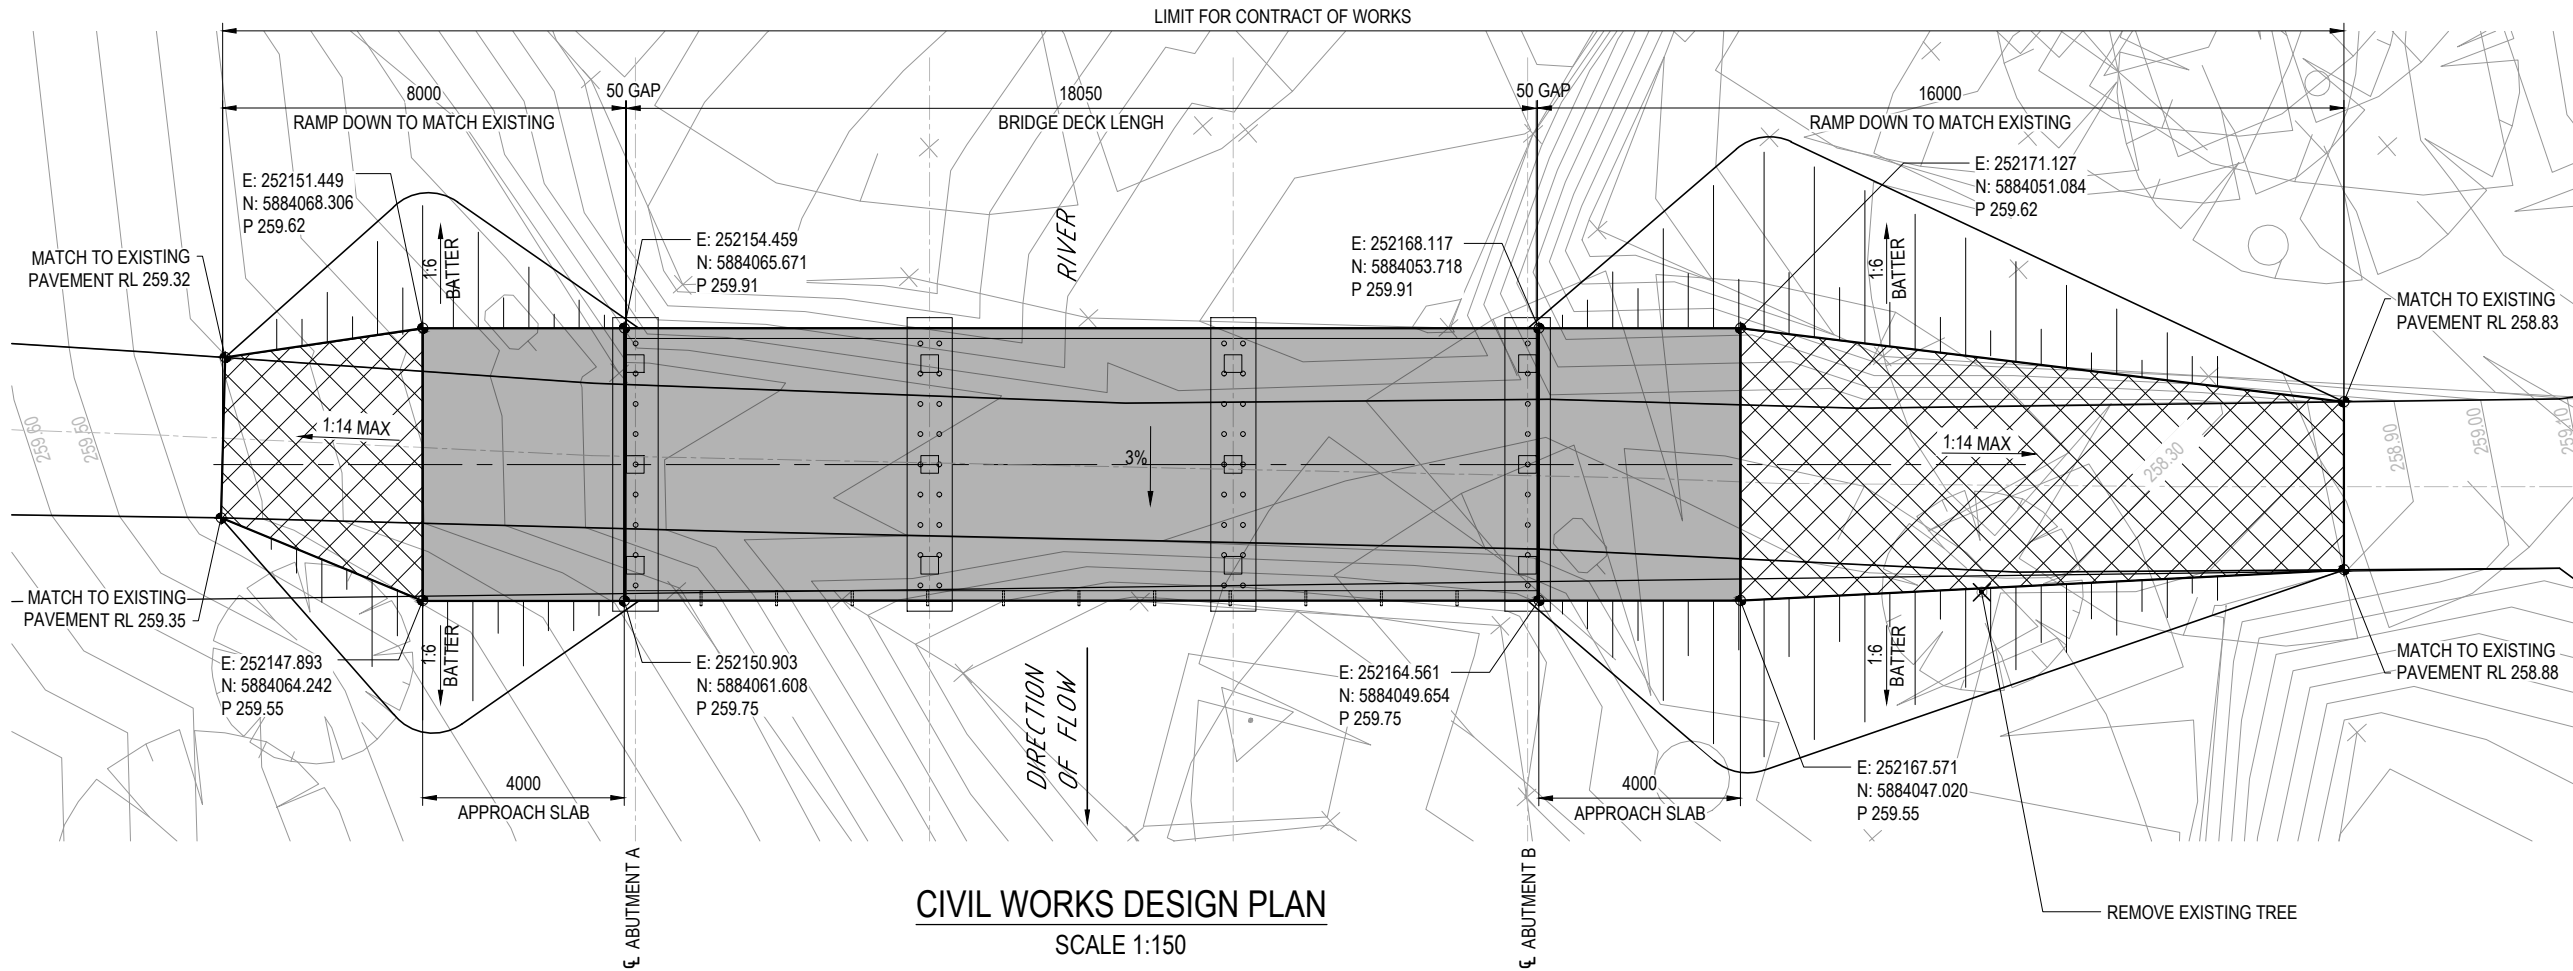

CIVIL WORKS DESIGN PLAN
SCALE 1:150

LEGENDS

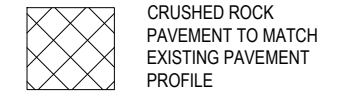


NOTES

"P XXX.XX" DENOTES PROPOSED SURFACE LEVEL

REFERENCE FILES ATTACHED: M02041P2rev00

DRAWING REVISION HISTORY					
No.	DESCRIPTION	DRAWN	DESIGNED	REVIEWED	DATE
A	FOR APPROVAL	SH	MA	JW	19/06/18

APPROVED
ORIGINAL COPY ON FILE "e" SIGNED BY
SIGNED
DATE

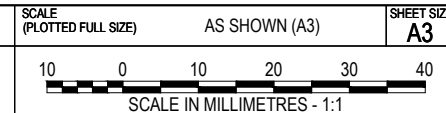

MELBOURNE OFFICE Ph. (03) 9682 5290
HWT Tower 40 City Road Fax. (03) 9682 5292
Southbank www.pittsh.com.au
Victoria 3006 A&M 67 140 184 309

© 2010 PITT & SHERRY THIS DOCUMENT IS AND SHALL REMAIN THE PROPERTY OF PITT & SHERRY. THE DOCUMENT MAY ONLY BE USED FOR THE PURPOSE FOR WHICH IT WAS COMMISSIONED AND IN ACCORDANCE WITH THE TERMS OF ENGAGEMENT FOR THE COMMISSION. UNAUTHORIZED USE OF THIS DOCUMENT IN ANY FORM IS PROHIBITED.

CLIENT	MOUNT ALEXANDER SHIRE COUNCIL
PROJECT	VAUGHAN-TARILTA ROAD BRIDGE
STATUS	FOR APPROVAL

DRAWING TITLE		SURVEY AND CIVIL WORKS DESIGN PLAN	
DATUMS:	AHD / MGA	CLIENT No.	
DRAWING No.	ML17237-C001	REVISION	A
Jun. 25, 18 - 10:39:37 Name: ML17237-C001.dwg Updated By: Simon Huang			