


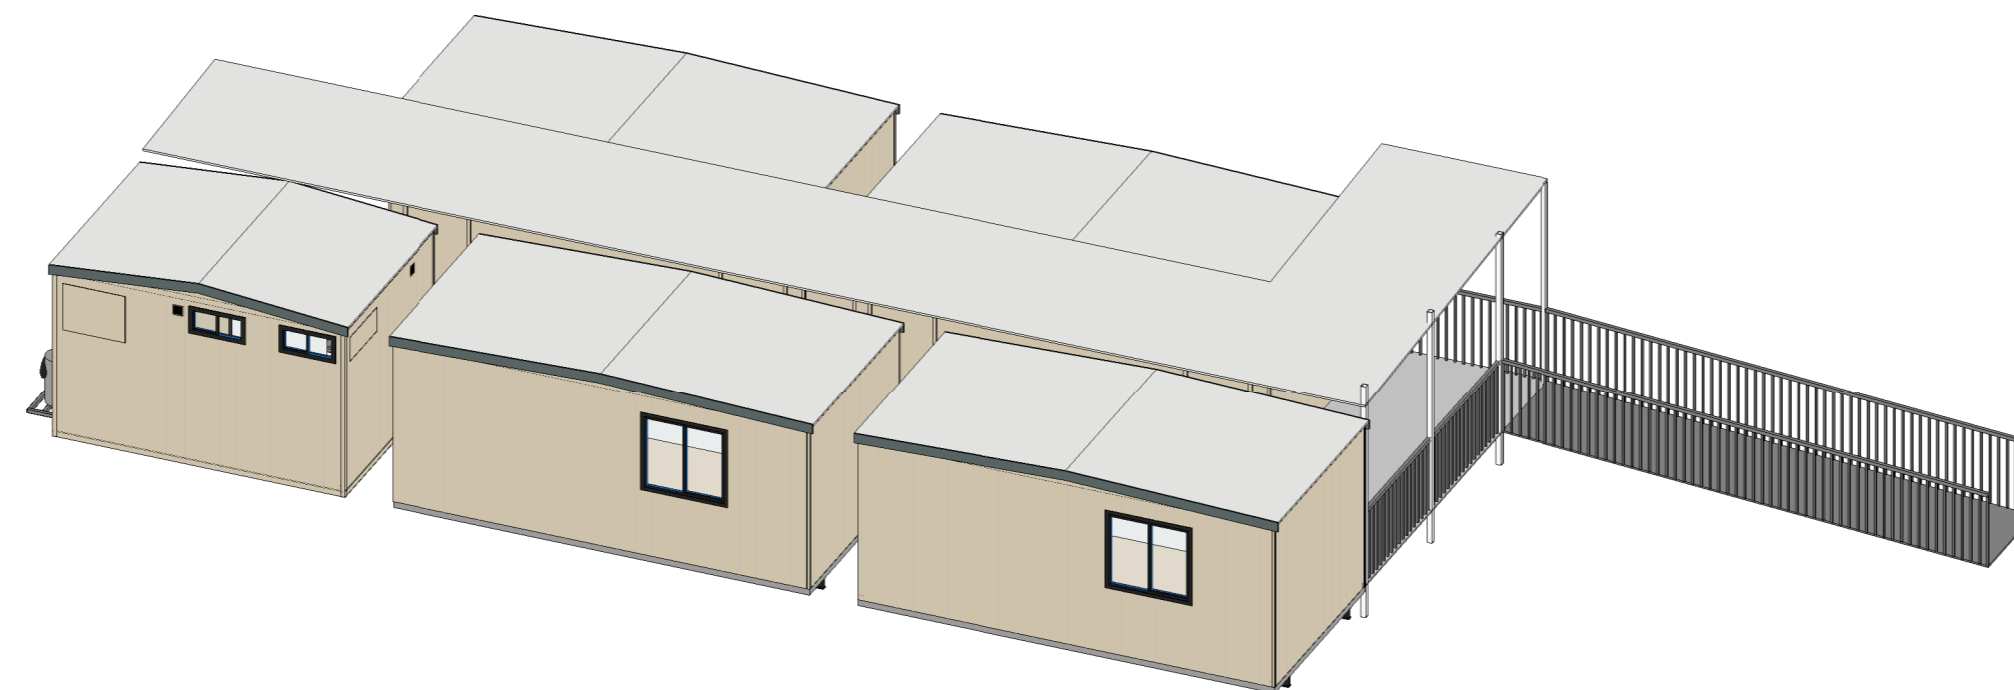

Stormwater, potable water, sewer and electrical wiring harnessed to this point by Ausco



A NO.	Original	As Shown	
NO.	DESCRIPTION	DATE	BY

AMENDMENT ISSUE



PRELIMINARY

NOT FOR CONSTRUCTION PURPOSES UNLESS STAMPED FOR CONSTRUCTION. VERIFY DIMENSIONS AND LEVELS ON SITE BEFORE SETTING OUT. USE WRITTEN DIMENSIONS ONLY. DO NOT SCALE. REFER TO FIGURED DIMENSIONS IN MM UNLESS STATED OTHERWISE. DOCUMENTATION TO BE READ IN CONJUNCTION WITH CONSULTANT DRAWINGS, SPECIFICATIONS & OTHER DRAWINGS. COPYRIGHT OF THIS DRAWING IS VESTED WITH AUSCO & MAY NOT BE USED OR COPIED WITHOUT EXPRESS PERMISSION.

CLIENT:
Melbourne Grammar

PROJECT:
Hire: 5 Modules

ADDRESS:
1 Domain Rd, Melbourne 3004

DRAWING TITLE:
Proposed layout

PROJECT TYPE	DESIGN LOADING	BUILD FACILITY
HIRE	B190	MWP

SCALE @ A2
As indicated

ESTIMATE NO. **0030012925C**

PRODUCTION NO.

JOB NO.

DRAWN DATE: **30/11/23** DRAWING NO. **A-100** ISSUE **A**

DESIGN OFFICE: MELBOURNE

11/29/2023 12:40:12 PM REVIT MODEL L:\Projects\VIC-TAS\2023 - Hire Quoting\0030012925 - Melbourne - Install\Drawings\0030012925C.rvt