












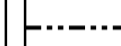
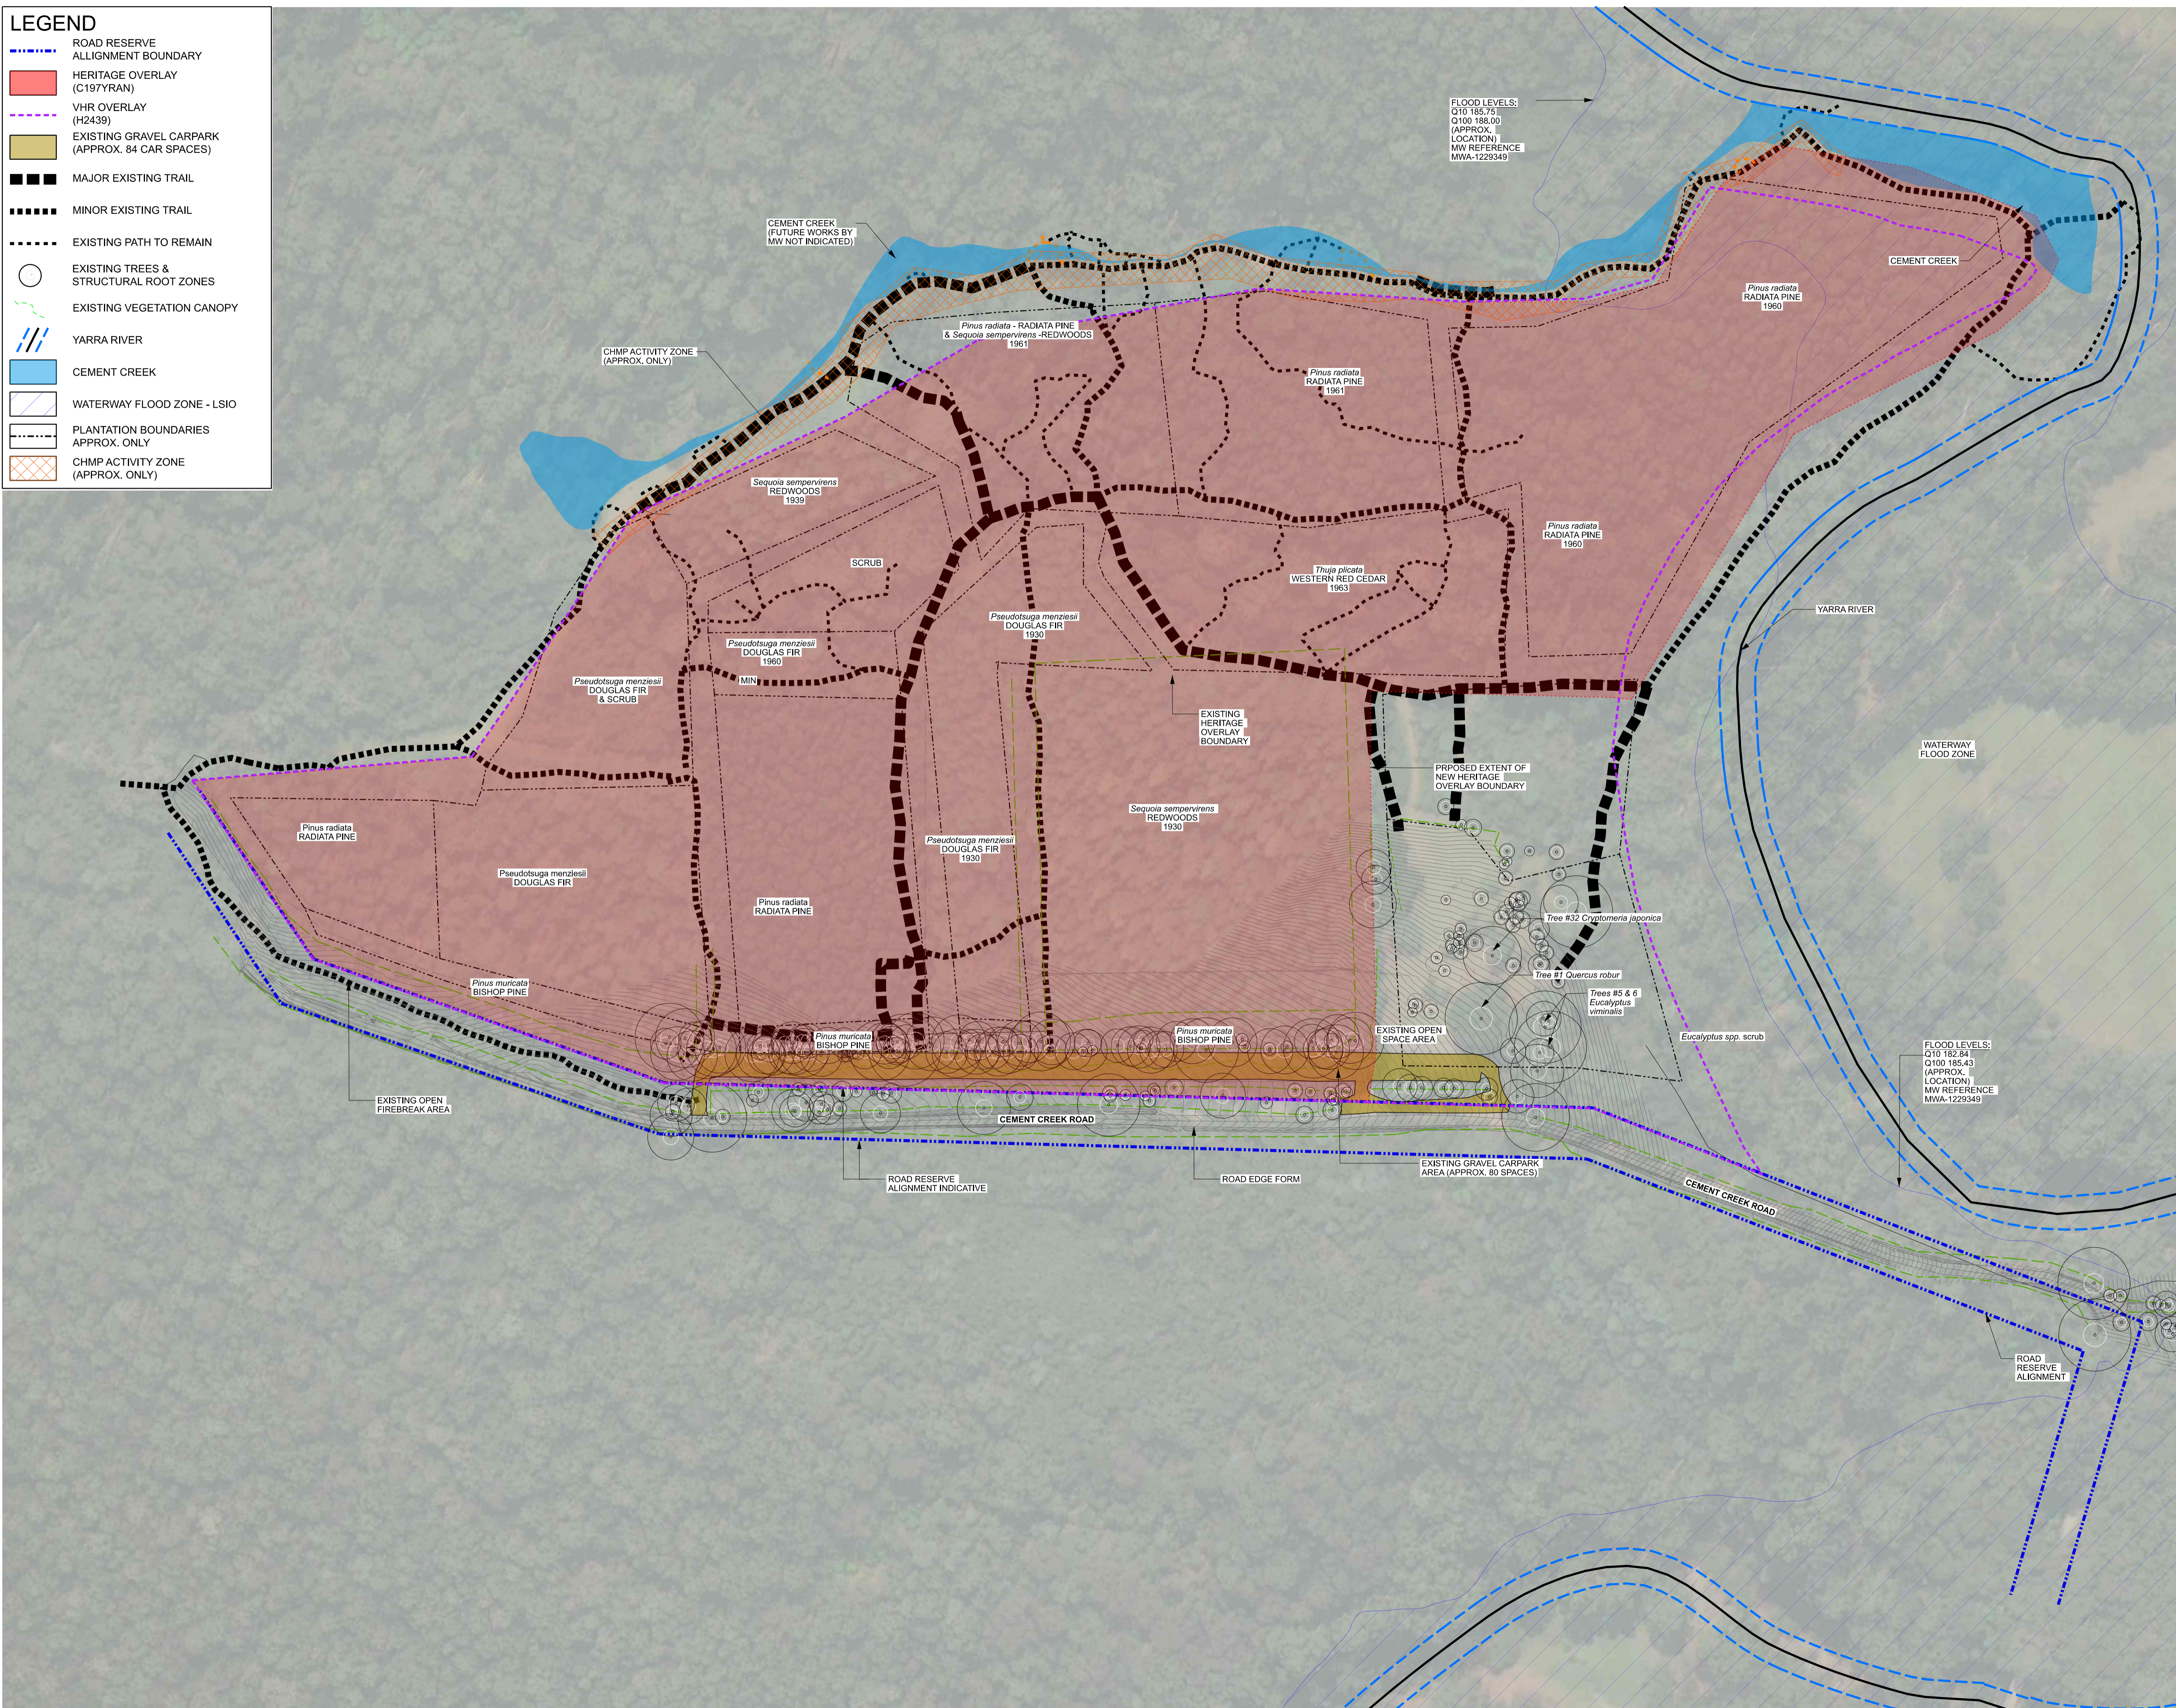


**LEGEND**

-  ROAD RESERVE ALIGNMENT BOUNDARY
-  HERITAGE OVERLAY (C197YRAN)
-  VHR OVERLAY (H2439)
-  EXISTING GRAVEL CARPARK (APPROX. 84 CAR SPACES)
-  MAJOR EXISTING TRAIL
-  MINOR EXISTING TRAIL
-  EXISTING PATH TO REMAIN
-  EXISTING TREES & STRUCTURAL ROOT ZONES
-  EXISTING VEGETATION CANOPY
-  YARRA RIVER
-  CEMENT CREEK
-  WATERWAY FLOOD ZONE - LSIO
-  PLANTATION BOUNDARIES APPROX. ONLY
-  CHMP ACTIVITY ZONE (APPROX. ONLY)



**GENERAL NOTES**

1. DO NOT SCALE DRAWINGS. FIGURED DIMENSIONS HAVE PREFERENCE OVER SCALED DIMENSIONS.
  2. ANY DISCREPANCIES MUST BE REPORTED IMMEDIATELY TO THE SUPERINTENDENT.
  3. THESE DRAWINGS ARE TO BE READ IN CONJUNCTION WITH THE DETAILS, SPECIFICATIONS AND ENGINEERING DOCUMENTS.
  4. LOCATE AND PROTECT ALL UNDERGROUND SERVICES PRIOR TO ANY EXCAVATION. MAKE GOOD ALL DAMAGE TO EXISTING WORKS CAUSED BY THE ACTIVITY OF THESE WORKS.
  5. THESE DRAWINGS ARE TO BE PRINTED IN COLOUR.
- These designs, plans and specifications and the copyright therein are the property of TRACT CONSULTANTS PTY. LTD. and must not be used, reproduced or copied, wholly or in part, without the written permission of TRACT CONSULTANTS PTY. LTD.

**PRELIMINARY  
NOT FOR CONSTRUCTION**

REV	DESCRIPTION	DATE	DRN	CHKD
0	DRAFT TPA SUBMISSION	19.10.2022	P.G	K.J
1	TPA SUBMISSION	09.11.2022	P.G	K.J
2	PRELIMINARY ISSUE	26.04.2023	P.G	K.J
3	DRAFT TPA SUBMISSION	16.06.2023	P.G	K.J
4	TPA SUBMISSION	15.09.2023	P.G	K.J
5	VHR OVERLAY	01.02.2024	P.G	K.J

**Tract**  
Landscape Architects  
Urban Designers  
Town Planners

Melbourne P: 03 9429 6133  
Brisbane P: 07 3002 6400  
Sydney P: 02 9954 3733  
Geelong P: 03 5221 0105  
Adelaide P: 08 8223 1324 [www.tract.com.au](http://www.tract.com.au)

**PROJECT**  
WARBURTON REDWOODS FOREST  
VISITOR FACILITY UPGRADES

**CLIENT**  
PARKS VICTORIA

**DRAWING TITLE**  
EXISTING CONDITIONS

**DRAWING NUMBER** 321-0681-00-L-01 DR-101  
**REVISION** 5

**DRAWN** P.G **CHECKED** K.J **APPROVED** K.J **DATE** 17.02.2022

**SCALE** 1:1250 @ A1  
0 12.5 25 62.5m