



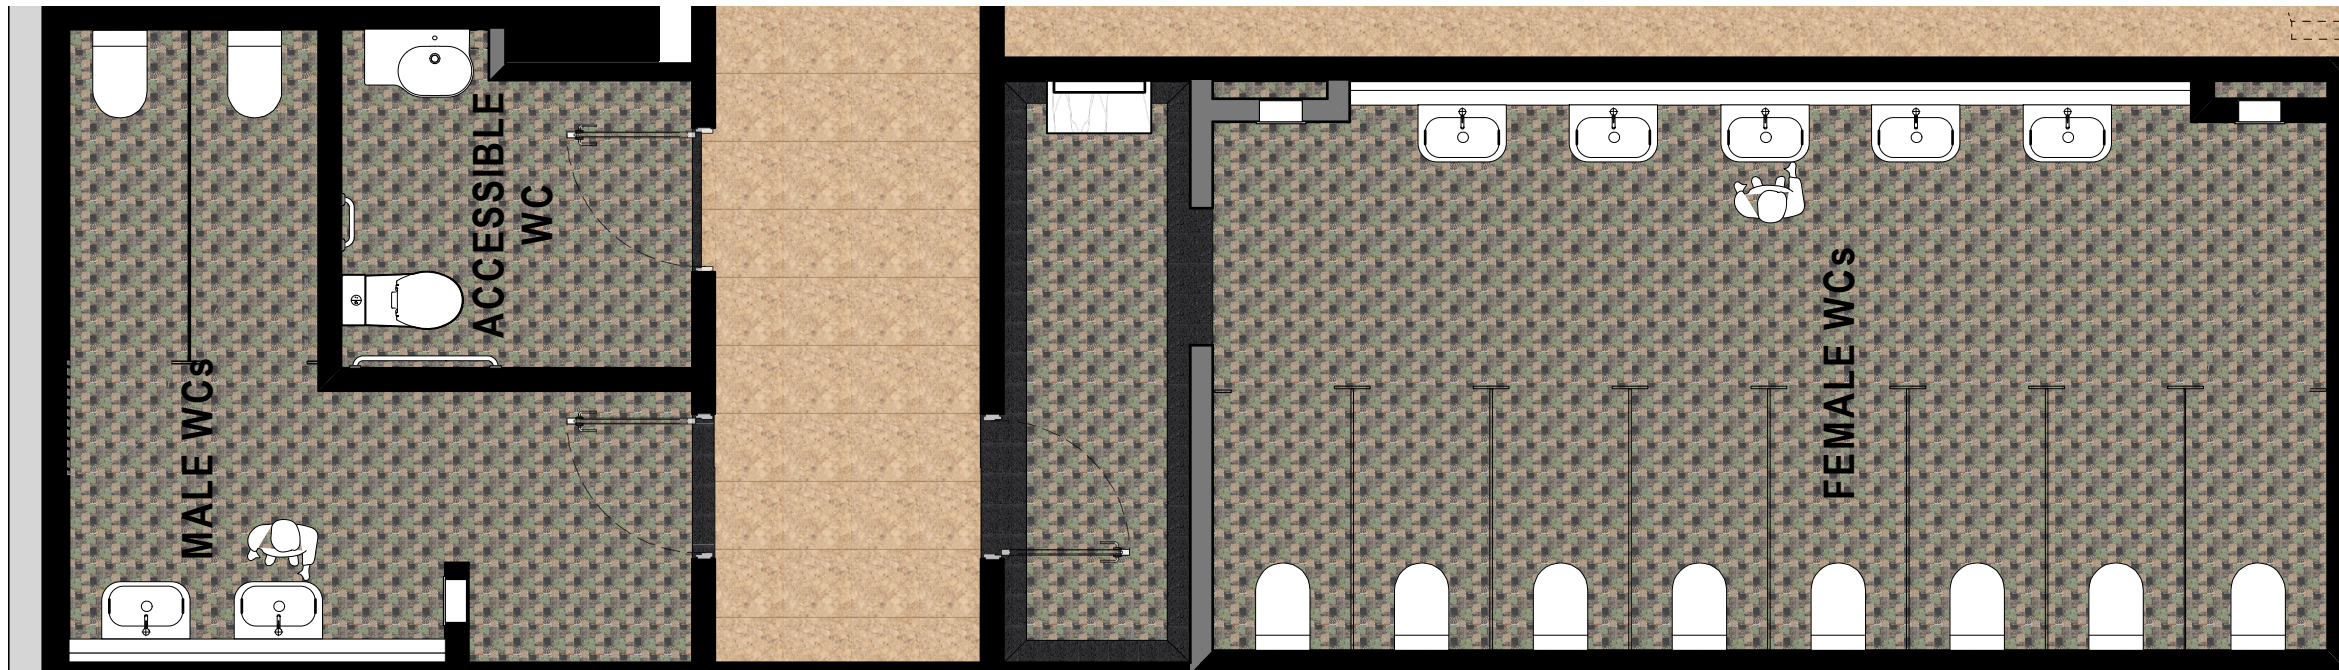


Floor tile: 200 x 200. Supplied by Secoin




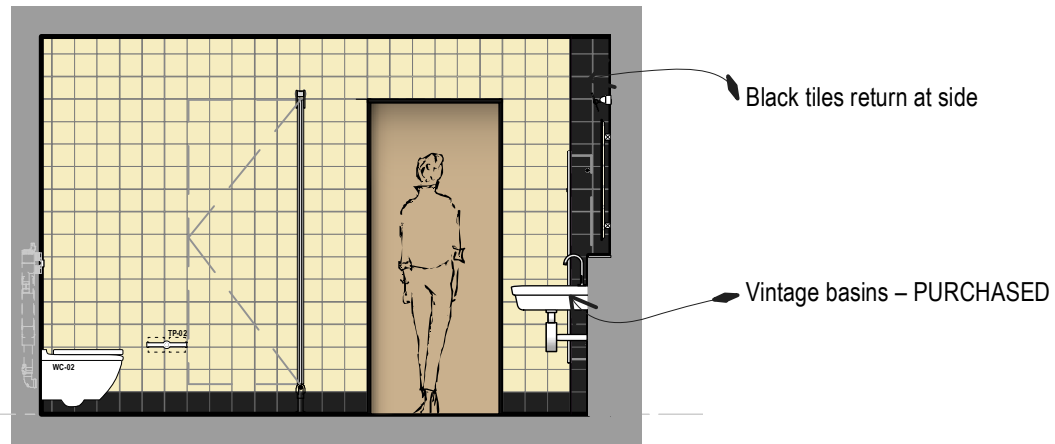

FEMALE AMENITIES ELEVATION  
SCALE 1:50 @A3

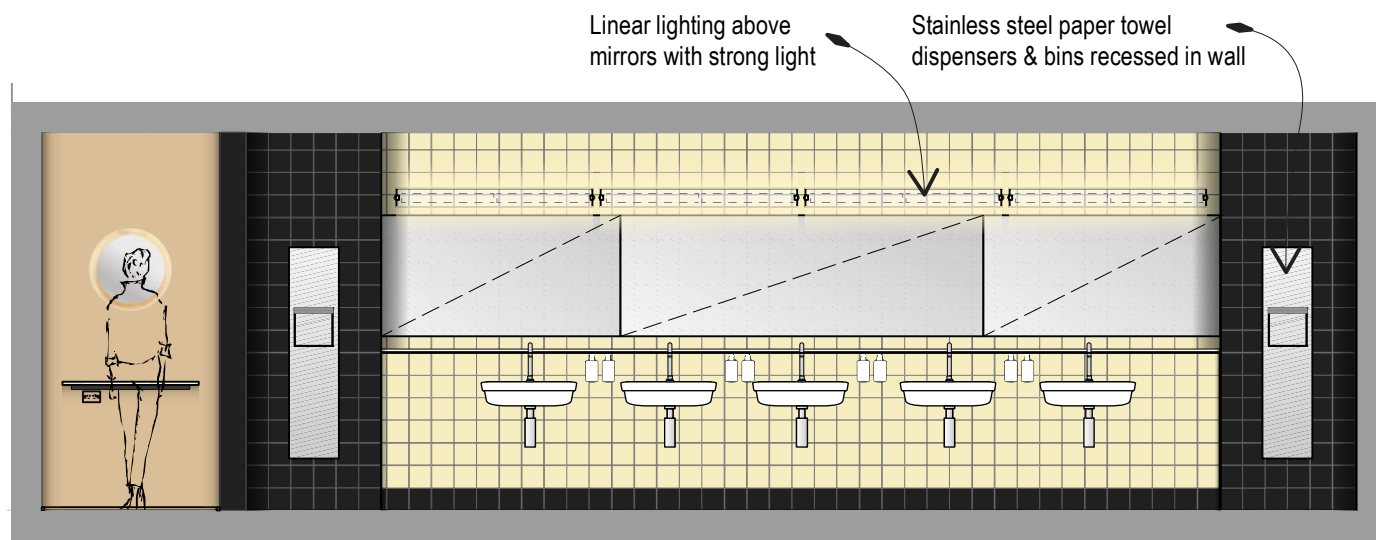


FEMALE AMENITIES ELEVATION  
SCALE 1:50 @A3

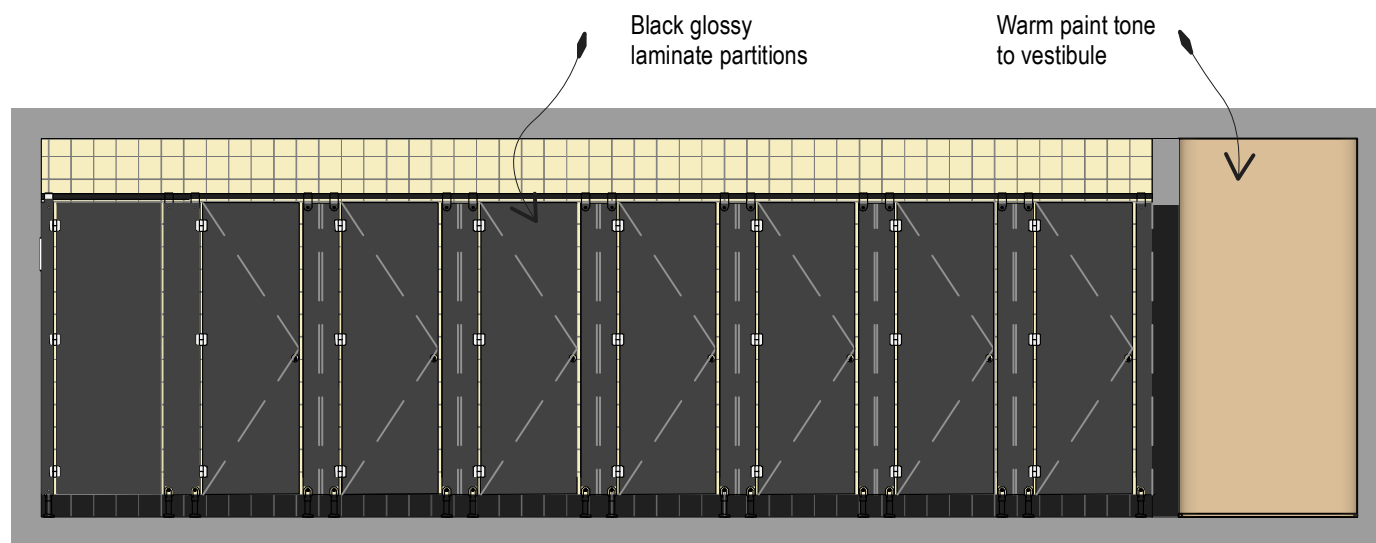


FEMALE AMENITIES ELEVATION  
SCALE 1:50 @A3


VINTAGE ARTIMETA WALL MIRROR AT MUA

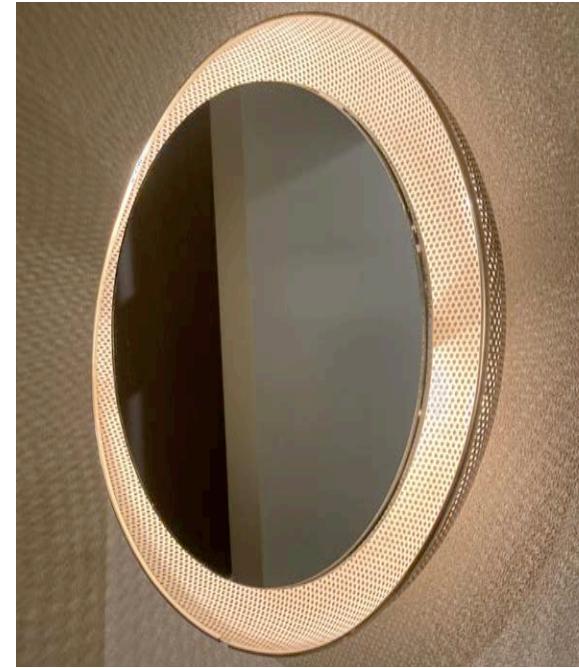


MARBLE OFFCUT FOR SHELF

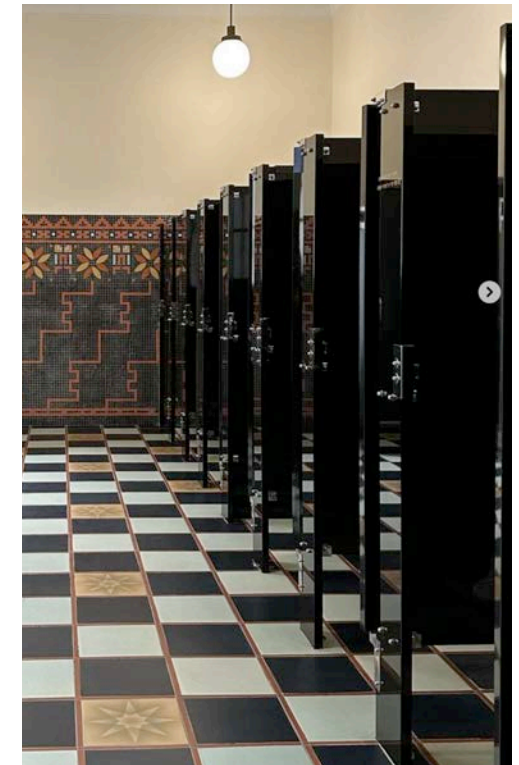

REFERENCE IMAGE: BLACK GLOSS  
LAMINATE PARTITIONS

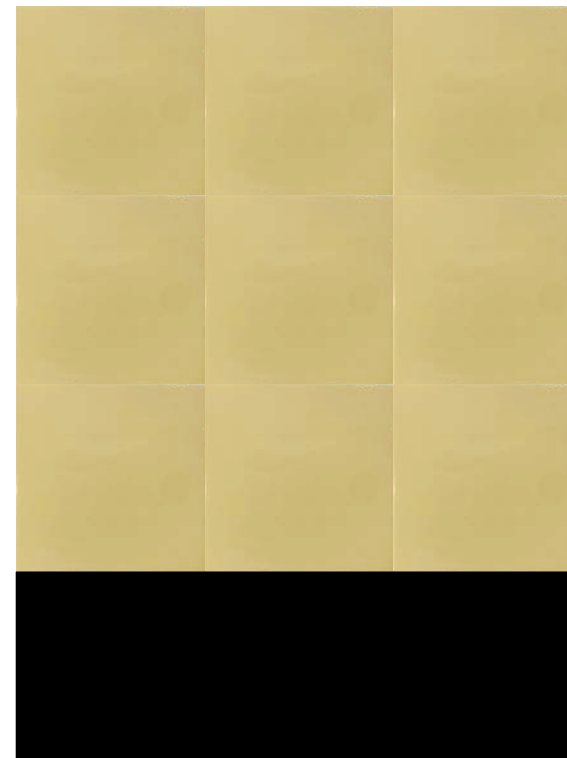

GLOSS WALL TILES: YELLOW WITH  
BLACK BORDER AT BASE

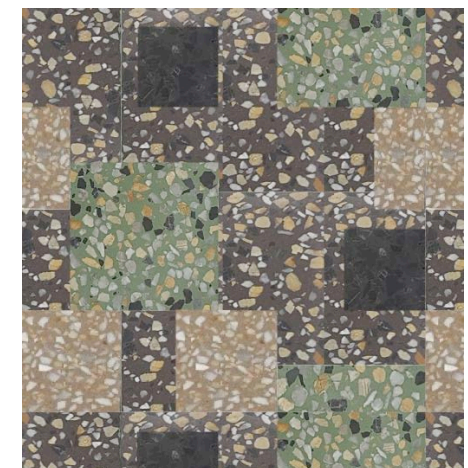

TERRAZZO FLOOR TILES