


St Jude's, Carlton


PIPE ORGANS
VICTORIA PTY. LTD.

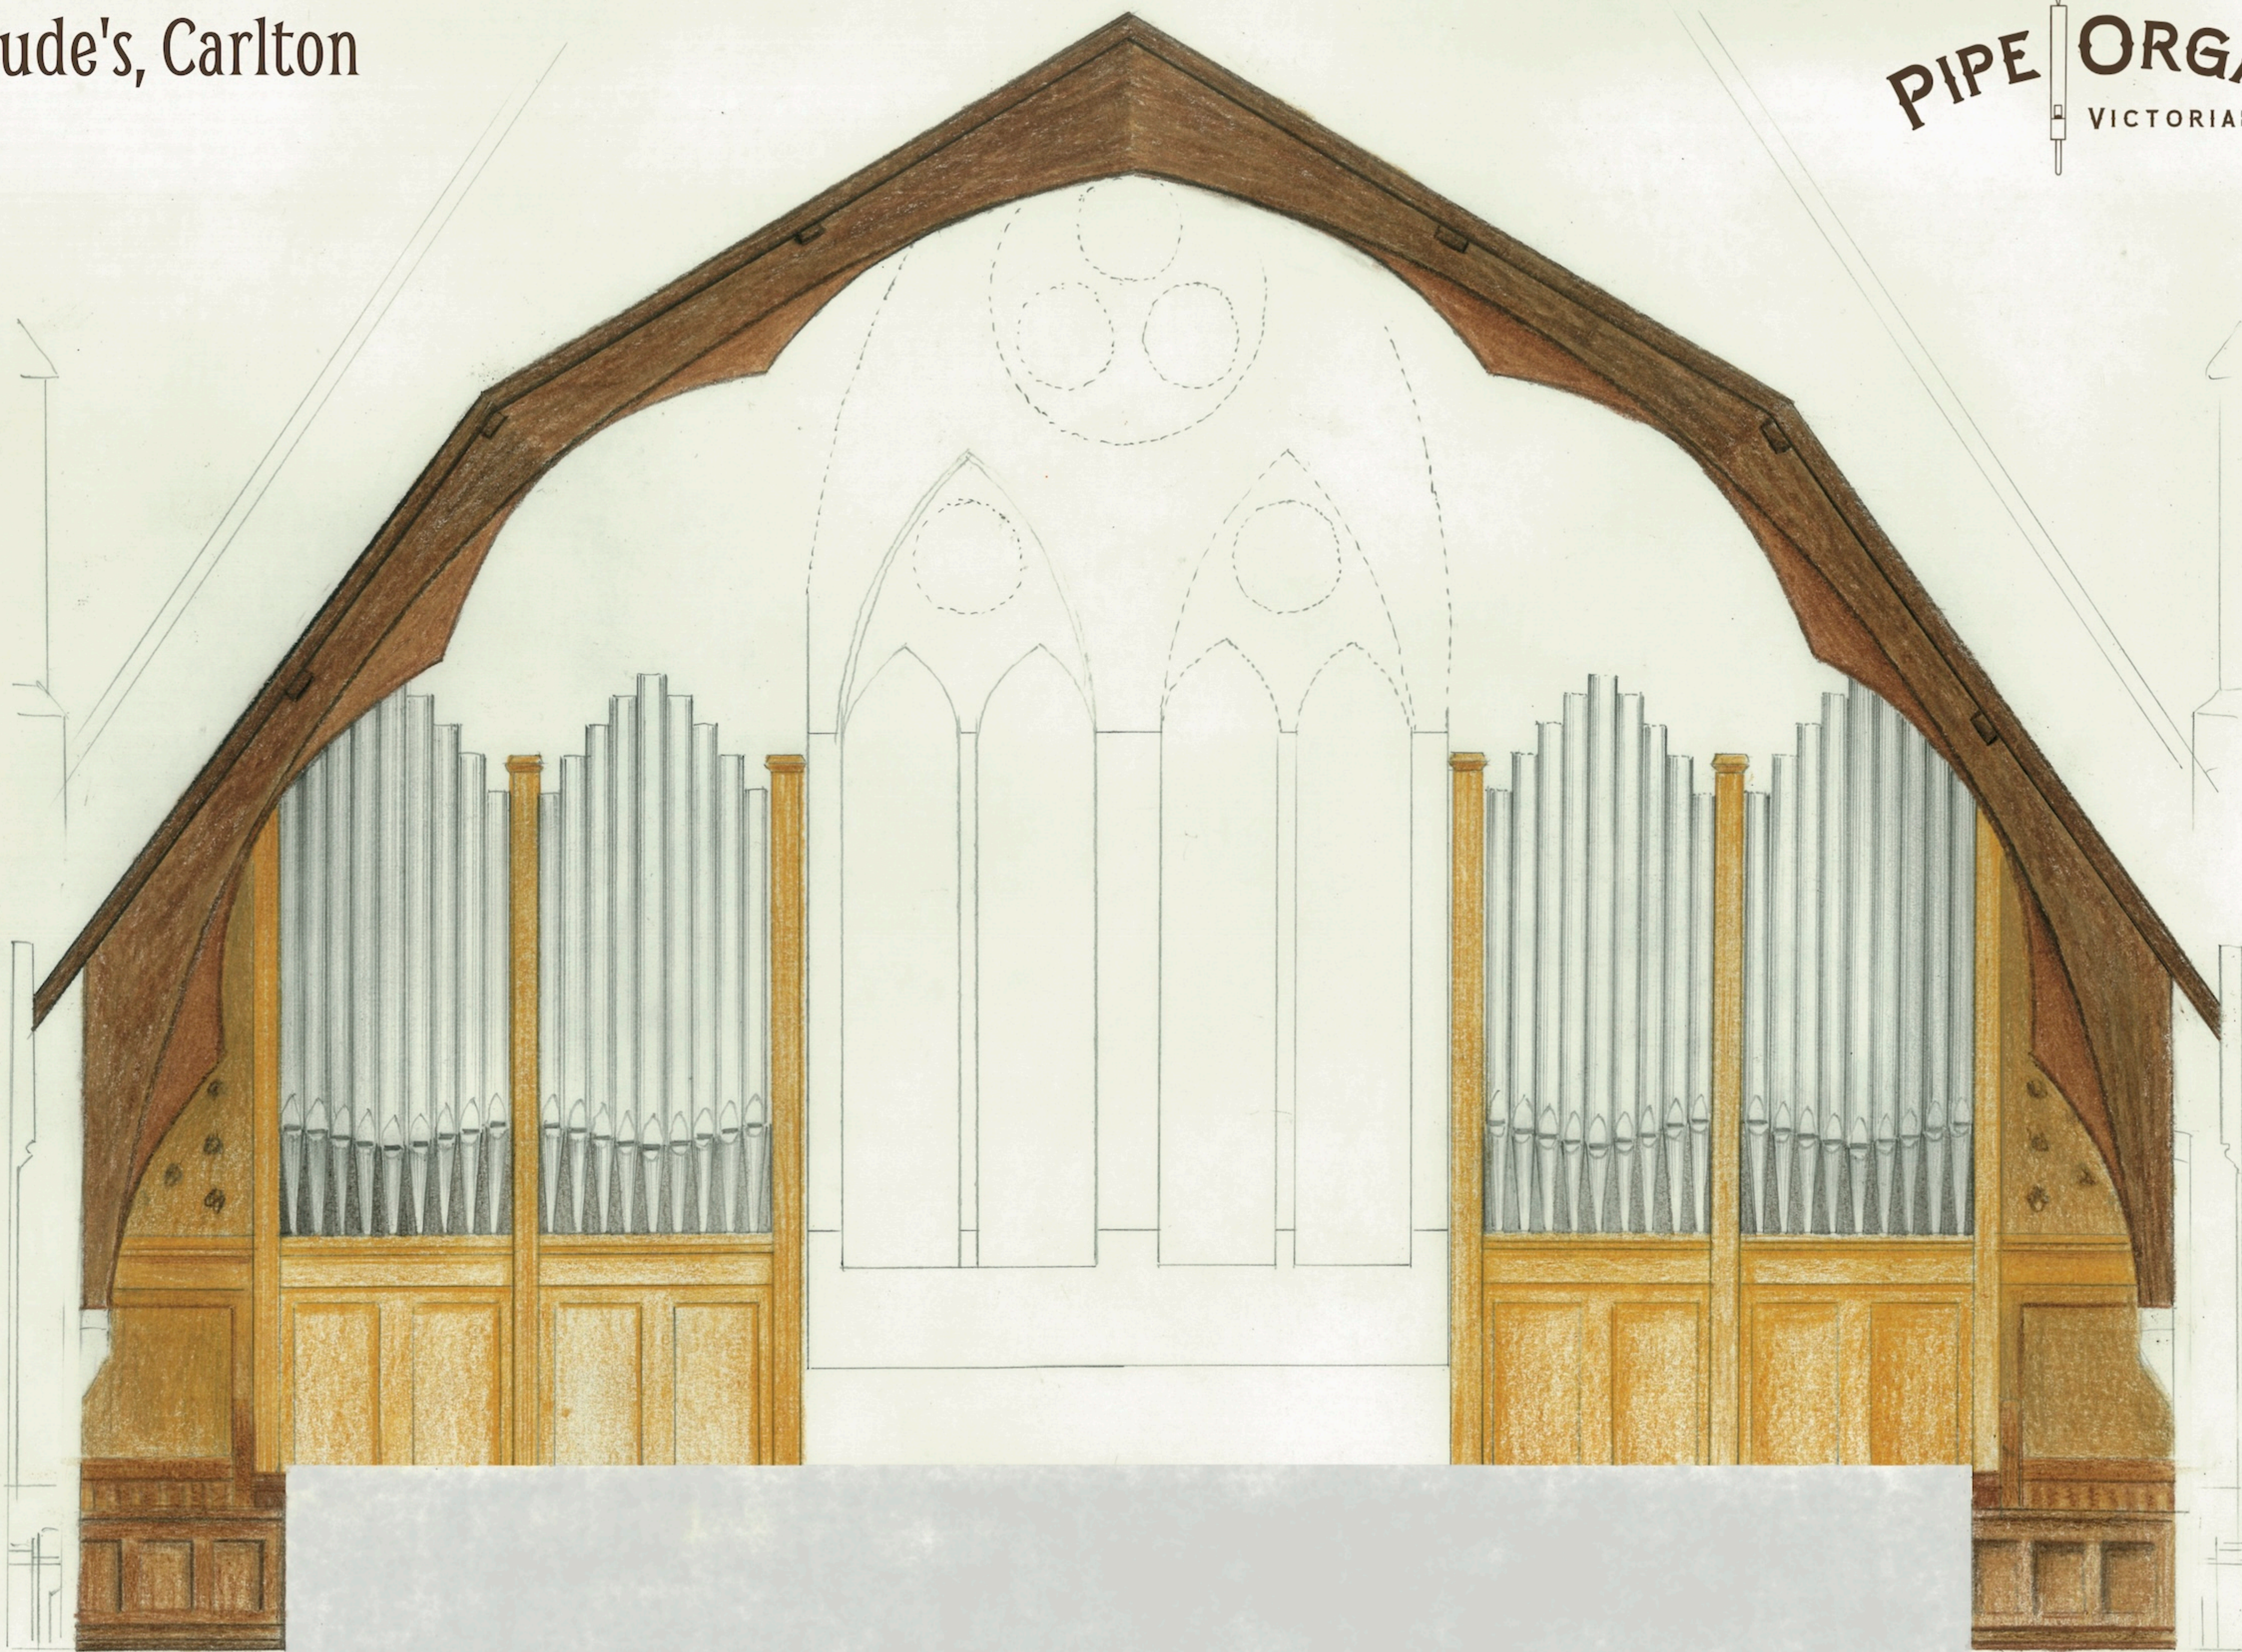

Front Elevation

St Jude's, Carlton


PIPE ORGANS
VICTORIA PTY LTD

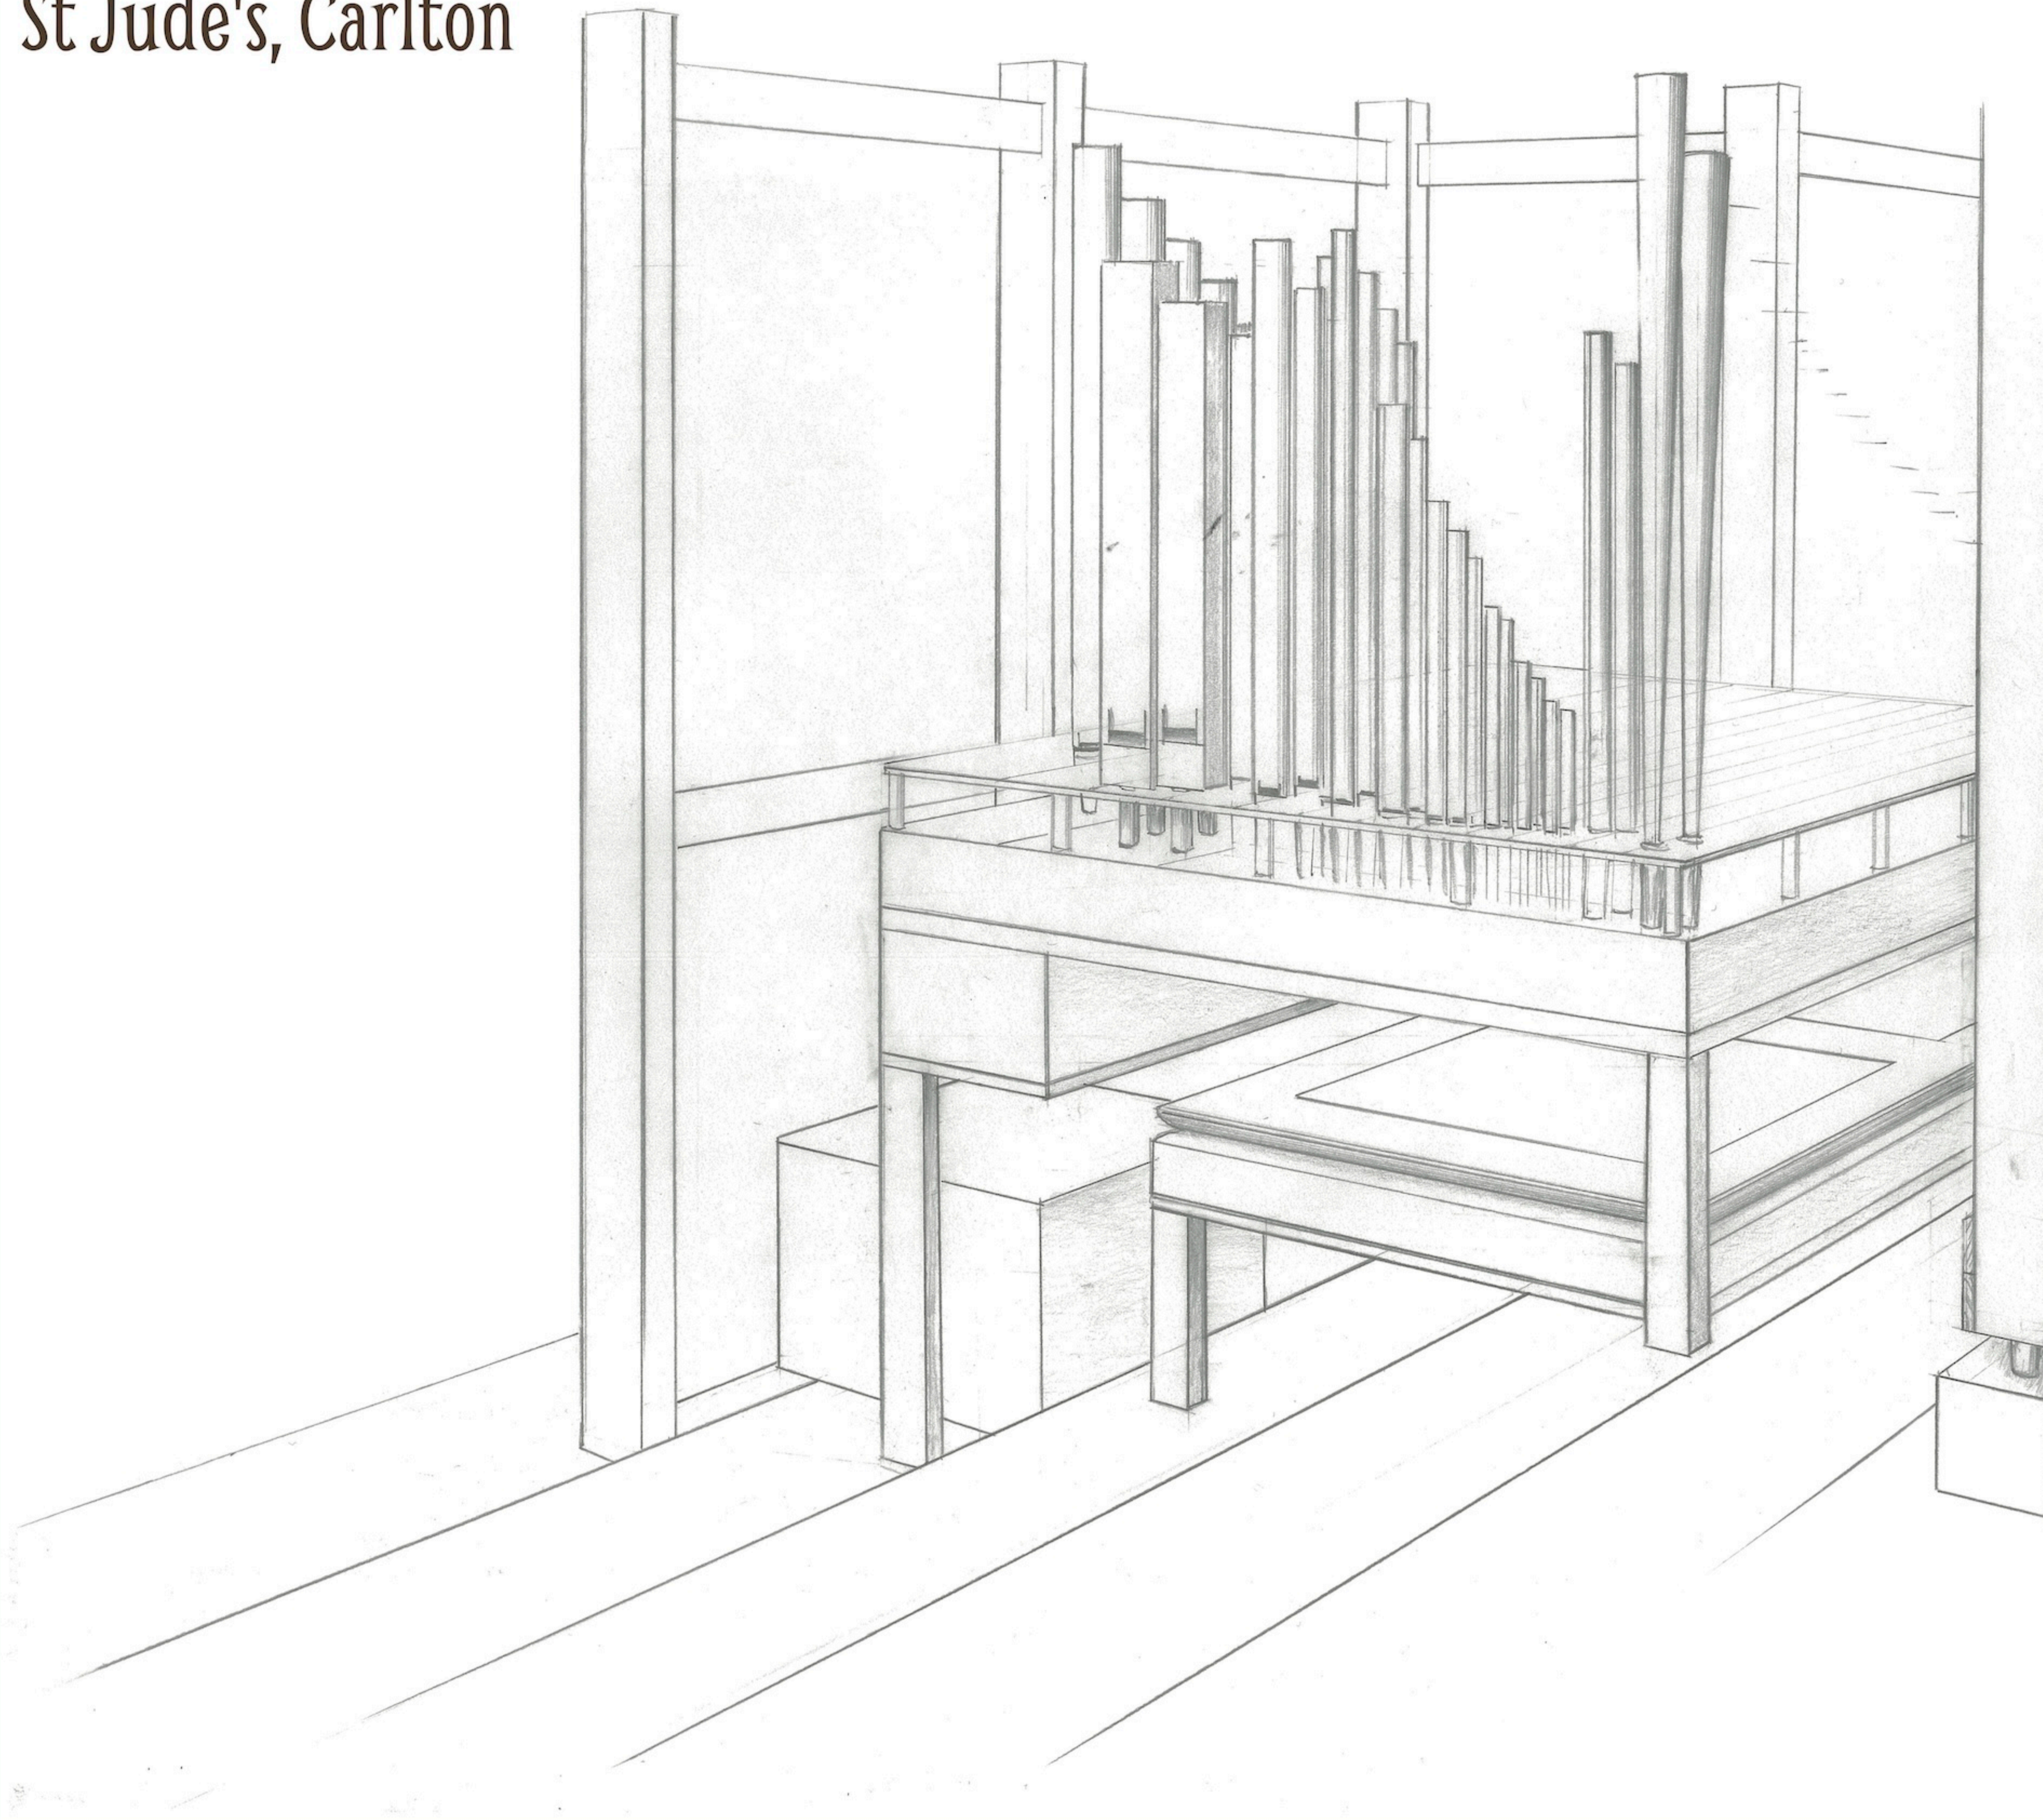

Great Organ and Pedal C Side - Internal View (not to scale)

St Jude's, Carlton

PIPE ORGANS
VICTORIA PTY LTD

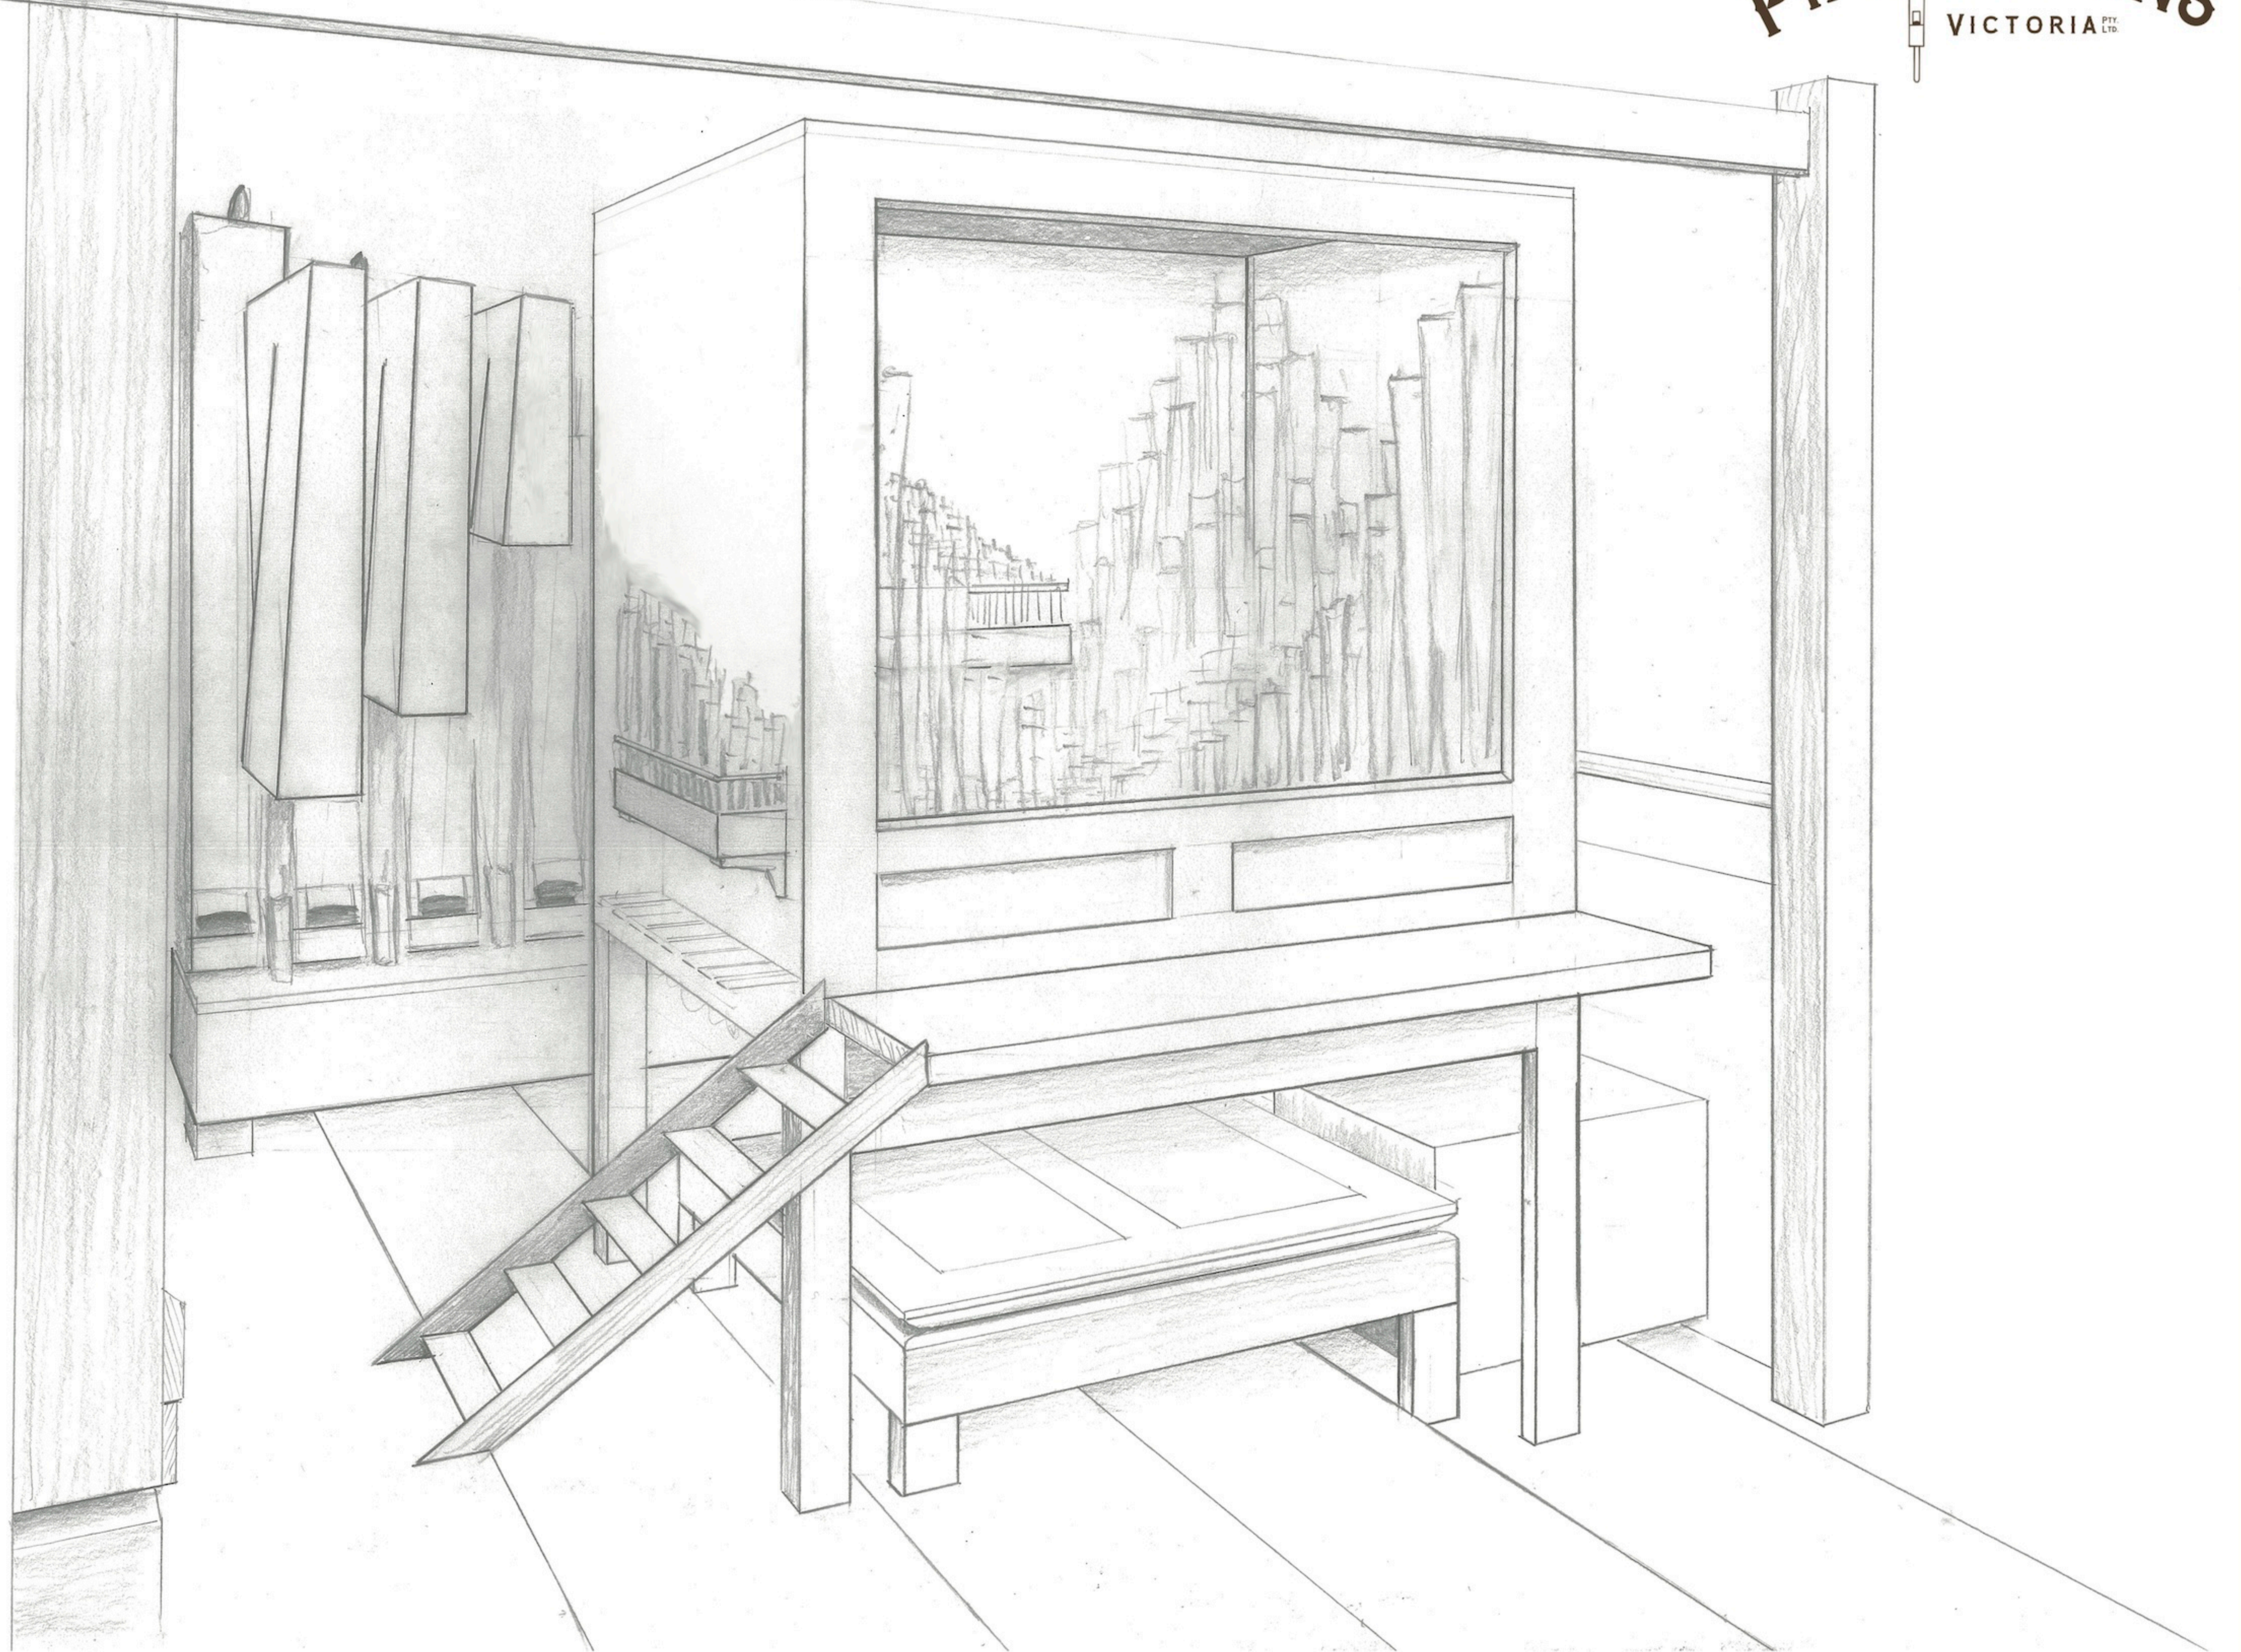

Swell Organ and Pedal C# Side - Internal View (not to scale)